
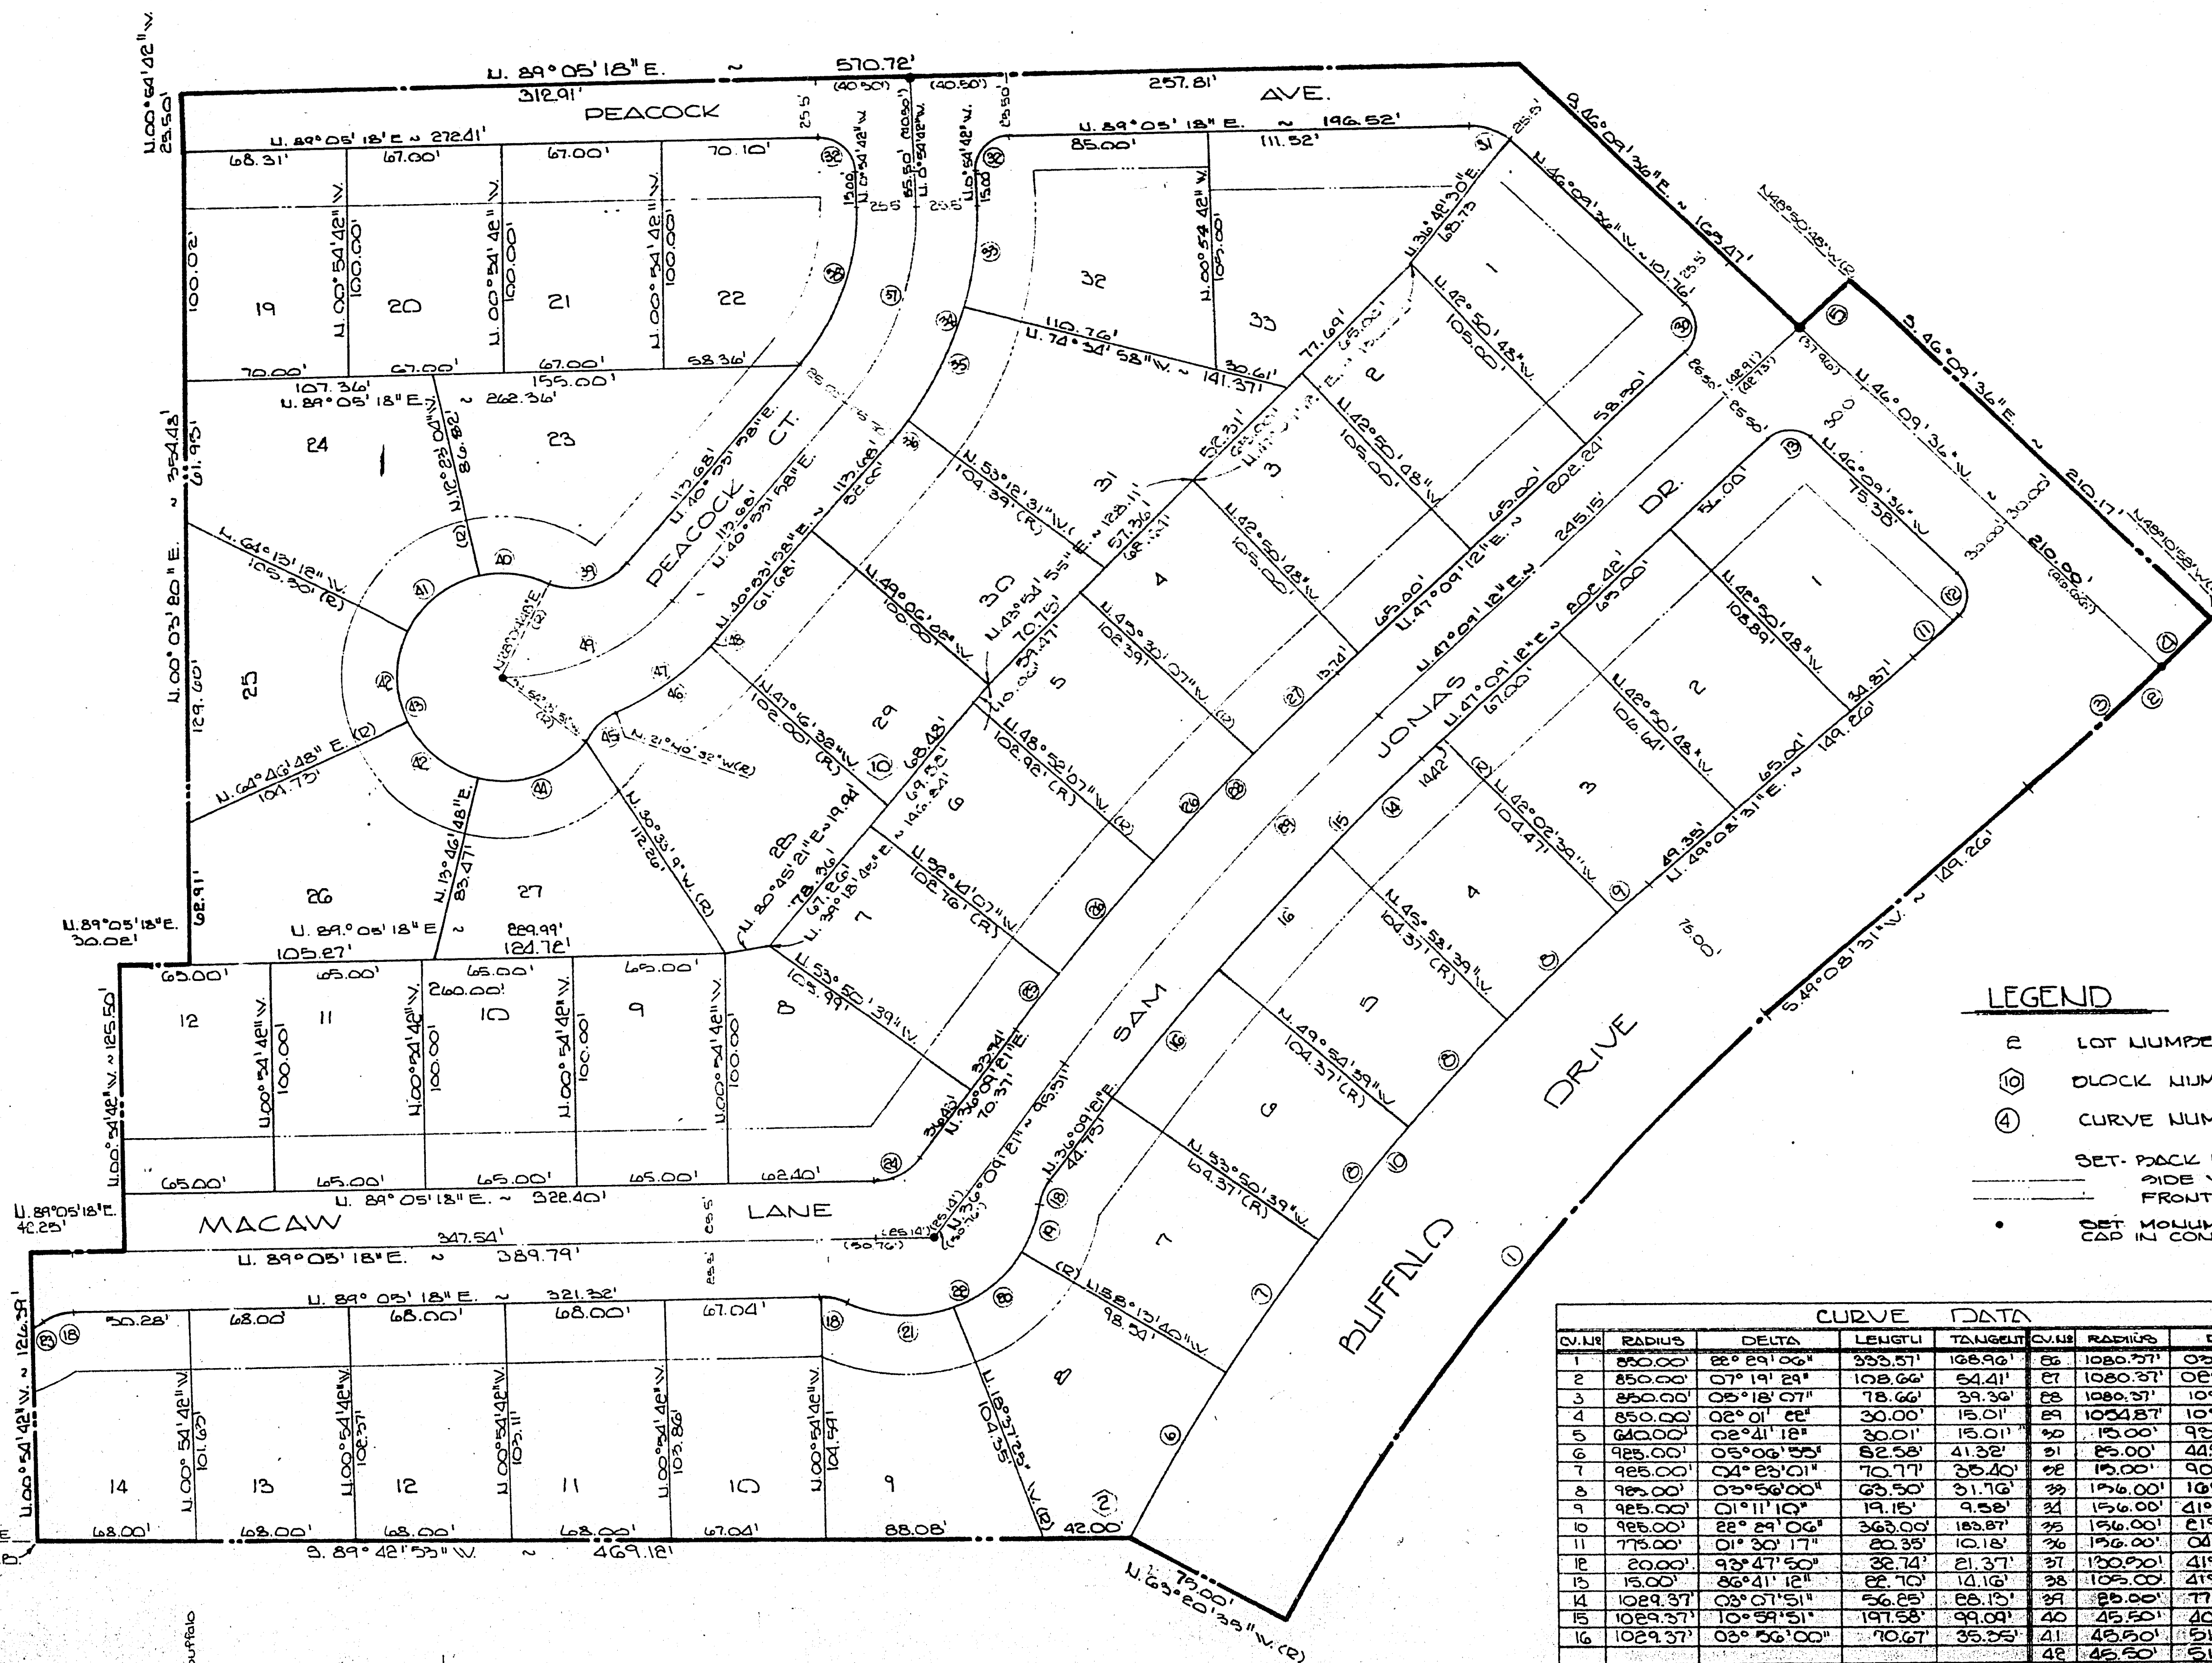


7-12-44

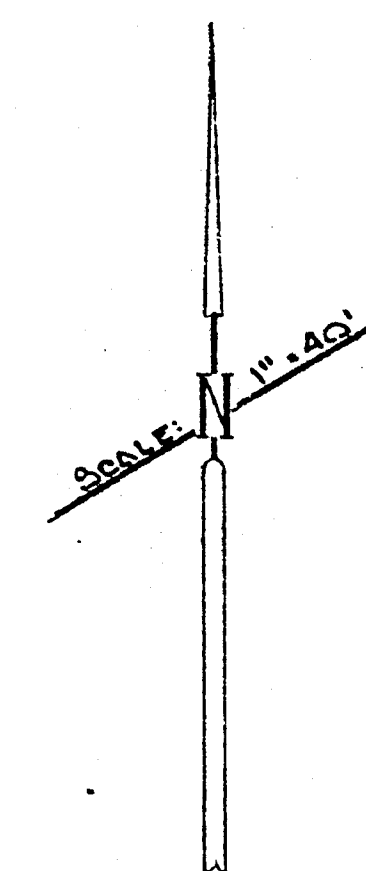

LEGEND

- ② LOT NUMBER
- ⊙ CLOCK NUMBER
- ④ CURVE NUMBER

SET. BACK LINE
SIDE YARD 15'
FRONT YARD 20'

• SET. MONUMENT (BRASS
CAP IN CONC. MON.)

CURVE DATA

CV. NO.	RADIUS	DELTA	LENGTH	TANGENT	CV. NO.	RADIUS	DELTA	LENGTH	TANGENT
1	850.00'	88° 29' 06"	333.57'	138.96'	26	1080.37'	03° 28' 10"	63.48'	31.72'
2	850.00'	07° 19' 23"	108.66'	54.41'	27	1080.37'	08° 39' 19"	50.07'	25.04'
3	850.00'	06° 18' 07"	78.66'	39.36'	28	1080.37'	10° 34' 51"	20.78'	10.40'
4	850.00'	06° 01' 28"	30.00'	15.01'	29	1080.37'	10° 34' 51"	20.78'	10.40'
5	850.00'	02° 41' 18"	30.01'	15.01'	30	15.00'	95° 18' 48"	24.43'	15.89'
6	925.00'	03° 06' 53"	82.58'	41.32'	31	85.00'	44° 45' 06"	19.53'	10.29'
7	925.00'	04° 23' 01"	70.77'	35.40'	32	15.00'	90° 00' 00"	65.93'	15.00'
8	925.00'	03° 56' 00"	65.50'	31.76'	33	156.00'	10° 19' 44"	44.46'	22.23'
9	925.00'	01° 11' 10"	19.15'	9.58'	34	156.00'	41° 48' 40"	117.84'	29.99'
10	925.00'	28° 24' 06"	365.00'	183.87'	35	156.00'	61° 22' 27"	228.19'	29.44'
11	775.00'	01° 30' 17"	20.33'	10.18'	36	156.00'	04° 10' 29"	11.19'	5.90'
12	20.00'	93° 47' 50"	32.74'	21.37'	37	150.00'	41° 48' 40"	95.23'	49.25'
13	15.00'	86° 41' 12"	22.70'	14.16'	38	105.00'	41° 48' 40"	76.62'	40.11'
14	1089.37'	03° 01' 51"	56.28'	28.15'	39	85.00'	77° 15' 10"	35.71'	19.98'
15	1089.37'	10° 39' 51"	191.58'	99.09'	40	45.50'	40° 38' 58"	22.20'	16.81'
16	1029.37'	03° 56' 00"	70.67'	35.23'	41	45.50'	51° 50' 08"	41.16'	22.11'
17	85.00'	26° 36' 17"	11.61'	5.91'	42	45.50'	51° 50' 08"	40.50'	21.70'
18	60.00'	28° 15' 16"	25.87'	11.78'	43	45.50'	28° 23' 59"	208.37'	11.70'
19	60.00'	39° 36' 18"	41.47'	21.60'	44	45.50'	68° 00' 59"	24.01'	20.70'
20	60.00'	44° 19' 00"	46.41'	24.44'	45	25.00'	28° 35' 19"	14.21'	7.20'
21	60.00'	106° 08' 51"	111.15'	79.83'	46	110.61'	25° 26' 00"	49.48'	25.13'
22	60.00'	06° 41' 50"	7.01'	3.51'	47	110.61'	67° 23' 20"	22.94'	26.99'
23	60.00'	06° 41' 50"	7.01'	3.51'	48	110.61'	01° 49' 30"	8.50'	1.76'
24	85.00'	32° 55' 57"	25.10'	12.48'	49	85.11'	22° 33' 42"	60.06'	45.67'
25	1080.37'	01° 36' 38"	30.34'	15.17'					