


7-12-46

BOOK 752

711 292

Charleston-Rainbow Unit No. 15-A

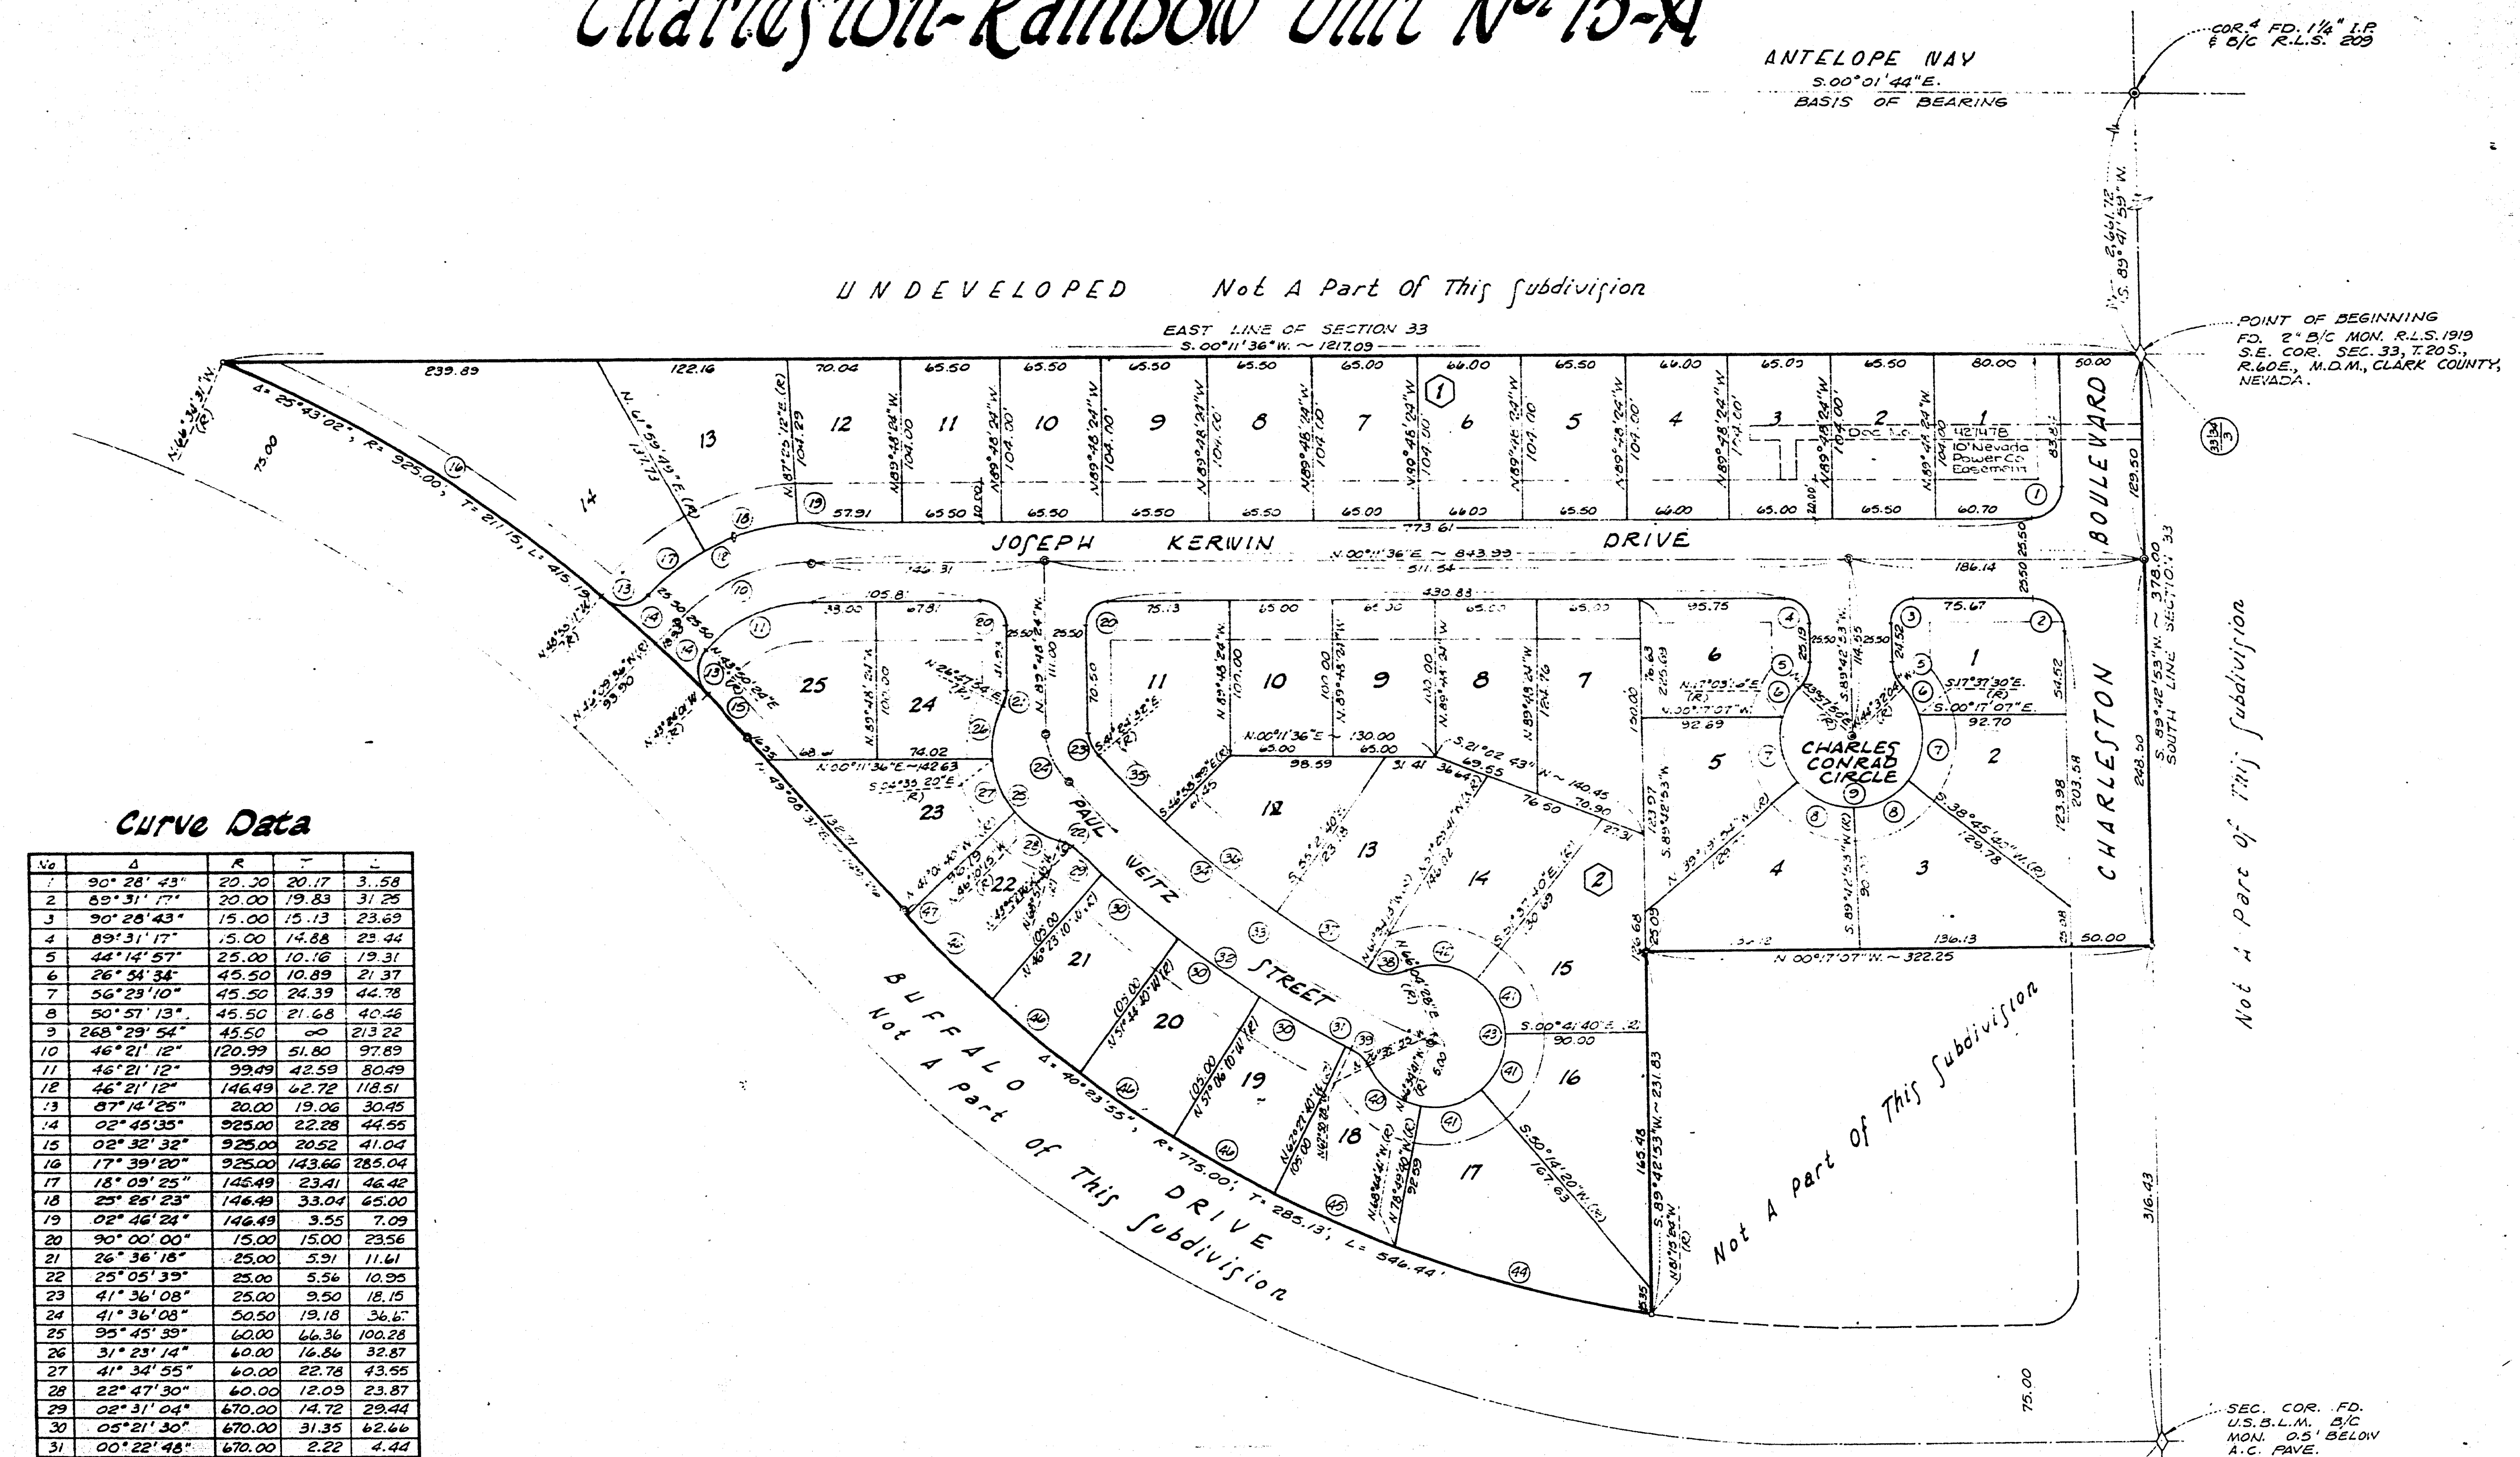

Curve Data

No.	Δ	R	T	L
1	90° 28' 43"	20.30	20.17	3.58
2	89° 31' 17"	20.00	19.83	31.25
3	90° 28' 43"	15.00	15.13	23.69
4	89° 31' 17"	15.00	14.88	23.44
5	44° 14' 57"	25.00	10.16	19.31
6	26° 54' 34"	45.50	10.89	21.37
7	56° 29' 10"	45.50	24.39	44.78
8	50° 51' 13"	45.50	21.68	40.46
9	268° 29' 54"	45.50	00	213.22
10	46° 21' 12"	120.99	51.80	97.89
11	46° 21' 12"	99.49	42.59	80.49
12	46° 21' 12"	146.49	62.72	118.51
13	87° 14' 25"	20.00	19.06	30.45
14	02° 45' 35"	925.00	22.28	44.55
15	02° 32' 32"	925.00	20.52	41.04
16	17° 39' 20"	925.00	143.66	285.04
17	18° 09' 25"	145.49	23.41	46.42
18	25° 28' 23"	146.49	33.04	65.00
19	02° 46' 24"	146.49	3.55	7.09
20	90° 00' 00"	15.00	15.00	23.56
21	26° 36' 18"	25.00	5.91	11.61
22	25° 05' 35"	25.00	5.54	10.95
23	41° 36' 08"	25.00	9.50	18.15
24	41° 36' 08"	50.50	19.18	36.67
25	95° 45' 39"	60.00	66.36	100.28
26	31° 23' 14"	60.00	16.84	32.87
27	41° 34' 55"	60.00	22.78	43.55
28	22° 47' 30"	60.00	12.09	23.87
29	02° 31' 04"	670.00	14.72	29.44
30	05° 21' 30"	670.00	31.35	62.66
31	00° 22' 48"	670.00	2.22	4.44
32	18° 58' 22"	670.00	111.96	221.86
33	25° 10' 09"	644.50	143.88	283.12
34	20° 09' 41"	679.00	110.05	217.82
35	05° 34' 01"	679.00	30.09	60.14
36	08° 23' 07"	679.00	45.38	90.59
37	06° 12' 33"	679.00	33.57	67.08
38	52° 21' 19"	25.00	12.29	22.64
39	36° 14' 33"	25.00	8.18	15.81
40	52° 13' 45"	45.50	22.31	41.48
41	50° 56' 00"	45.50	21.67	40.45
42	62° 17' 52"	45.50	27.50	49.47
43	267° 19' 37"	45.50	00	212.29
44	12° 30' 43"	775.00	84.96	163.24
45	06° 17' 01"	775.00	42.54	84.99
46	080 21' 30"	775.00	36.27	72.48
47	00° 10' 11"	775.00	1.15	2.30

Legend

- 20 LOT NUMBER
- FD. OR SET 3/8" REBAR
- MONUMENT FOUND AS INDICATED
- SET CONCRETE MON. IN WELL
- CURVE REFERENCE NUMBER
- BLOCK NUMBER
- 20' FRONT SETBACK
- 15' SIDE SETBACK

Scale 1" = 60'

Sheet 2 of 2