


7-12-48
666036

Book 707

CHARLESTON RAINBOW - UNIT 14D

Being a portion of the N1/2 of the NW1/4 of Section 34, T.20S., R.60E.,
MDM, City of Las Vegas, Clark County, Nevada

UNDEVELOPED

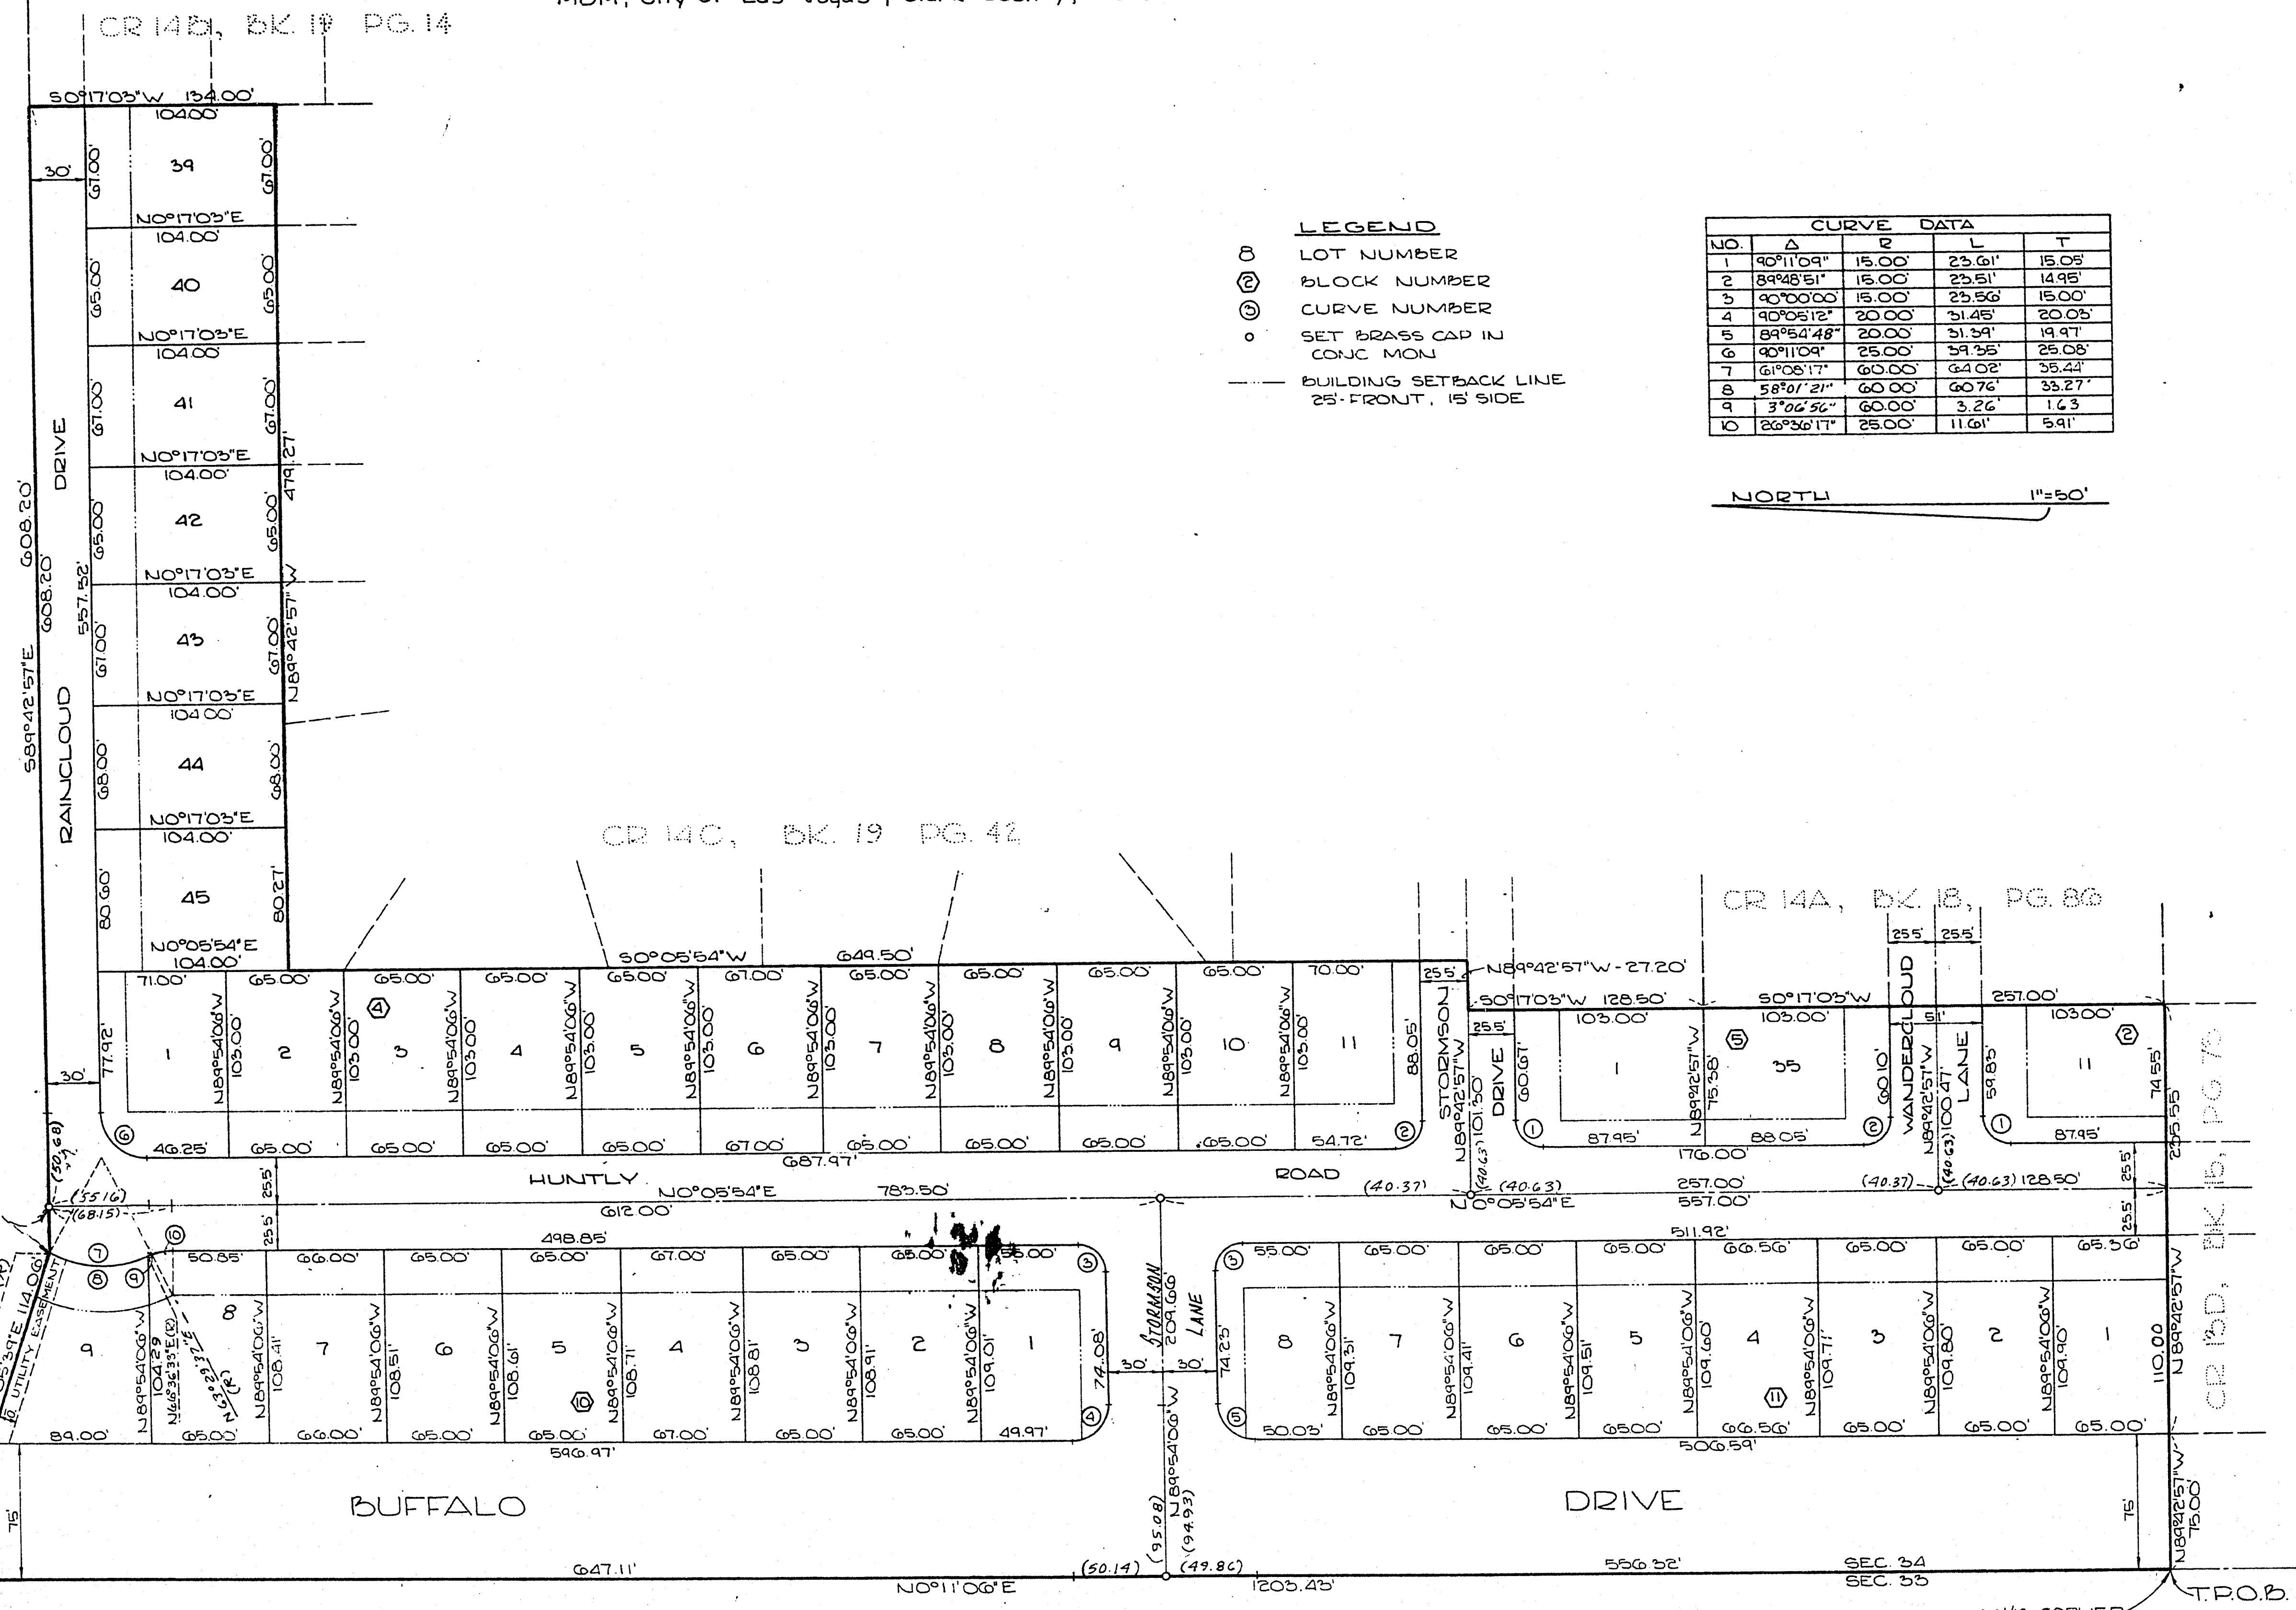

- LEGEND**
- 8 LOT NUMBER
 - Ⓢ BLOCK NUMBER
 - Ⓢ CURVE NUMBER
 - SET BRASS CAP IN CONC MON
 - BUILDING SETBACK LINE 25' FRONT, 15' SIDE

CURVE DATA				
NO.	Δ	R	L	T
1	40°11'09"	15.00'	23.61'	15.05'
2	89°48'51"	15.00'	23.51'	14.95'
3	40°00'00"	15.00'	23.56'	15.00'
4	40°05'12"	20.00'	31.45'	20.05'
5	89°54'48"	20.00'	31.39'	19.97'
6	40°11'09"	25.00'	39.35'	25.08'
7	61°05'17"	60.00'	64.02'	35.44'
8	58°01'21"	60.00'	60.76'	33.27'
9	3°06'56"	60.00'	3.26'	1.63'
10	26°36'11"	25.00'	11.61'	5.91'

NORTH 1"=50'