


Charleston-Rainbow Unit No 13-B

A portion of the SW 1/4 of the NW 1/4 of section 34, T. 20 S., R. 60 E., M.D.M.
City of Las Vegas, County of Clark, State of Nevada

West 1/4 C-C
NW Corner Charleston-Rainbow
Unit No 9-B, fd. 95' Rebar
with Alum. Cap P.L.S. No 2897

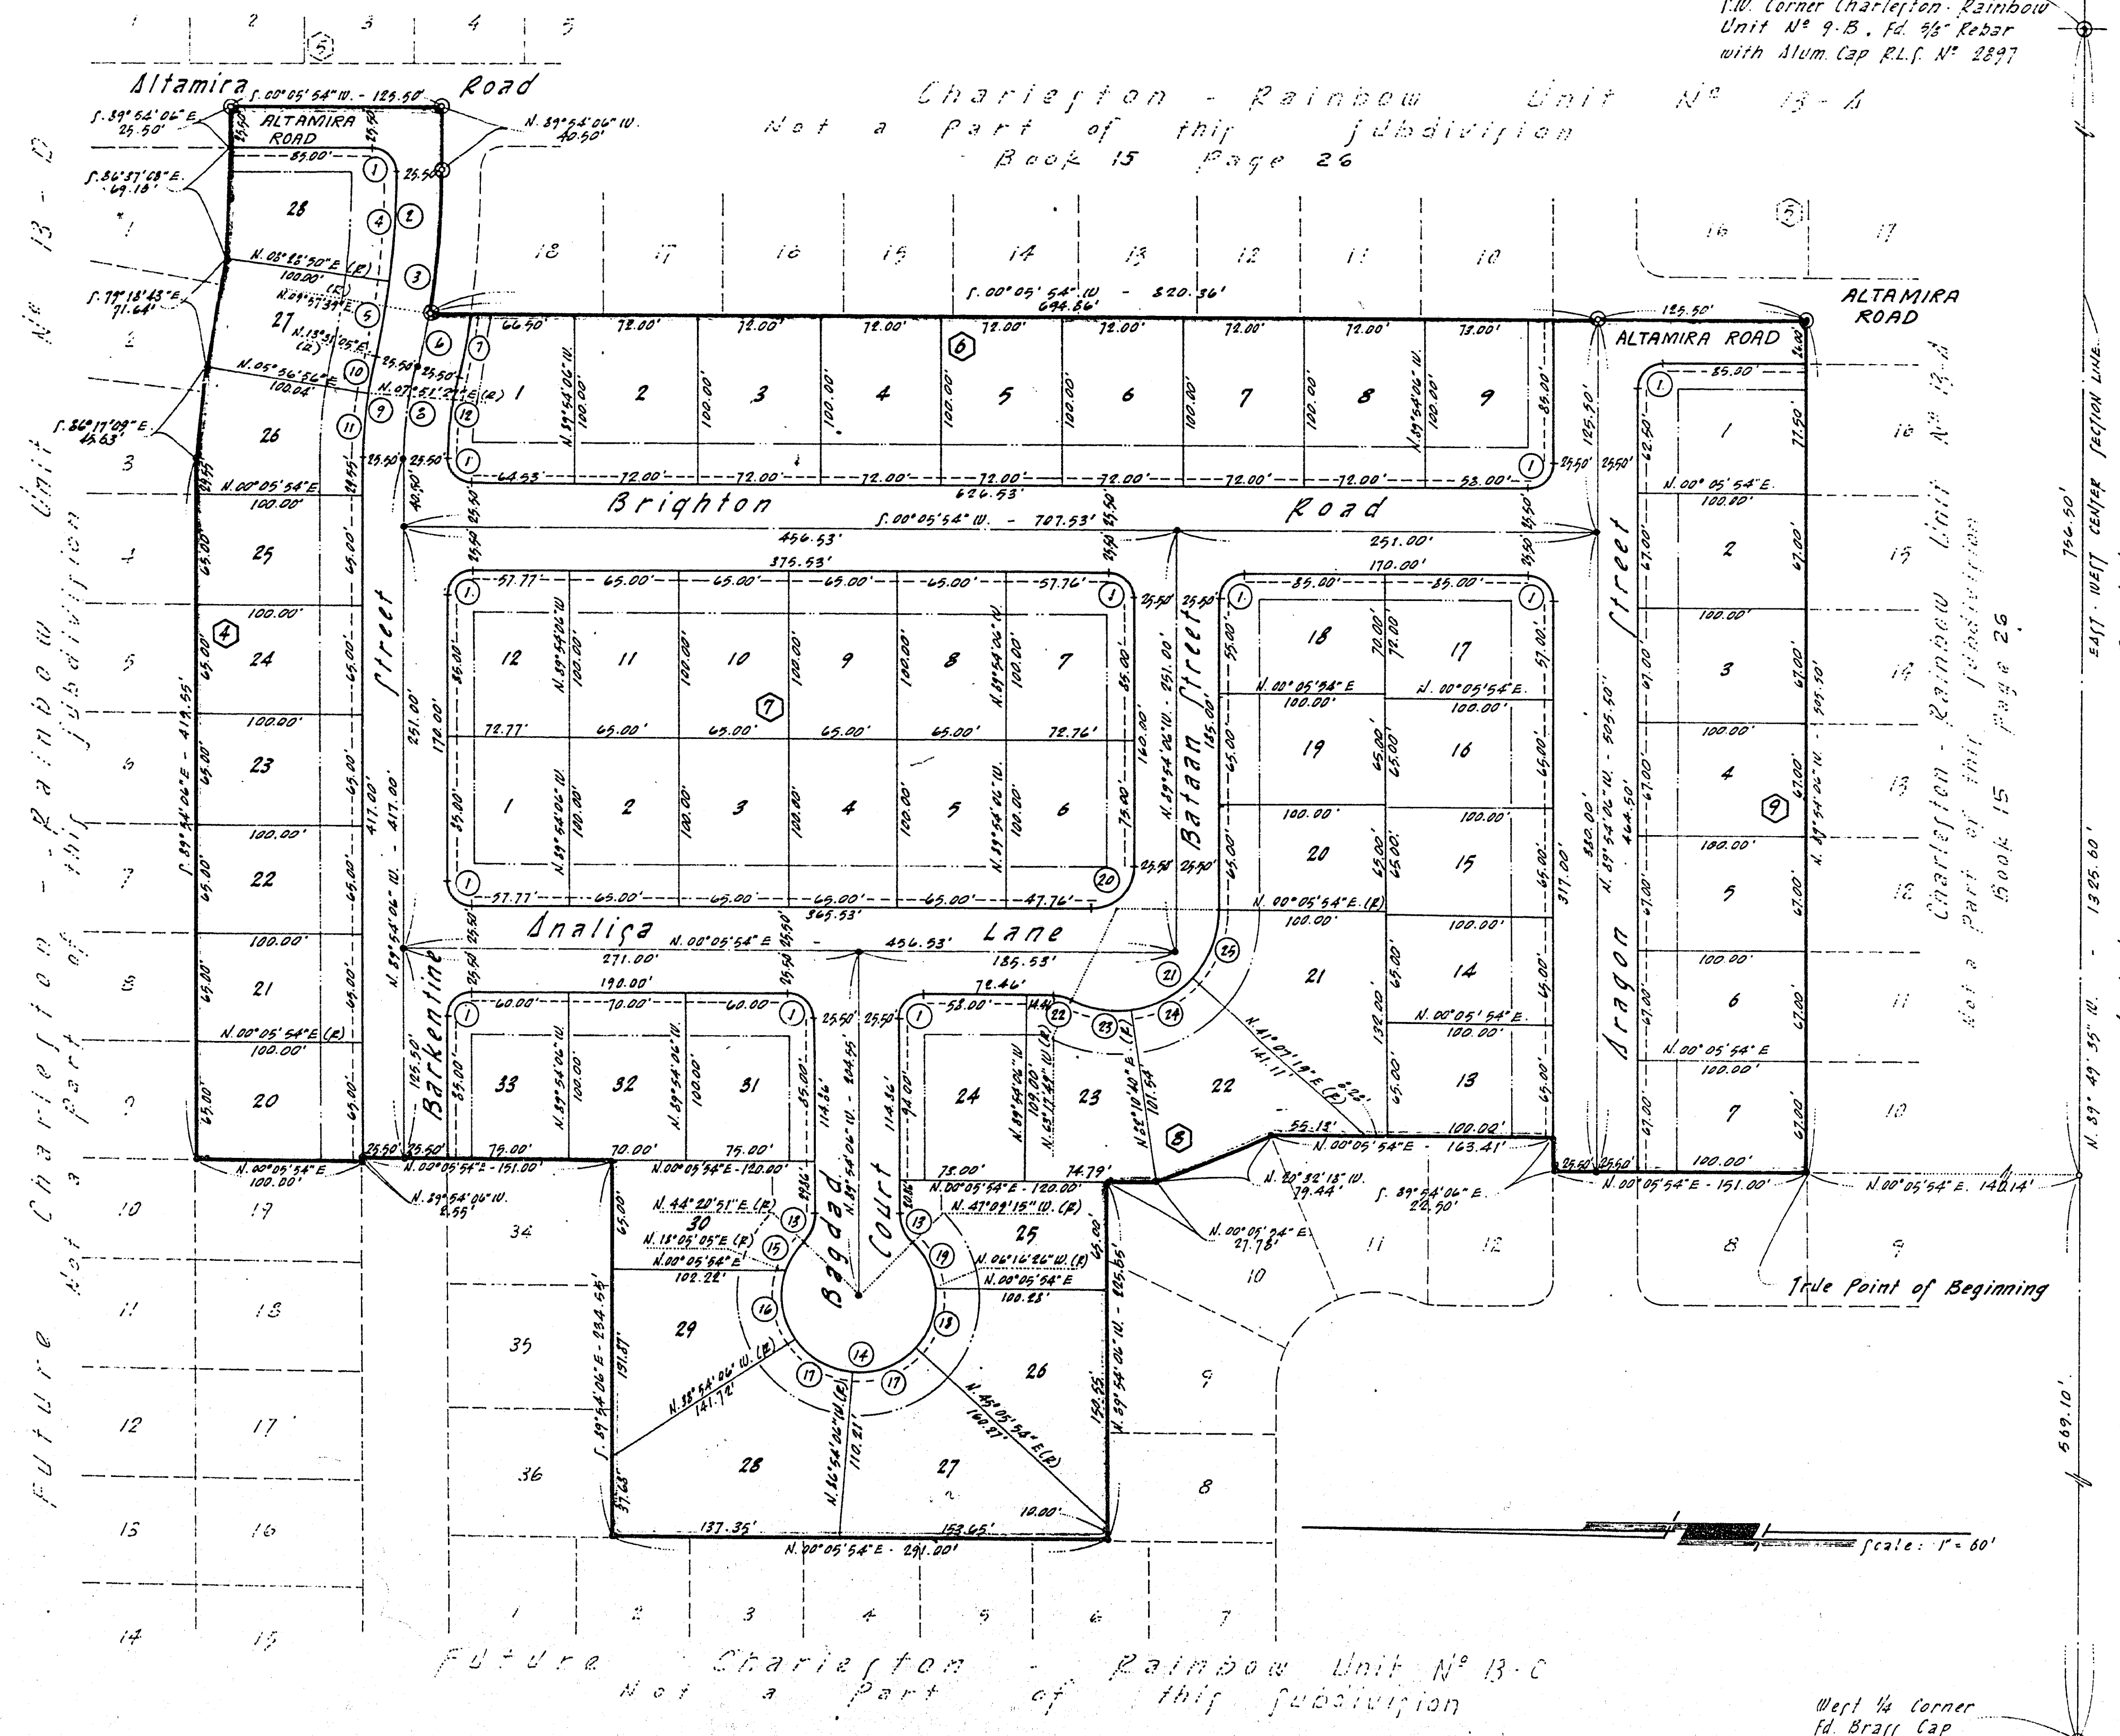

Curve Data				
No.	Δ	R	L	T
1	30° 00' 00"	15.00	35.56	15.00
2	15° 00' 00"	47.75	110.26	52.33
3	29° 51' 26"	296.55	82.42	24.51
4	23° 22' 56"	472.74	64.87	24.50
5	24° 02' 16"	470.75	41.39	20.71
6	23° 33' 24"	496.05	30.81	10.00
7	24° 02' 37"	521.75	36.82	18.42
8	13° 25' 11"	234.25	55.83	27.77
9	13° 25' 11"	241.75	61.31	30.77
10	25° 29' 38"	241.75	20.38	12.90
11	27° 46' 39"	221.75	36.45	17.95
12	19° 25' 11"	210.75	49.36	24.79
13	42° 14' 57"	25.00	19.31	10.16
14	243° 29' 52"	45.50	213.22	10.00
15	26° 15' 46"	45.50	22.85	10.16
16	26° 15' 46"	45.50	22.85	24.79
17	45° 00' 00"	45.50	34.12	20.00
18	51° 22' 00"	45.50	40.50	21.88
19	37° 22' 37"	45.50	30.03	15.61
20	20° 00' 00"	25.00	39.27	25.00
21	116° 36' 17"	60.00	122.11	97.14
22	24° 30' 17"	25.00	11.61	5.91
23	24° 30' 17"	25.00	36.16	18.64
24	21° 03' 21"	60.00	47.99	28.67
25	11° 01' 25"	60.00	42.94	22.67

Basis of Bearing

S. 39° 29' 55" E. being the bearing of the
Egal - West center section line of section
34, T. 20 S., R. 60 E., M.D.M. Clark County,
Nevada as shown by a plat of Charleston-
Rainbow Unit No 9-B, on file in Book 11,
Page 31, in the Office of the County
Recorder, Clark County, Nevada.

Legend

- ⊙ Monument Found
- ⊙ Monument Set
- ① Curve Number
- 20 Lot Number
- 5 foot Utility Easement
- 25 foot Front Set Back
- 15 foot Side Set Back

Sheet 2 of 2