


7-12-64

BOOK 620

579967

Charleston Rainbow UNIT 12-E

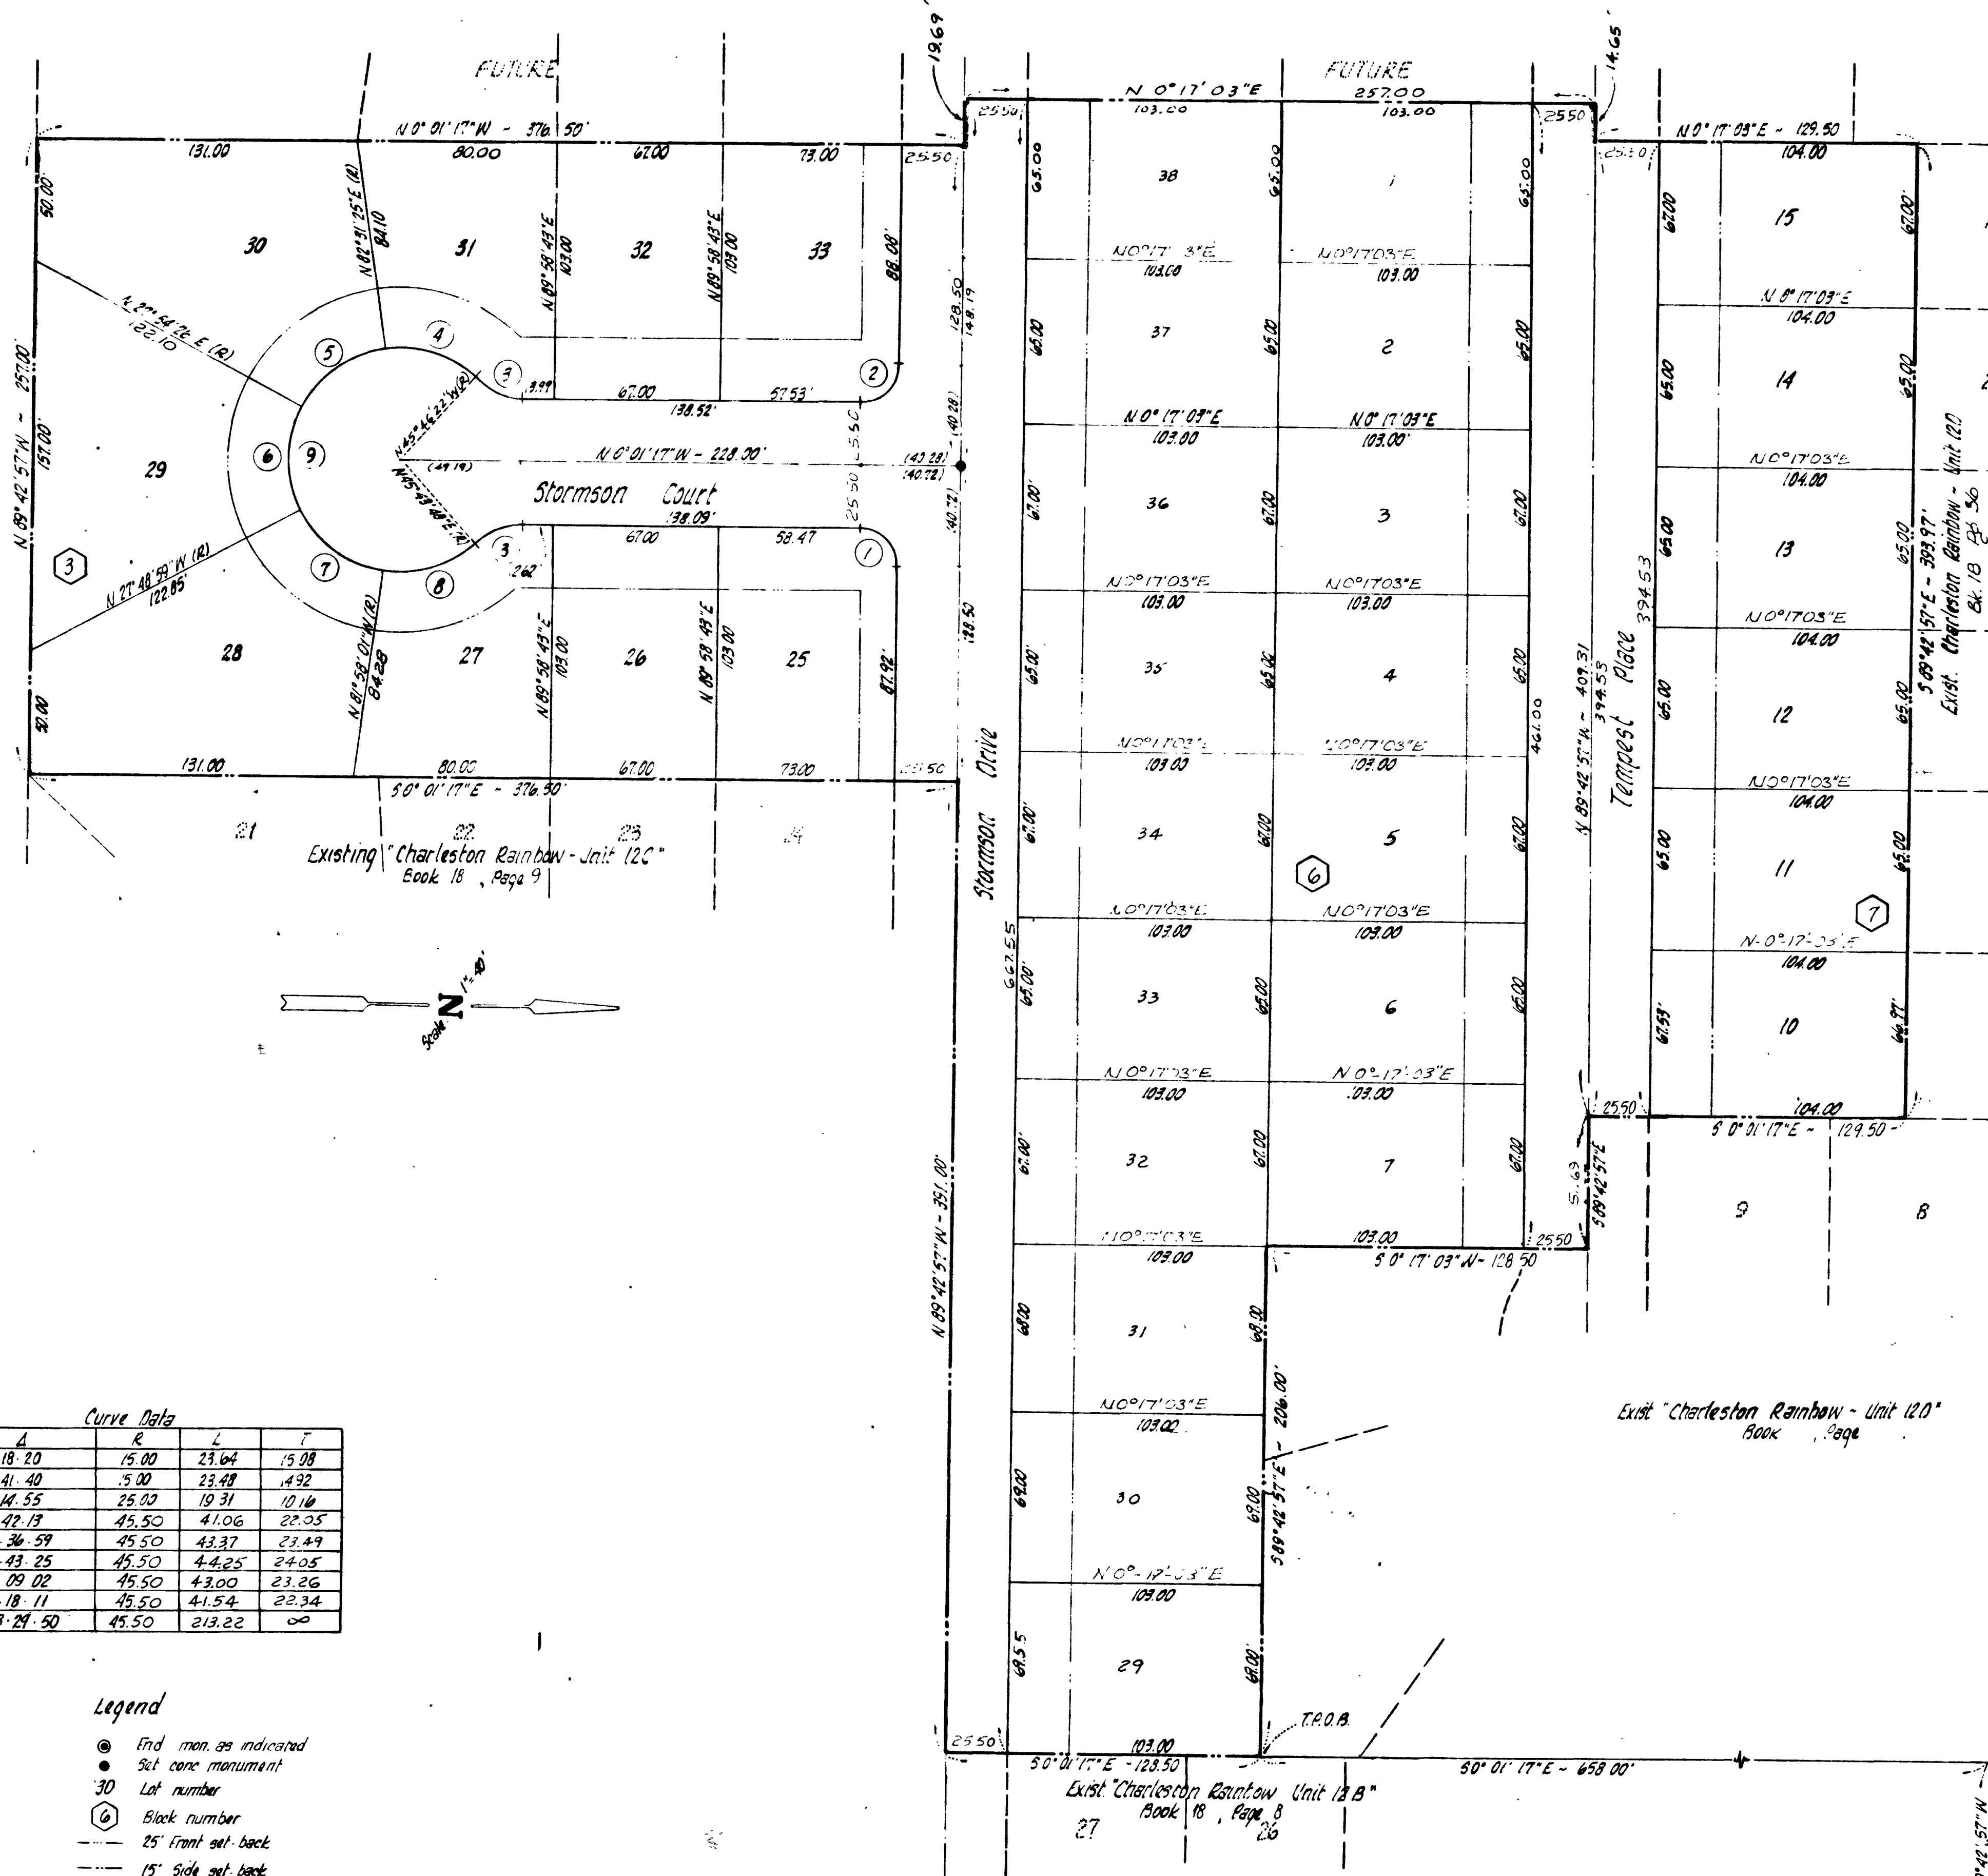

Curve Data				
#	A	R	L	T
1	90-18-20	15.00	23.64	15.08
2	89-41-40	5.00	23.48	1.92
3	41-44-55	25.00	19.31	10.16
4	51-42-19	45.50	41.06	22.05
5	54-36-59	45.50	43.37	23.49
6	55-43-25	45.50	44.25	24.05
7	54-09-02	45.50	43.00	23.26
8	52-18-11	45.50	41.54	22.34
9	268-24-50	45.50	213.22	00

Legend

- End mon. as indicated
- Set core monument
- 30 Lot number
- ⑥ Block number
- 25' front set-back
- 15' side set-back
- ④ Curve number

8615

1055-12E BOOK 18 PAGE 49

1055-12E

Sheet 2 of 2

Charleston Rainbow UNIT 12E

