



FUTURE NOT A PART

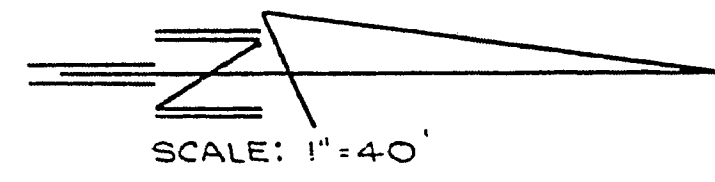

FUTURE NOT A PART

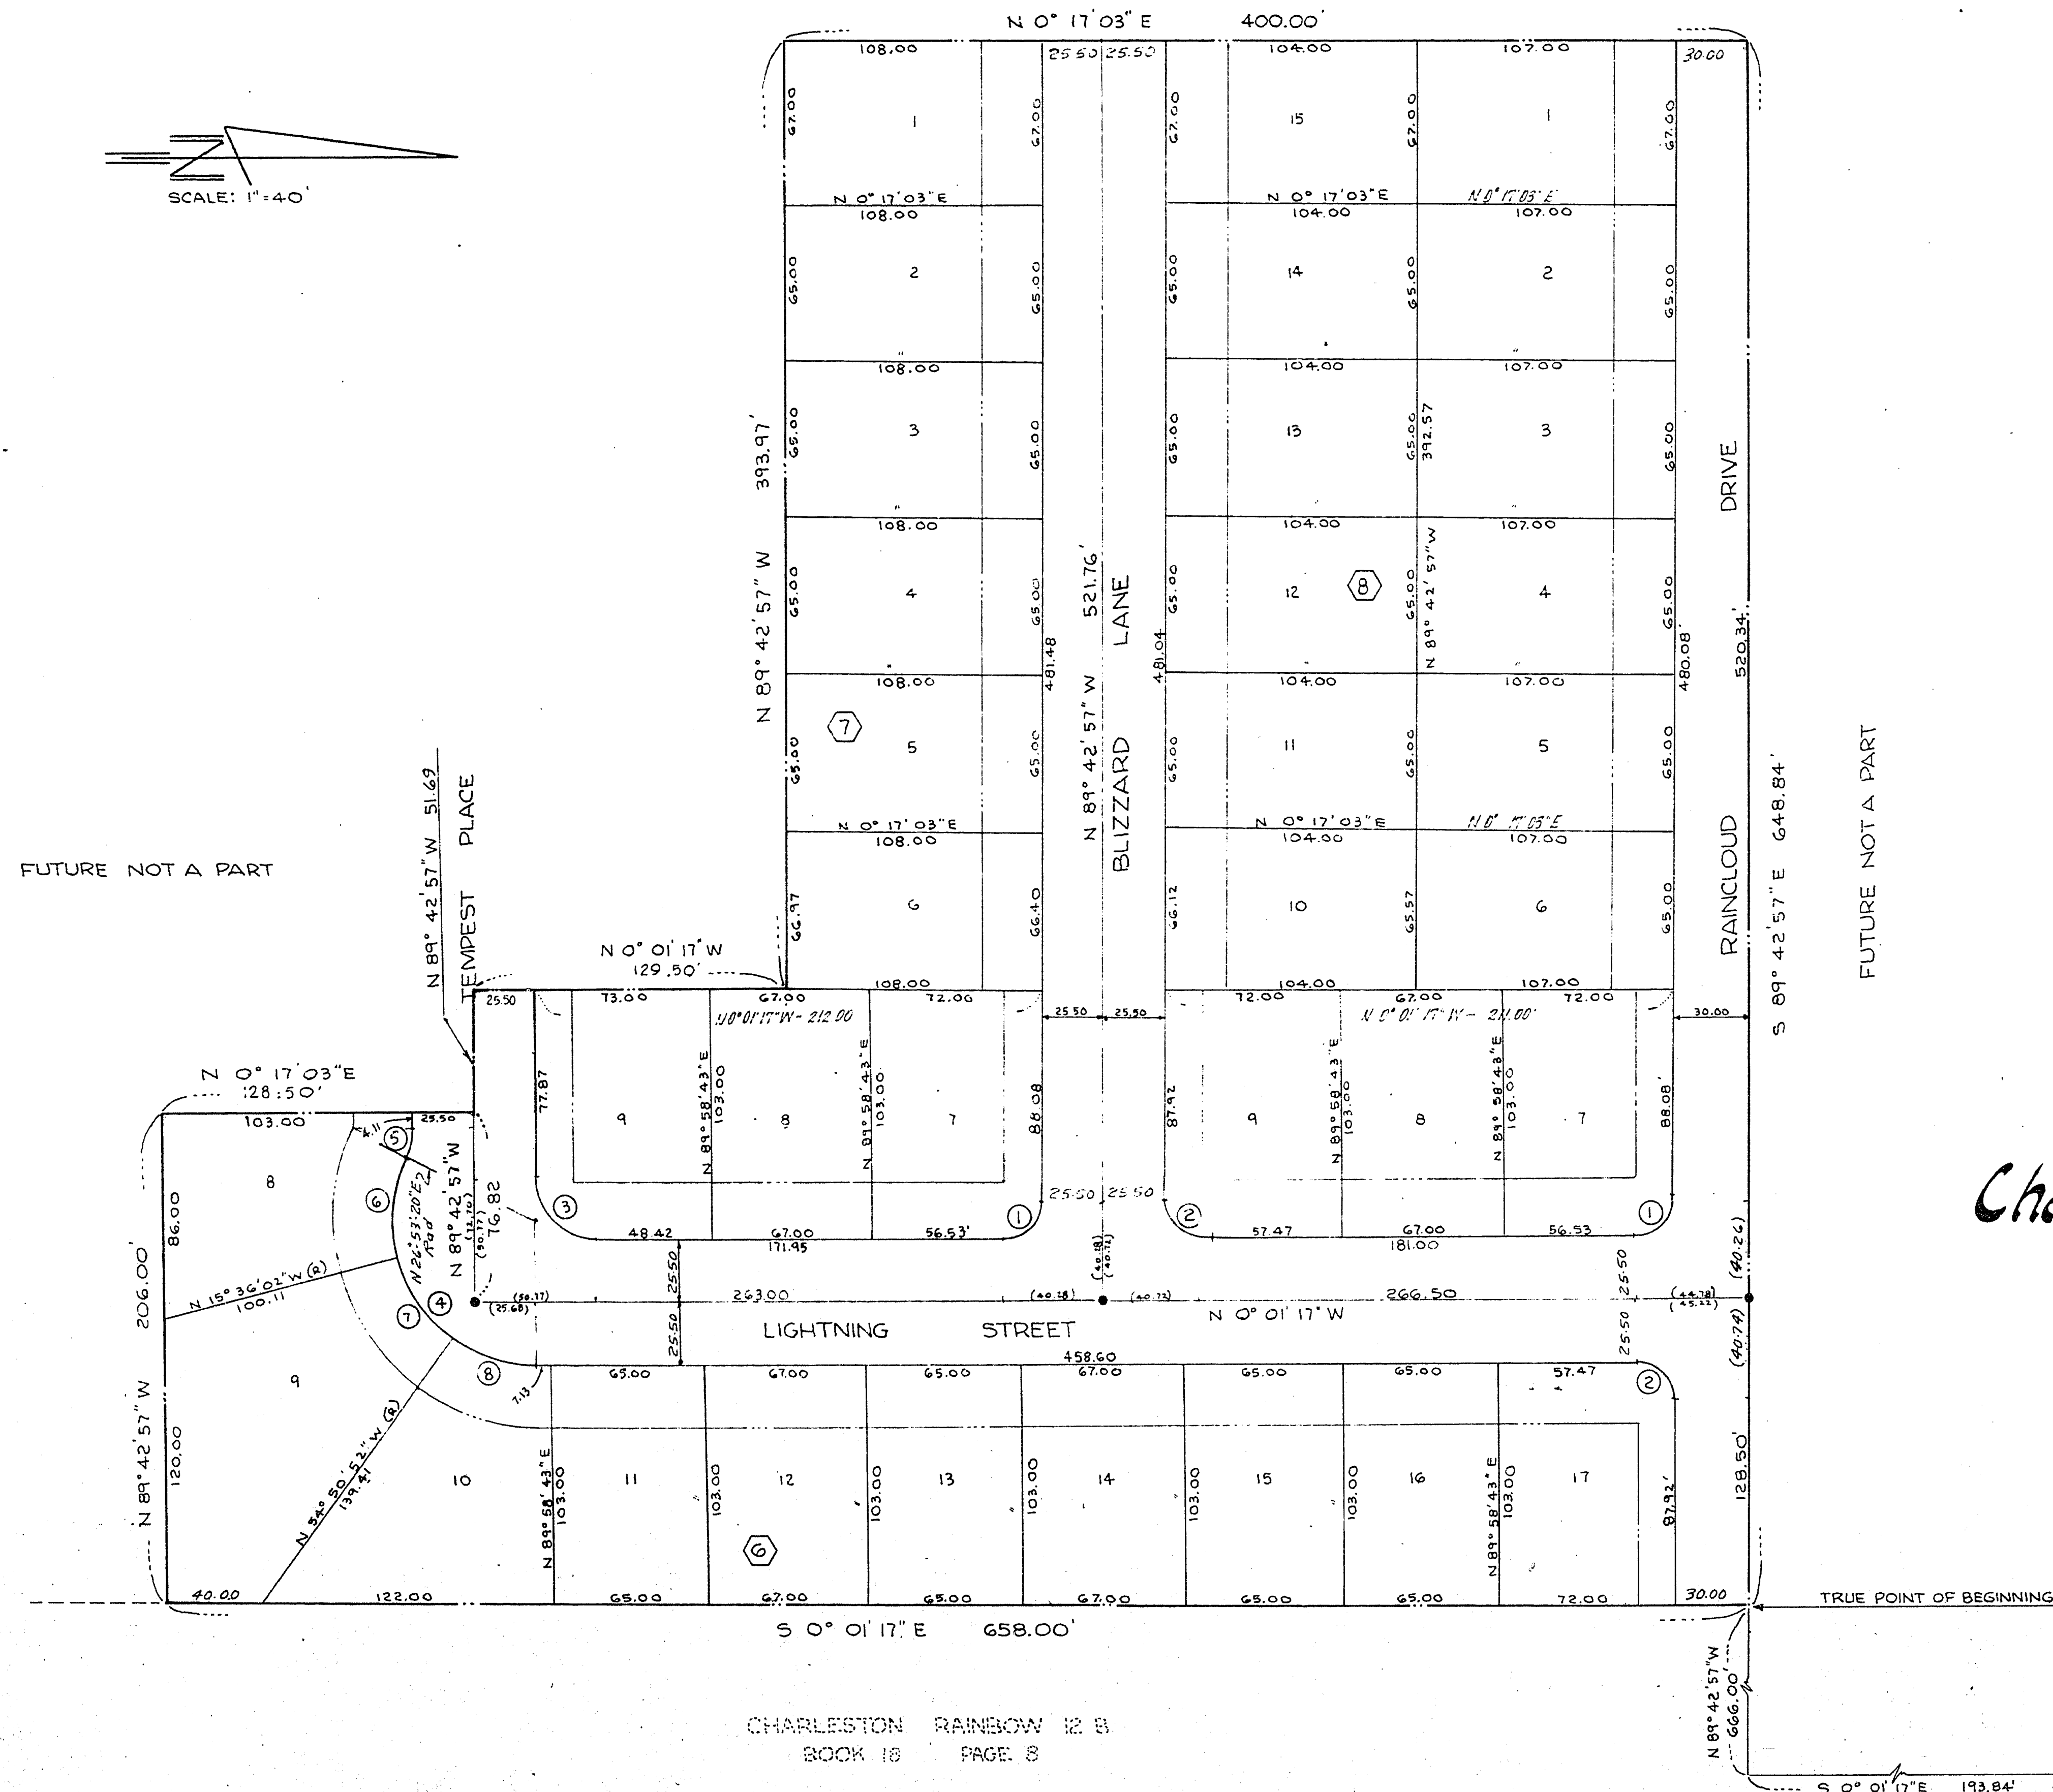

CURVE DATA				
NO.	Δ	R	L	T
1	89°41'40"	15'	23.48'	14.92'
2	90°18'20"	15'	23.64'	15.03'
3	90°10'20"	25'	39.40'	25.13'
4	116°54'37"	60'	122.43'	97.74'
5	26°36'17"	25'	11.61'	5.91'
6	42°29'22"	60'	44.50'	23.33'
7	39°14'50"	60'	41.10'	21.39'
8	35°10'25"	60'	36.83'	19.02'

LEGEND

- SET CONC. MONUMENT
- ① CURVE NUMBER
- ② BLOCK NUMBER
- 16 LOT NUMBER
- 25' FRONT SET BACK
- 15' SIDE SET BACK
- FOUND MONUMENT

Charleston Rainbow
UNIT No. 12-D