
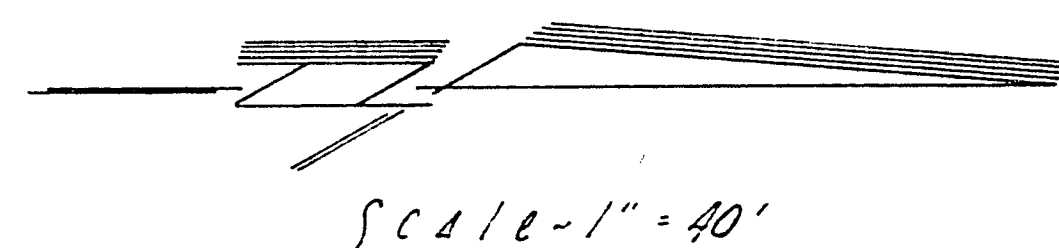


7-12-70

Future Not a Part

Future Not a Part

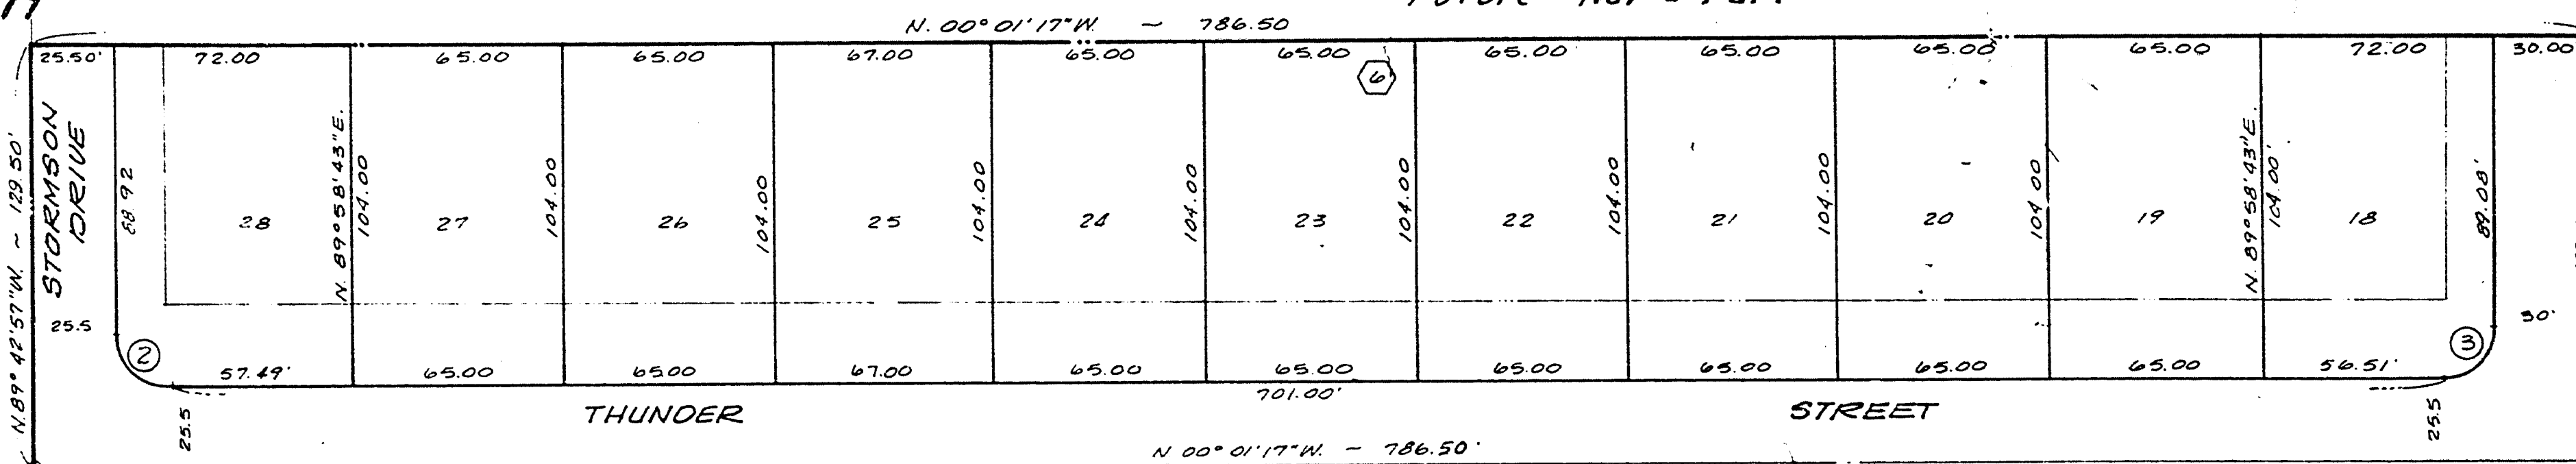


CURVE DATA				
Nº	Δ	R	L	T
1	89° 41' 40"	20.00	31.31	17.87
2	90° 18' 20"	15.00	23.64	15.08
3	87° 41' 40"	15.00	23.48	14.92
4	44° 14' 57"	25.00	19.37	10.16
5	268° 27' 54"	45.50	213.23	—
6	90° 25' 20"	45.50	46.47	25.49
7	50° 25' 07"	45.50	40.04	21.42
8	50° 50' 32"	45.50	40.78	21.63
9	51° 16' 20"	45.50	40.72	21.84
10	51° 26' 35"	45.50	45.42	24.93

N 1/4 33 & 34
END US BLM BRASS CAP

Charleston Rainbow Unit 12.A
Book 85

Book 17

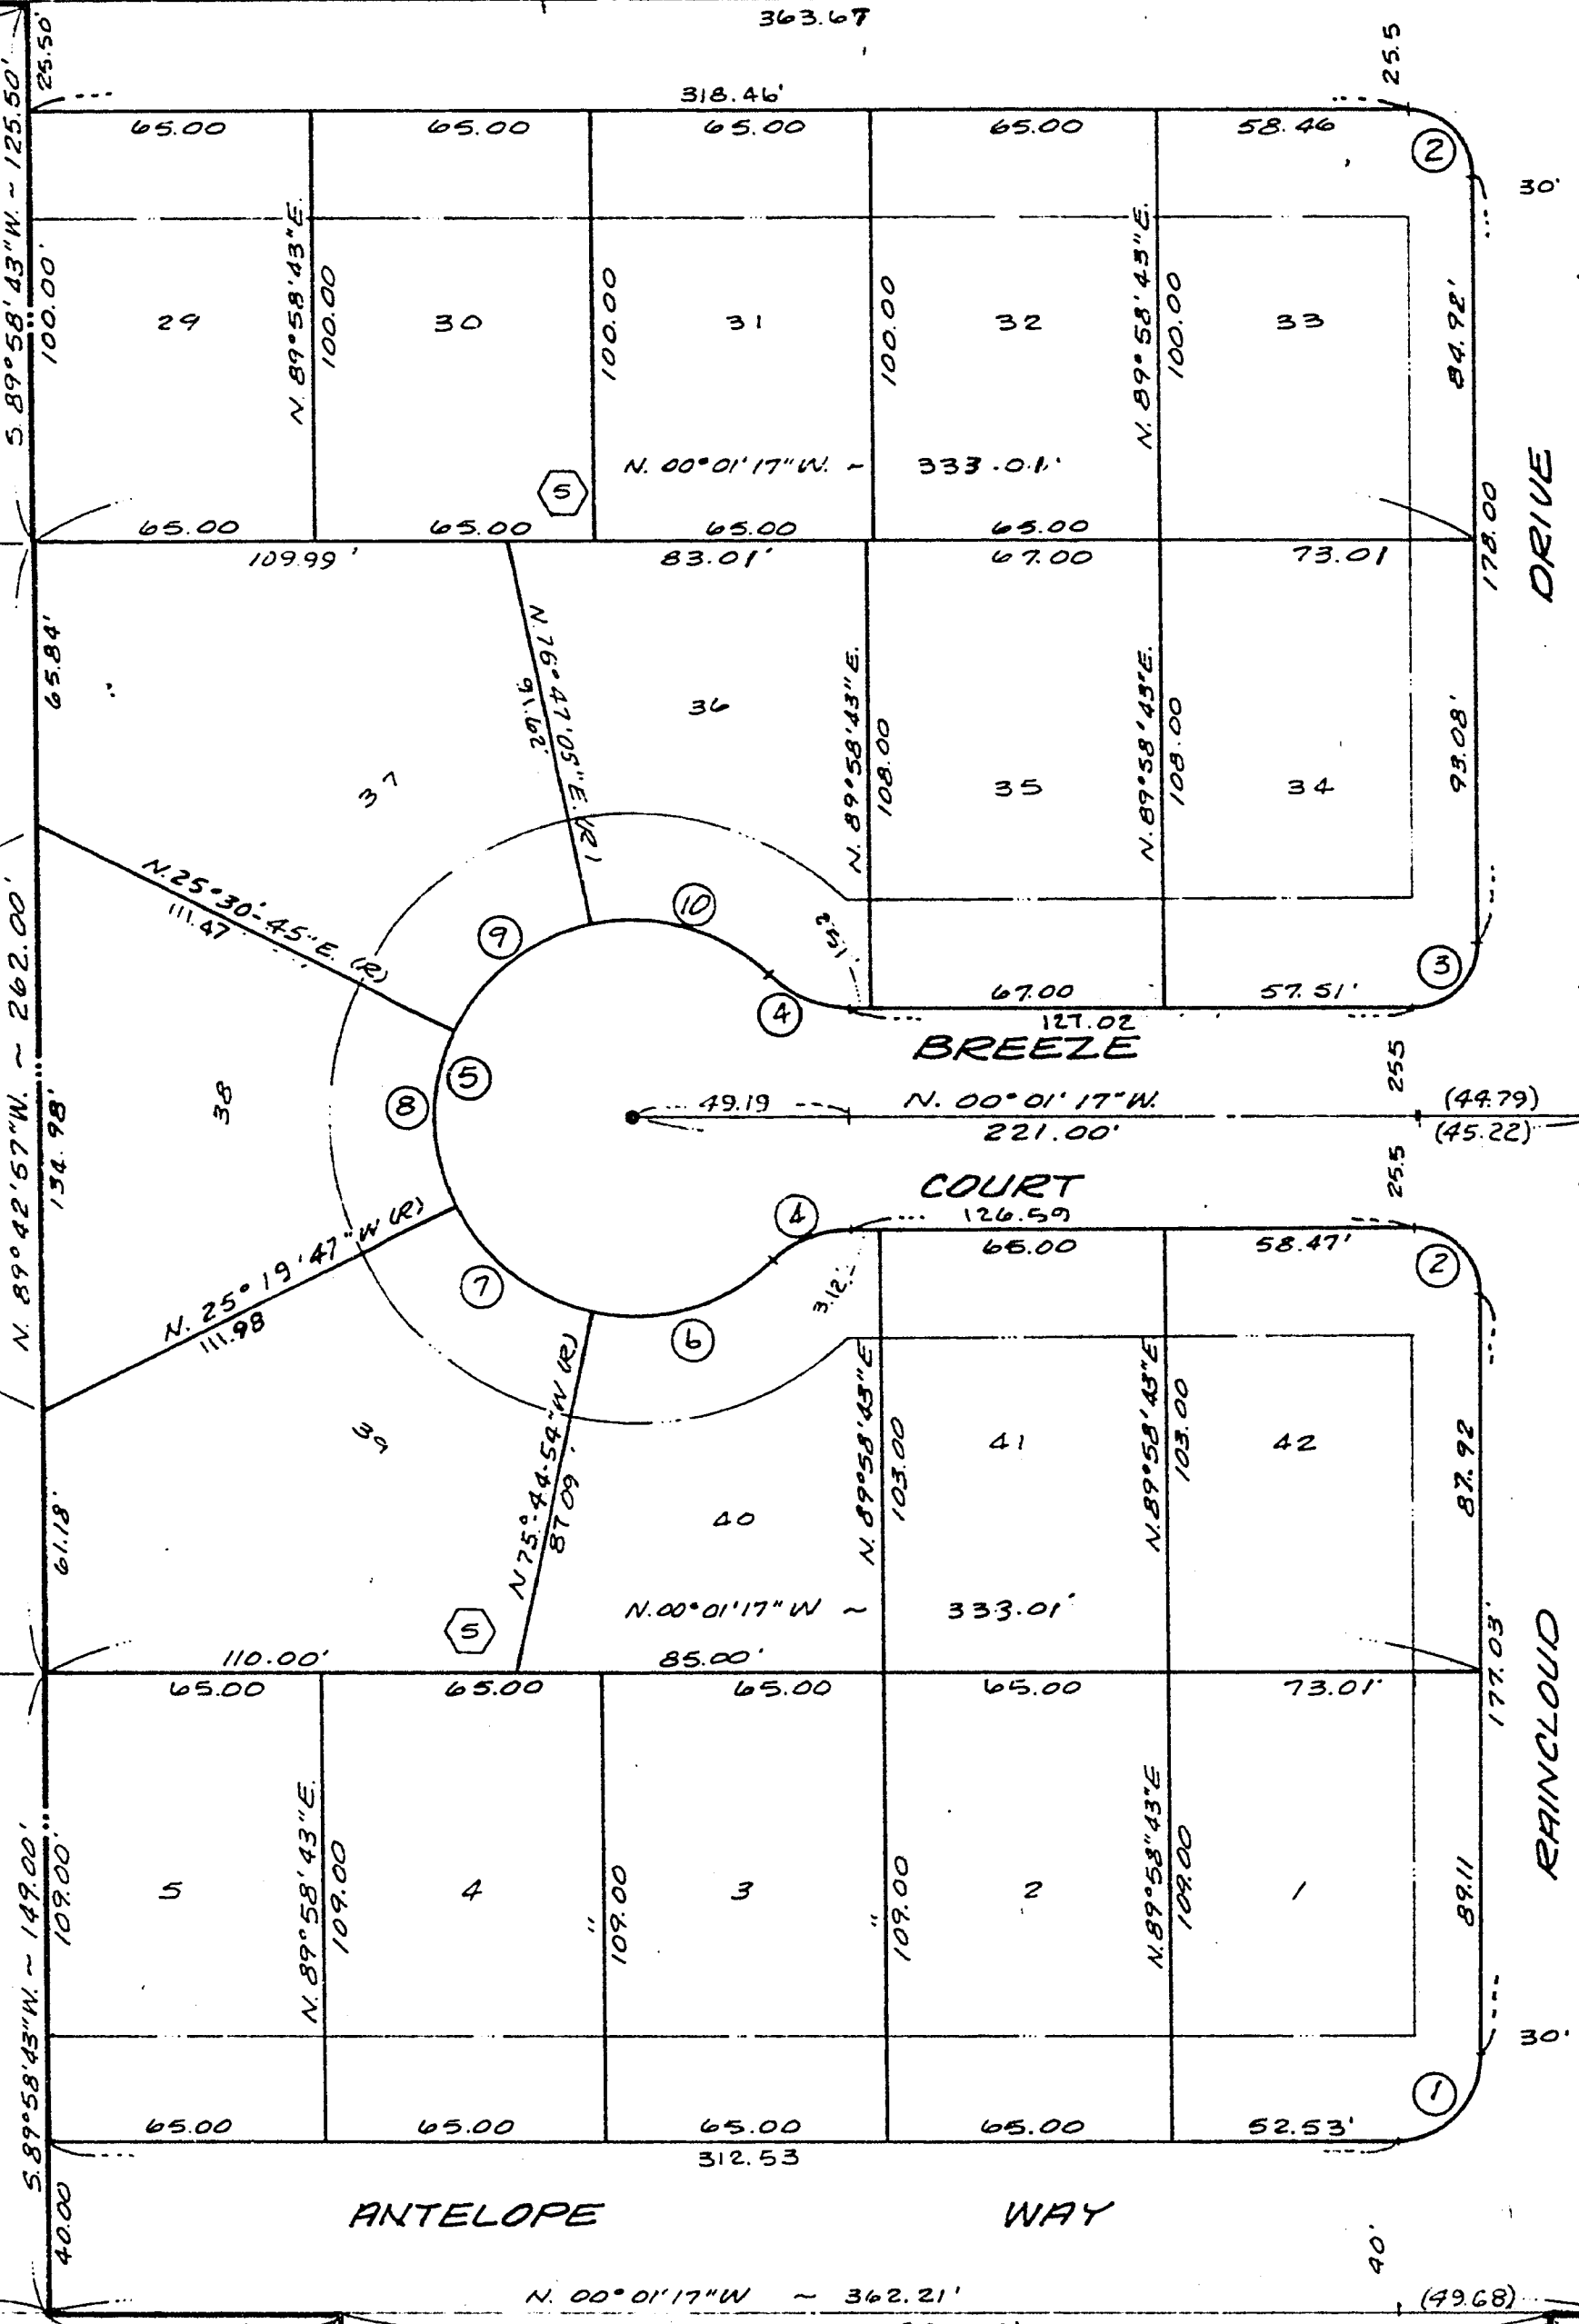


Future Not a Part

Legend

- MONUMENT FOUND
- SET CONC. MONUMENT
- ③ CURVE NUMBER
- ⑤ BLOCK NUMBER
- 16 LOT NUMBER
- 25' FRONT SET BACK
- 15' SIDE SET BACK

Charleston-Rainbow
Unit No. 12.B

COPPERLANTERN
AVENUE

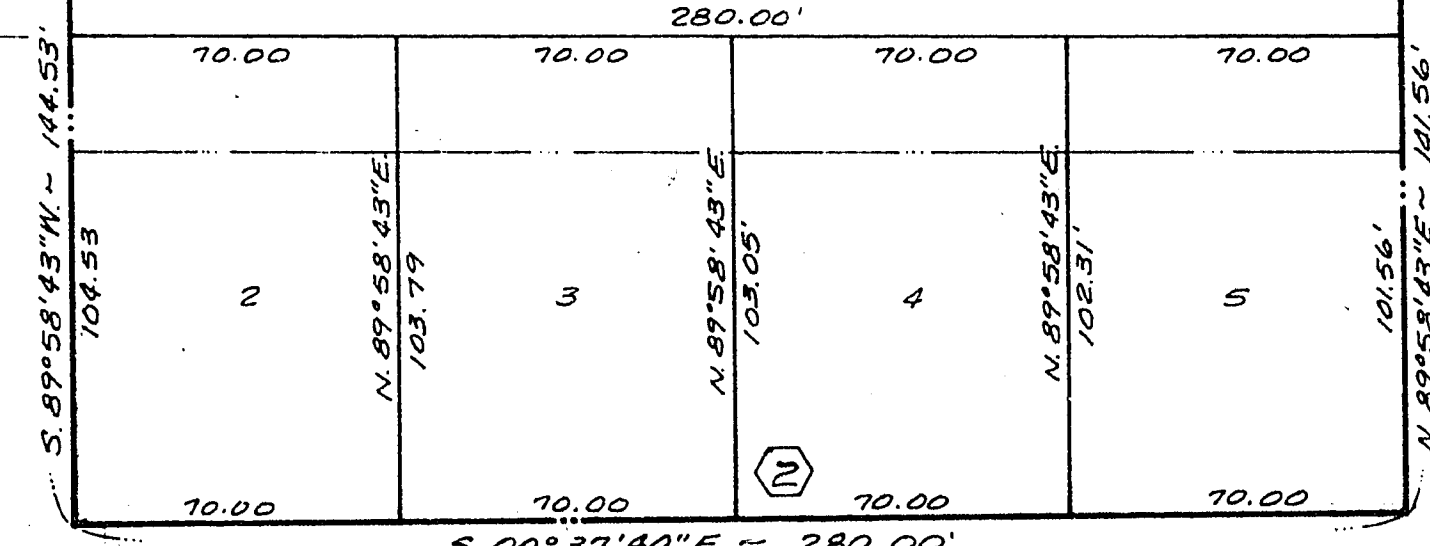

Charleston Rainbow Unit 12.B
Book 14 Page 5

Sheet 2 of 2