


Charleston-Rainbow Unit No. 12-A

NO	Δ	CURVE	DATA	L	T
1	90° 36' 23"	20.00	31.63	20.21	
2	89° 23' 37"	11	31.20	19.79	
3	89° 41' 40"	11	31.31	19.89	
4	90° 18' 20"	11	31.52	20.11	
5	89° 41' 40"	15.00	23.45	14.92	
6	90° 18' 20"	11	23.64	15.08	
7	44° 14' 57"	25.00	19.31	10.16	
8	268° 29' 54"	45.50	213.22	—	
9	57° 44' 57"	11	45.86	25.09	
10	51° 00' 00"	11	40.50	21.70	

N 1/4 33
FND U.S.B.M.
BRASS CAP

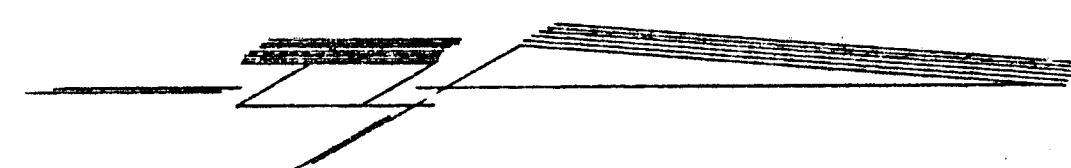

Scale - 1" = 40'

FUTURE - NOT A PART -

FUTURE - NOT A PART -

FUTURE - NOT A PART -


LEGEND

- FOUND MONUMENT AS INDICATED
- ① SET CONC. MONUMENT
- ② CURVE NUMBER
- ③ BLOCK NUMBER
- ④ LOT NUMBER
- 25' FRONT SET BACK
- 15' SIDE SET BACK
- SET PK NAIL & SHINER

Charleston Rainbow Unit 9B
Book 12 Page 50
NARPOIS

N 1/4 C-C
FND 2x2

Charleston Rainbow Unit 7B
Book 13 Page 51
NARPOIS
COBBLESTONE AVE.

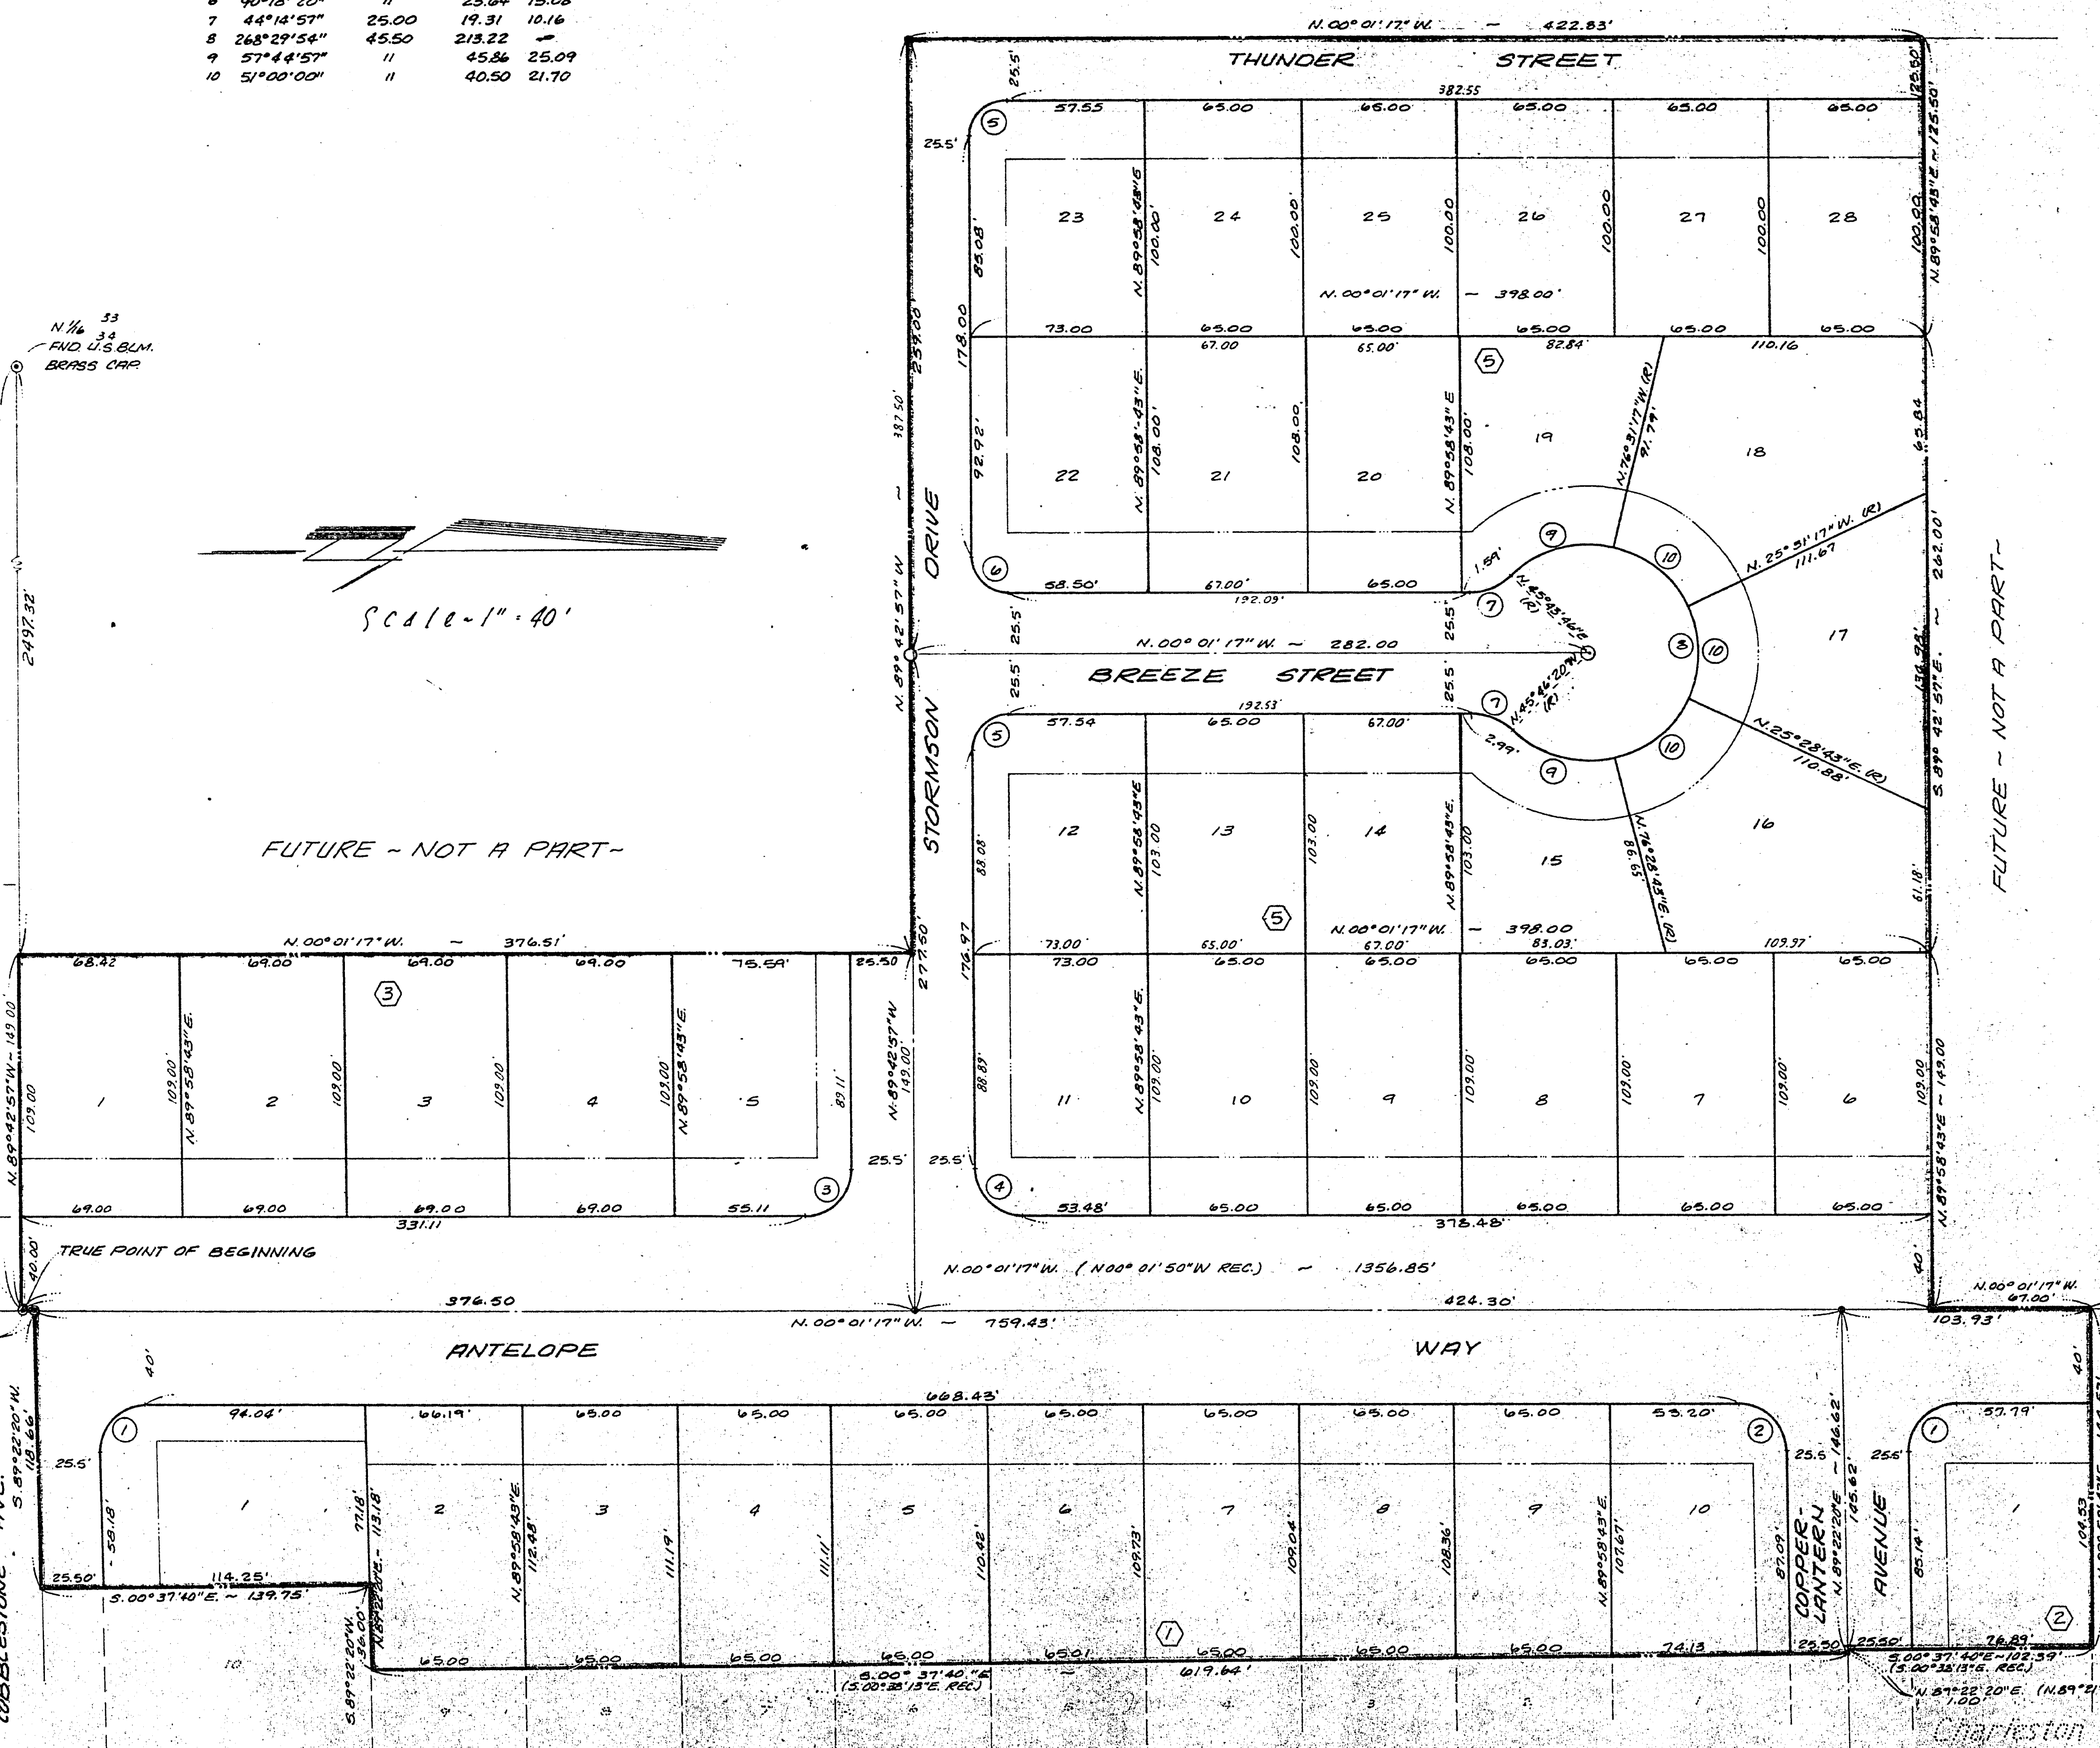

Charleston Rainbow Unit 7A
Book 13 Page 89

Charleston Rainbow Unit 7C
Book 14 Page 6

Charleston Rainbow Unit 6E
Book 14 Page 5

SHEET 2 OF 2