


7-12-84

Charleston-Rainbow Unit No. 10-C

A Portion of the NW 1/4 of the SW 1/4 of section 34, T. 20 S., R. 60 E., M.D.M.
City of Las Vegas, County of Clark, State of Nevada

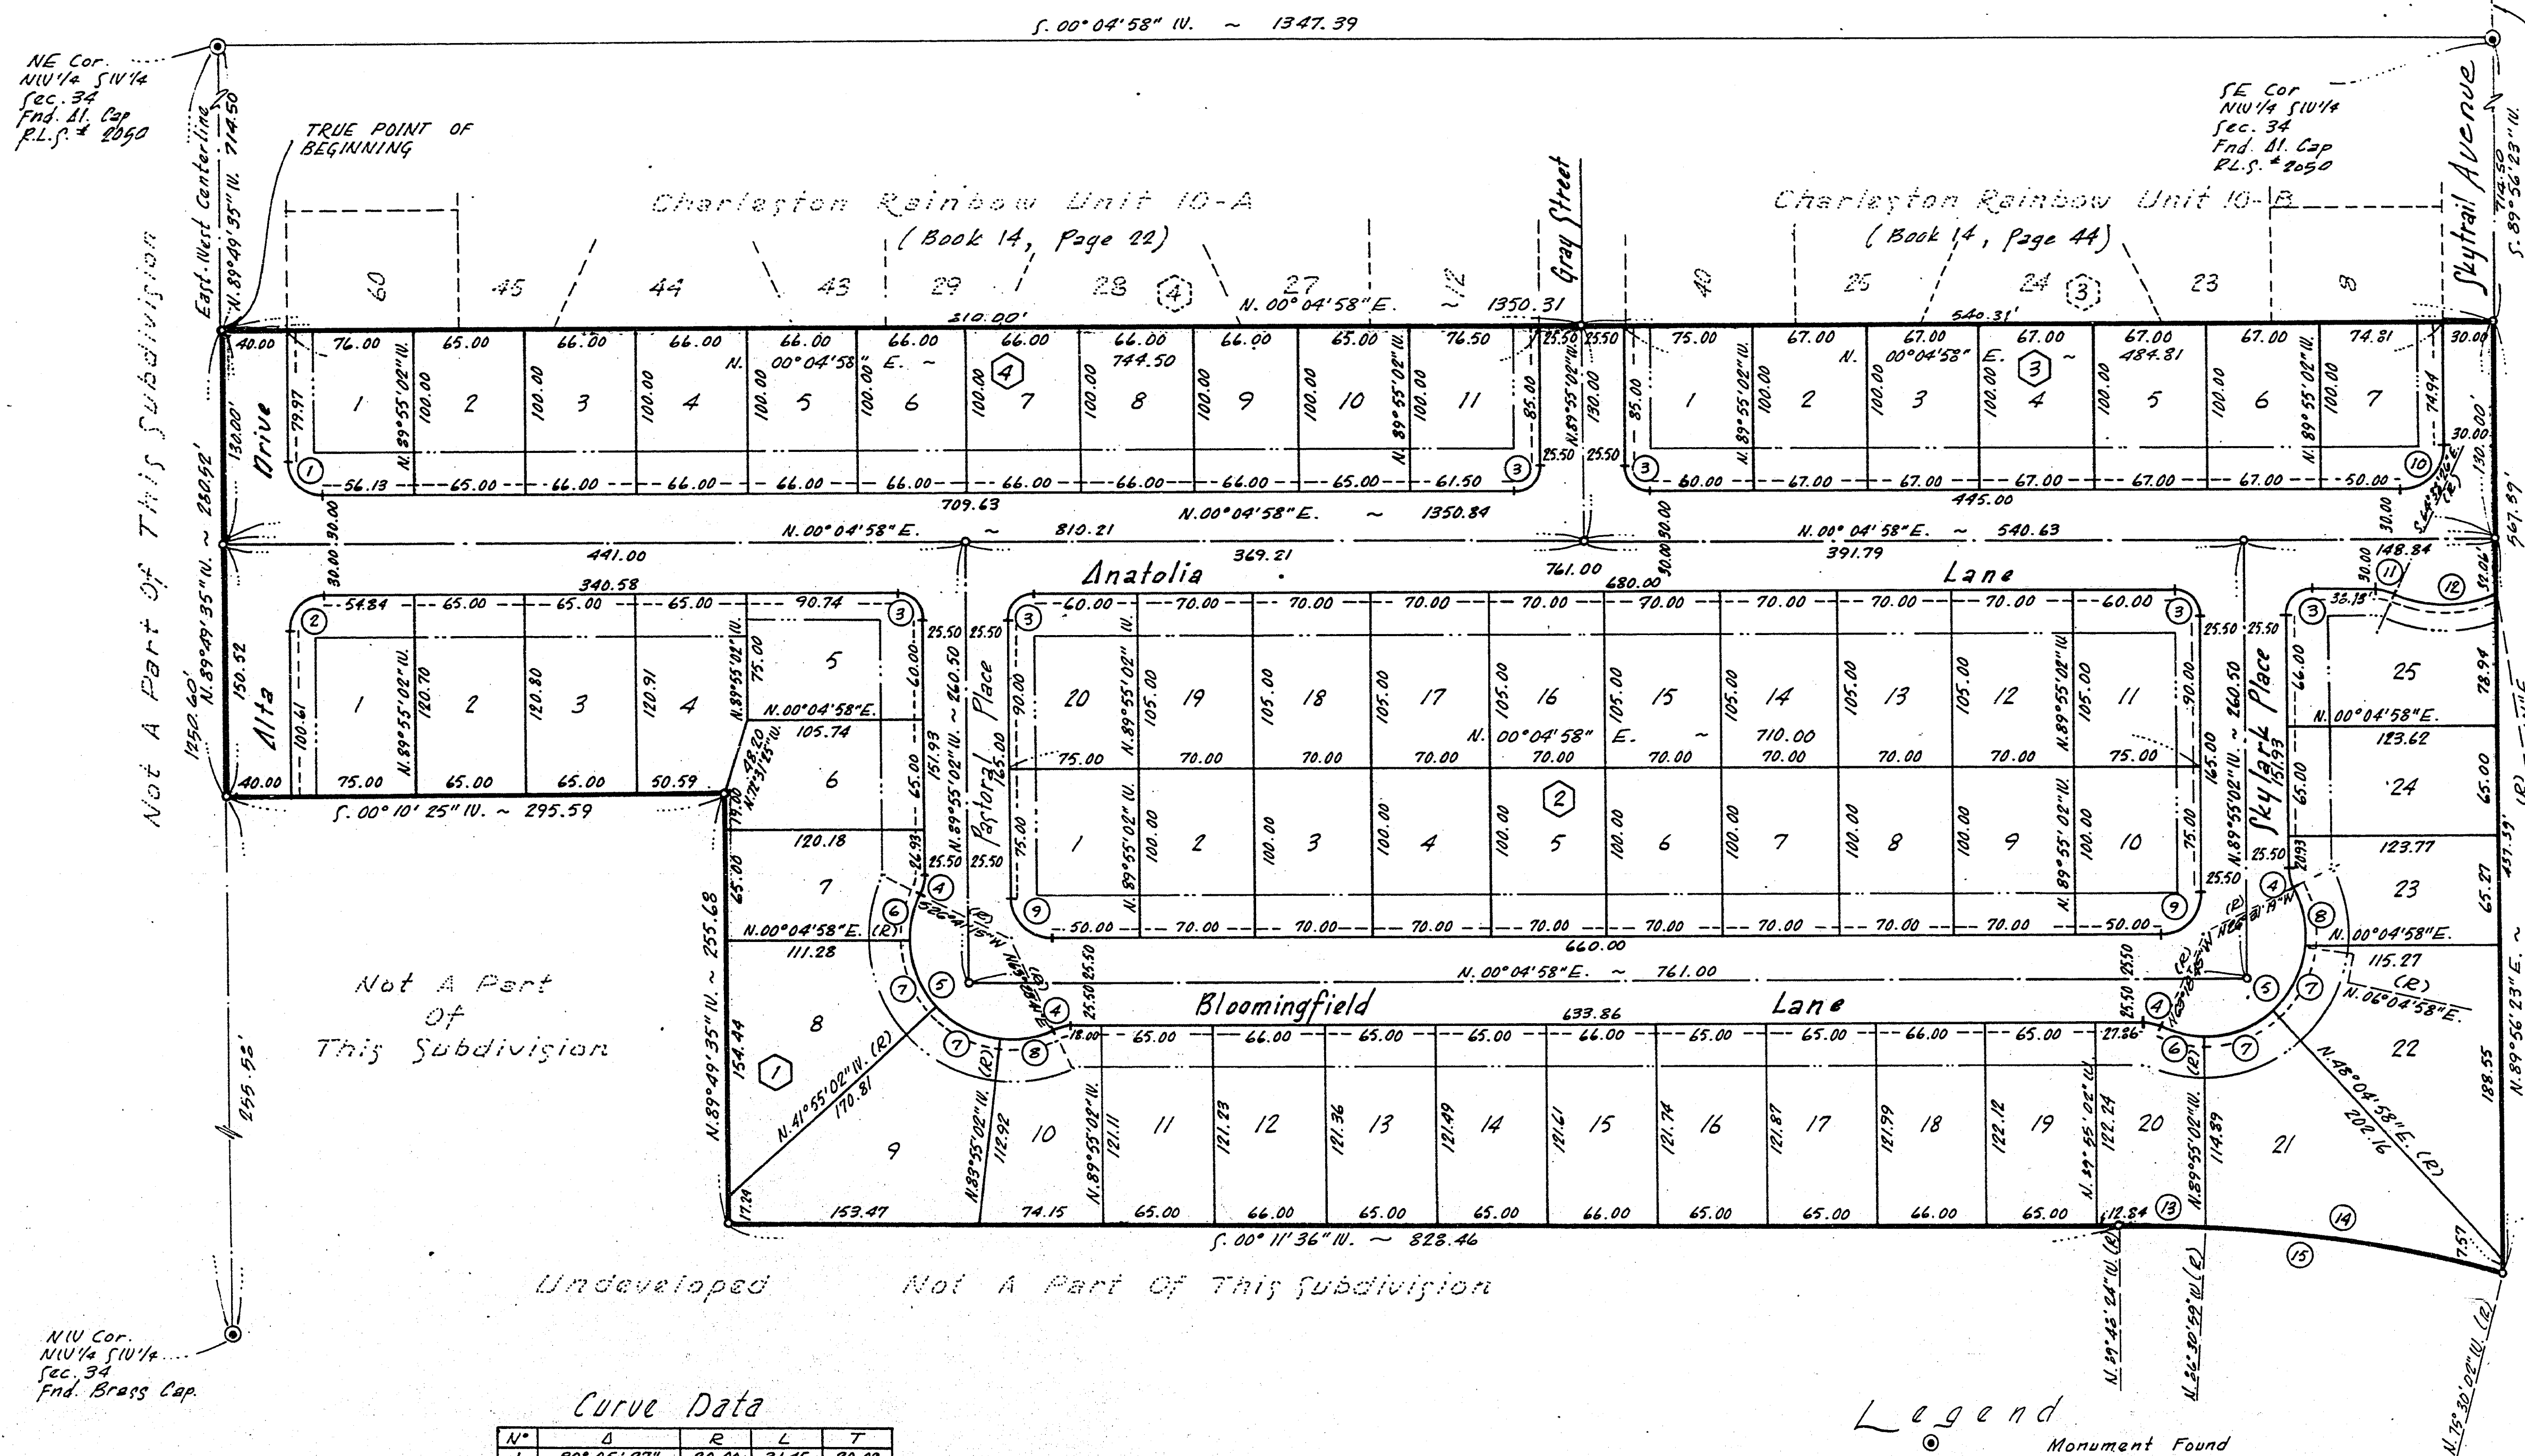

Curve Data

N°	Δ	R	L	T
1	90° 05' 27"	20.00	31.45	20.03
2	89° 54' 33"	20.00	31.33	19.97
3	90° 00' 00"	15.00	23.56	15.00
4	26° 36' 17"	25.00	11.61	5.91
5	143° 12' 34"	60.00	149.97	
6	26° 36' 17"	60.00	27.86	14.19
7	42° 00' 00"	60.00	43.98	23.03
8	32° 36' 17"	60.00	34.15	17.55
9	90° 00' 00"	25.00	39.27	25.00
10	90° 08' 35"	25.00	39.33	25.06
11	25° 16' 36"	25.00	11.03	5.61
12	51° 11' 28"	69.00	61.65	
13	03° 17' 24"	925.00	53.12	26.57
14	11° 00' 57"	925.00	177.84	89.14
15	14° 18' 22"	925.00	230.96	116.08

Scale: 1" = 60'

Legend

- Monument Found
- Monument Set
- ⑫ Curve Number
- ⑨ Block Number
- 17 Lot Number
- 5 Foot Utility Easement
- 25 Foot Front Set Back
- 15 Foot Side Set Back

Sheet 2 of 2