


CHARLESTON RAINBOW UNIT No. 9-F

BEING A PORTION OF THE NE 1/4 OF THE SW 1/4 OF SEC. 34, T20S, M.D.B. & M. CITY OF LAS VEGAS, COUNTY OF CLARK, STATE OF NEVADA

7-12-88

124767

SIV. COR.
NE 1/4 - SW 1/4
SEC. 34

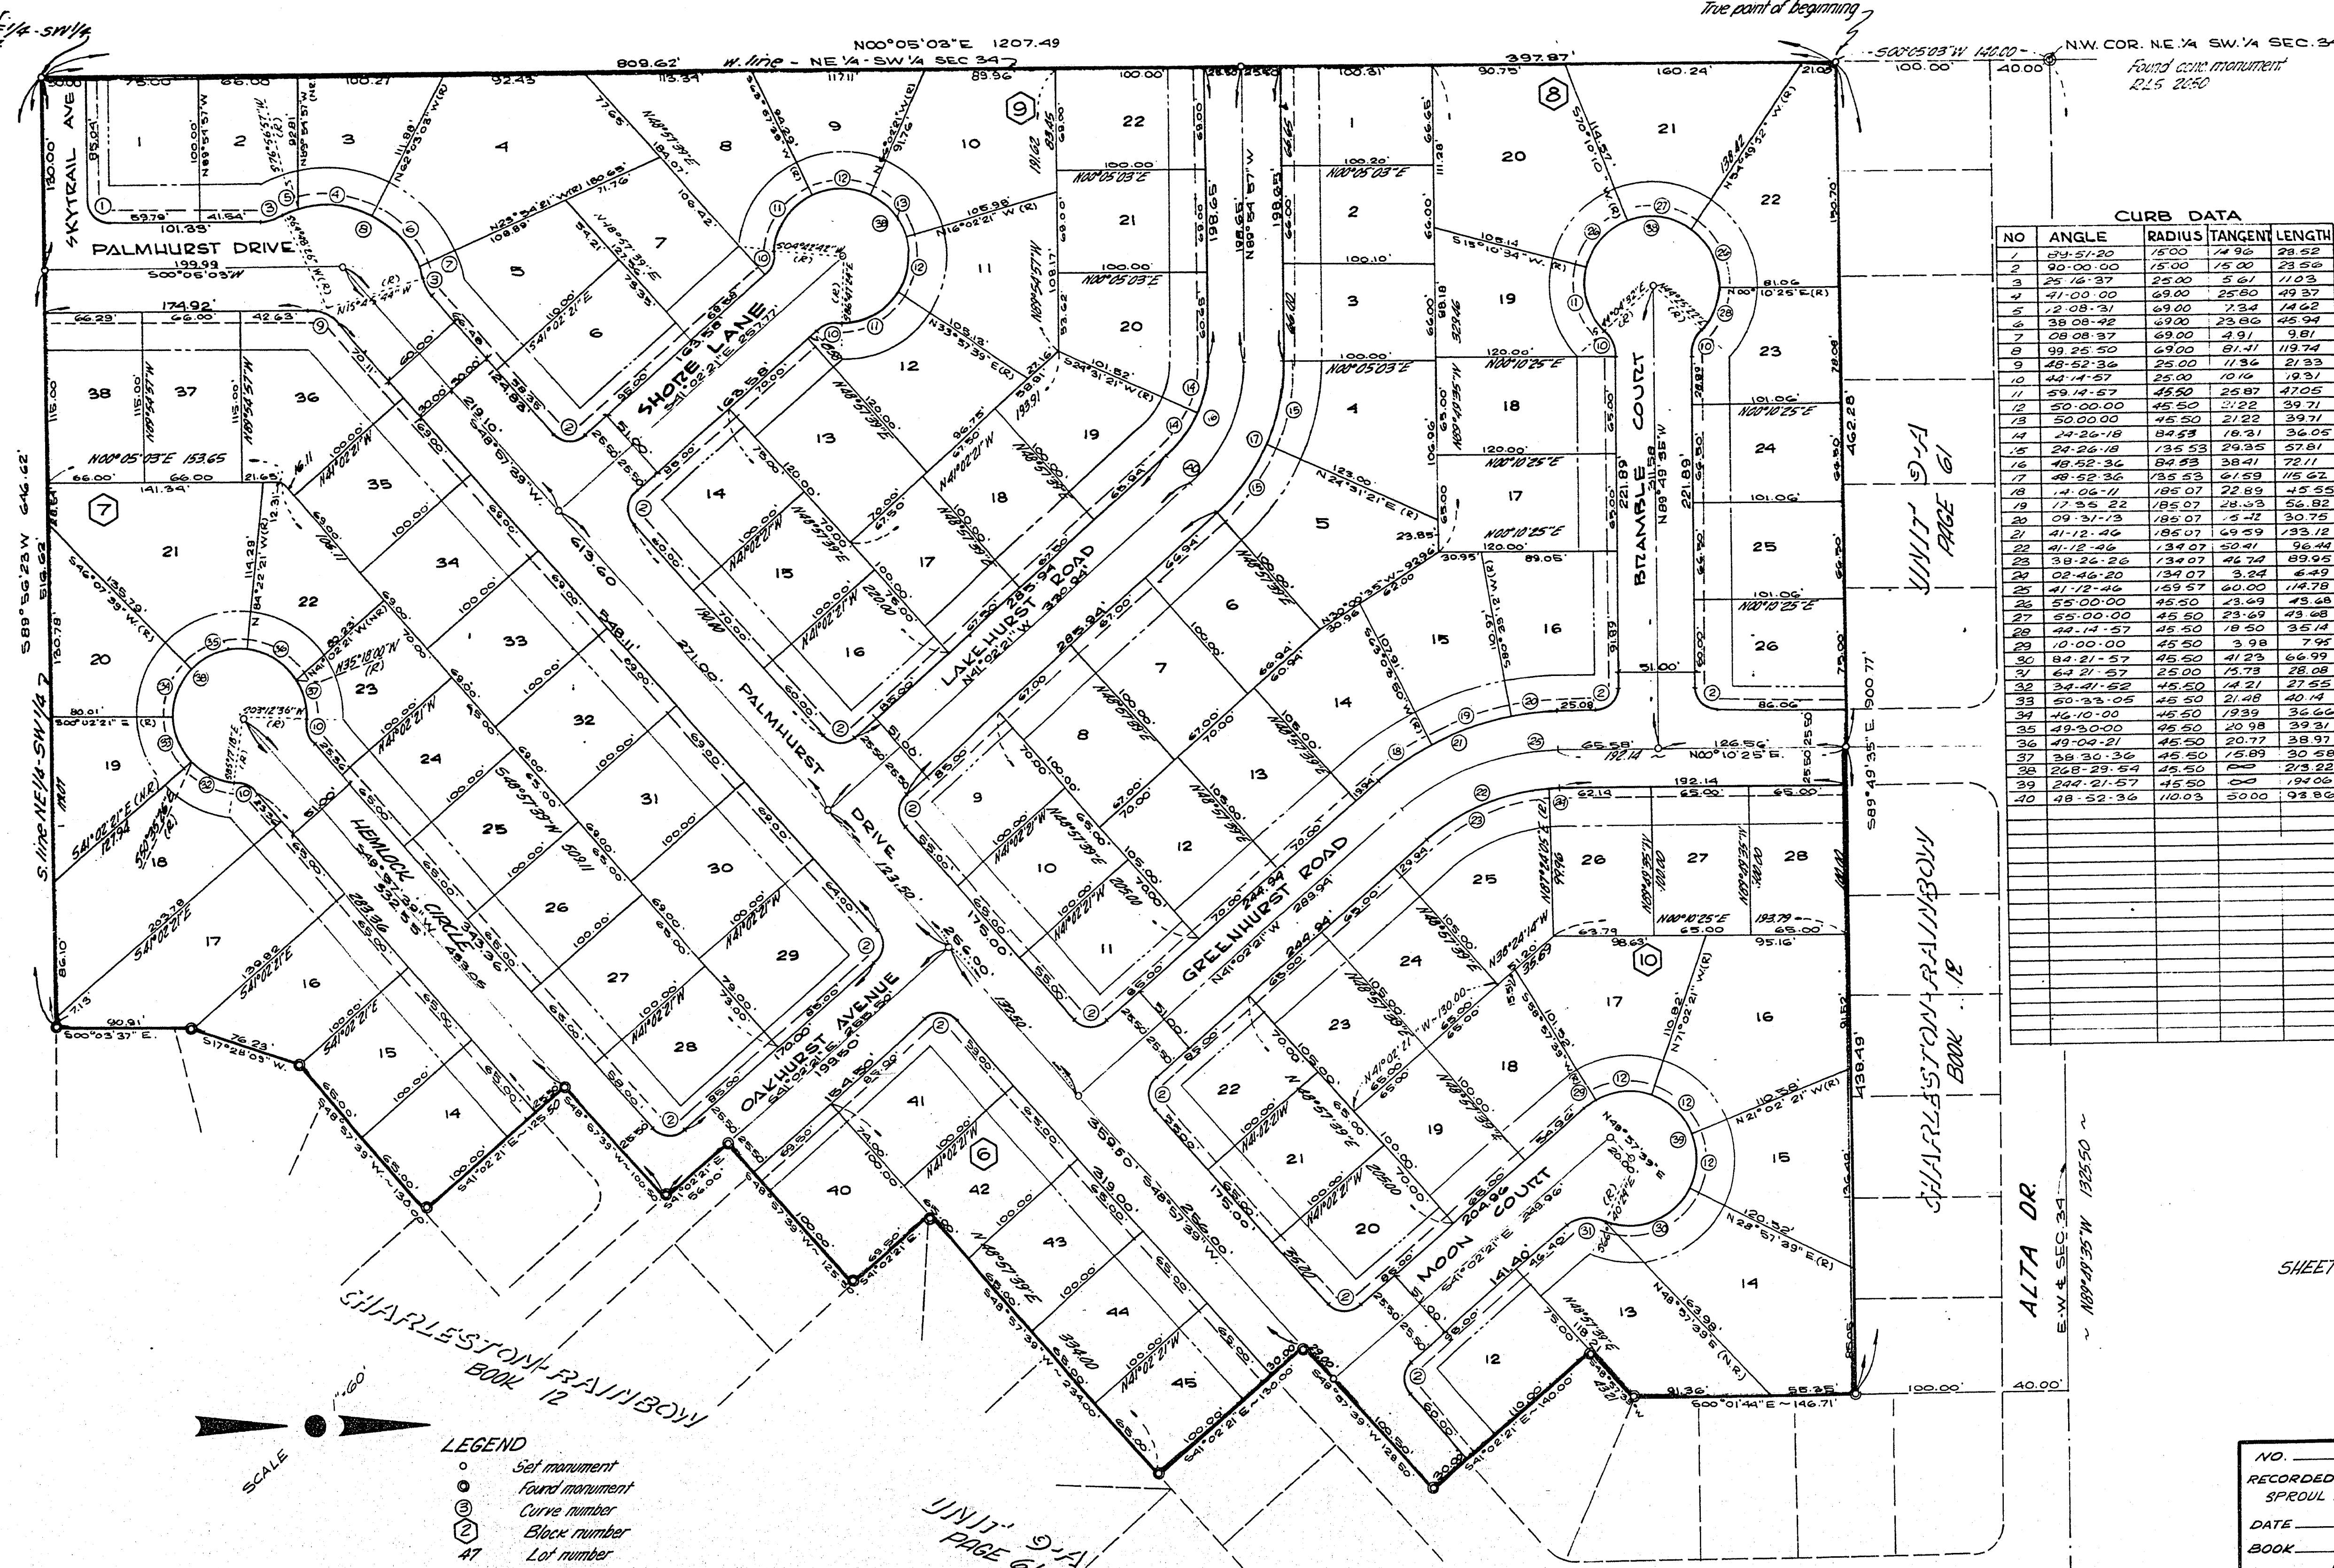

CURB DATA

NO	ANGLE	RADIUS	TANGENT	LENGTH
1	54° 51' 20"	15.00	14.96	28.52
2	90° 00' 00"	15.00	15.00	23.56
3	25° 06' 37"	25.00	8.61	11.03
4	41° 00' 00"	69.00	25.80	49.37
5	12° 08' 31"	69.00	13.34	14.62
6	38° 08' 48"	69.00	23.86	45.34
7	08° 08' 37"	69.00	4.91	9.81
8	99° 25' 50"	69.00	81.41	119.74
9	48° 52' 36"	25.00	11.36	21.33
10	44° 14' 57"	25.00	10.16	19.31
11	59° 14' 57"	45.50	25.87	47.05
12	50° 00' 00"	45.50	23.22	39.71
13	50° 00' 00"	45.50	21.22	39.71
14	14° 26' 18"	84.83	16.31	36.05
15	24° 26' 18"	135.53	29.35	57.81
16	48° 52' 36"	84.83	38.41	72.71
17	48° 52' 36"	135.53	61.53	116.62
18	14° 06' 11"	185.07	22.89	45.55
19	17° 55' 22"	185.07	28.33	56.82
20	09° 31' 13"	185.07	1.42	30.75
21	41° 12' 46"	185.07	69.59	133.12
22	41° 12' 46"	134.07	52.41	96.44
23	38° 26' 26"	134.07	46.74	89.95
24	08° 46' 20"	134.07	3.24	6.49
25	41° 12' 46"	159.57	60.00	114.78
26	55° 00' 00"	45.50	43.49	43.48
27	55° 00' 00"	45.50	23.69	43.48
28	44° 14' 57"	45.50	18.50	35.14
29	10° 00' 00"	45.50	3.98	7.95
30	84° 21' 57"	45.50	41.23	66.99
31	64° 21' 57"	25.00	15.78	28.08
32	34° 41' 52"	45.50	14.21	27.55
33	50° 33' 05"	45.50	21.48	40.14
34	46° 10' 00"	45.50	19.39	36.66
35	49° 30' 00"	45.50	20.98	39.31
36	49° 04' 21"	45.50	20.77	38.97
37	38° 36' 36"	45.50	15.89	30.68
38	24° 26' 18"	45.50	11.36	21.33
39	244° 21' 57"	45.50	00	19.06
40	48° 52' 36"	110.23	50.00	93.86

- LEGEND
- Set monument
 - Found monument
 - Curve number
 - Block number
 - Lot number
 - Street centerline
 - 5' utility easement
 - 15' sideyard setback
 - 25' front yard setback

NO. _____
 RECORDED AT THE REQUEST OF
 SPROUL HOMES OF NEVADA
 DATE _____ AT _____ M
 BOOK _____ PAGE _____
 OF PLATS
 OFFICIAL RECORDS BOOK NO. _____
 CLARK COUNTY, NEVADA
 OFFICIAL RECORDS
 PAUL E. HORN, RECORDER
 FEE \$ _____ DEPUTY