

CHARLESTON RAINBOW UNIT NO. 9.C

A POR. OF THE SOUTH 1/2 OF SEC. 34, T.20S, R.60E, M.D.B. & M., CLARK COUNTY, NEVADA


LEGEND

- SET MONUMENT
- FOUND MONUMENT
- ② CURVE NUMBER
- ⬡ BLOCK NUMBER
- ⬢ LOT NUMBER
- STREET CENTERLINE
- 10 FT. UTILITY EASEMENT
- 15 FT. SIDE SETBACK LINE
- 25 FT. FRONT SETBACK LINE


CURVE TABLE

NO.	R.	Δ	L	T
1	15.00'	30° 00' 00"	23.56'	15.00'
2	15.00'	30° 30' 21"	23.43'	14.87'
3	15.00'	20° 25' 50"	23.60'	15.13'
4	25.00'	44° 14' 57"	19.31'	10.10'
5	45.50'	108° 25' 54"	213.23'	—
6	45.50'	58° 14' 57"	47.05'	25.87'
7	45.50'	50° 00' 00"	39.71'	21.22'
8	22.00'	20° 12' 00"	31.40'	20.07'
9	22.00'	80° 25' 18"	31.24'	19.82'
10	22.00'	20° 30' 42"	31.50'	20.18'

FUTURE DEVELOPMENT
"NOT A PART OF THIS SUBDIVISION"

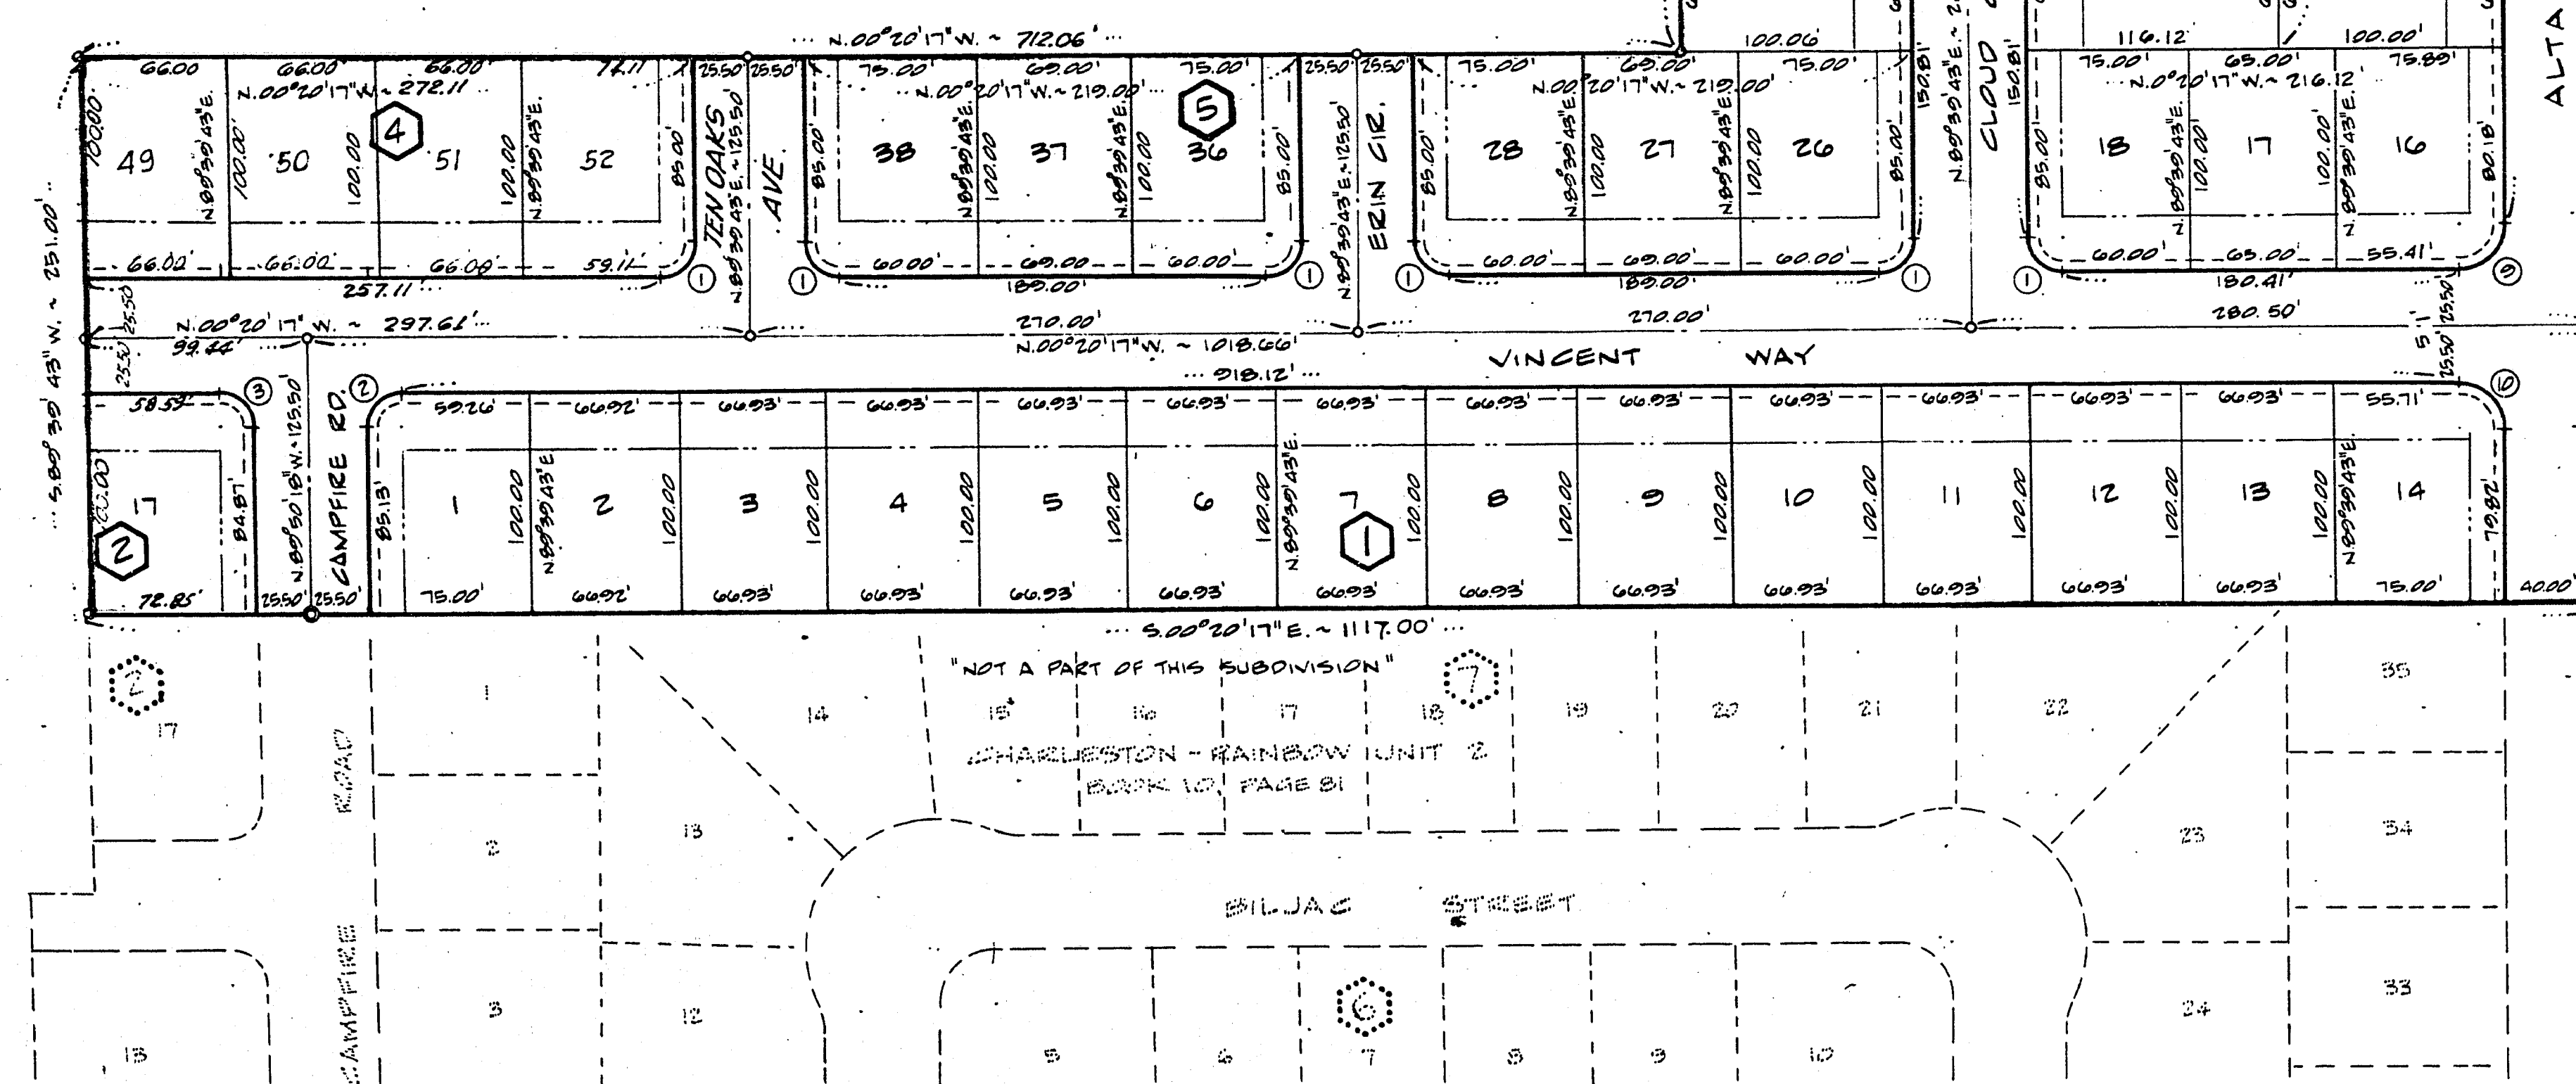

NW COR. OF NE 1/4 OF SW 1/4
SEC. 34, T.20S, R.60E.,
M.D.B. & M.

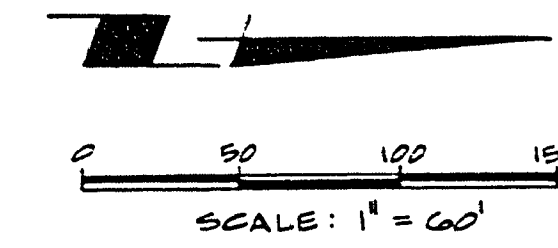

CENTER 1/4 COR. SEC. 34,
T.20S, R.60E, M.D.B. & M.,
FR. 1 1/2 I.P. W/ELS. TAG #200

FUTURE DEVELOPMENT
"NOT A PART OF THIS SUBDIVISION"

SOUTH LINE OF SW 1/4 OF
SEC. 34, T.20S, R.60E, M.D.B. & M.

SE COR. OF SW 1/4 OF NE 1/4
SEC. 34, T.20S, R.60E.,
M.D.B. & M., FR. 2x2 TAAED
R.L.S. #200

