


CHARLESTON RAINBOW UNIT No. 9 - B

BEING A PORTION OF THE SE 1/4 OF THE NW 1/4 OF SEC. 34, T20S, R60E, M.D.B. & M. CITY OF LAS VEGAS, COUNTY OF CLARK, STATE OF NEVADA


- Undeveloped -

- Undeveloped -

- Undeveloped -

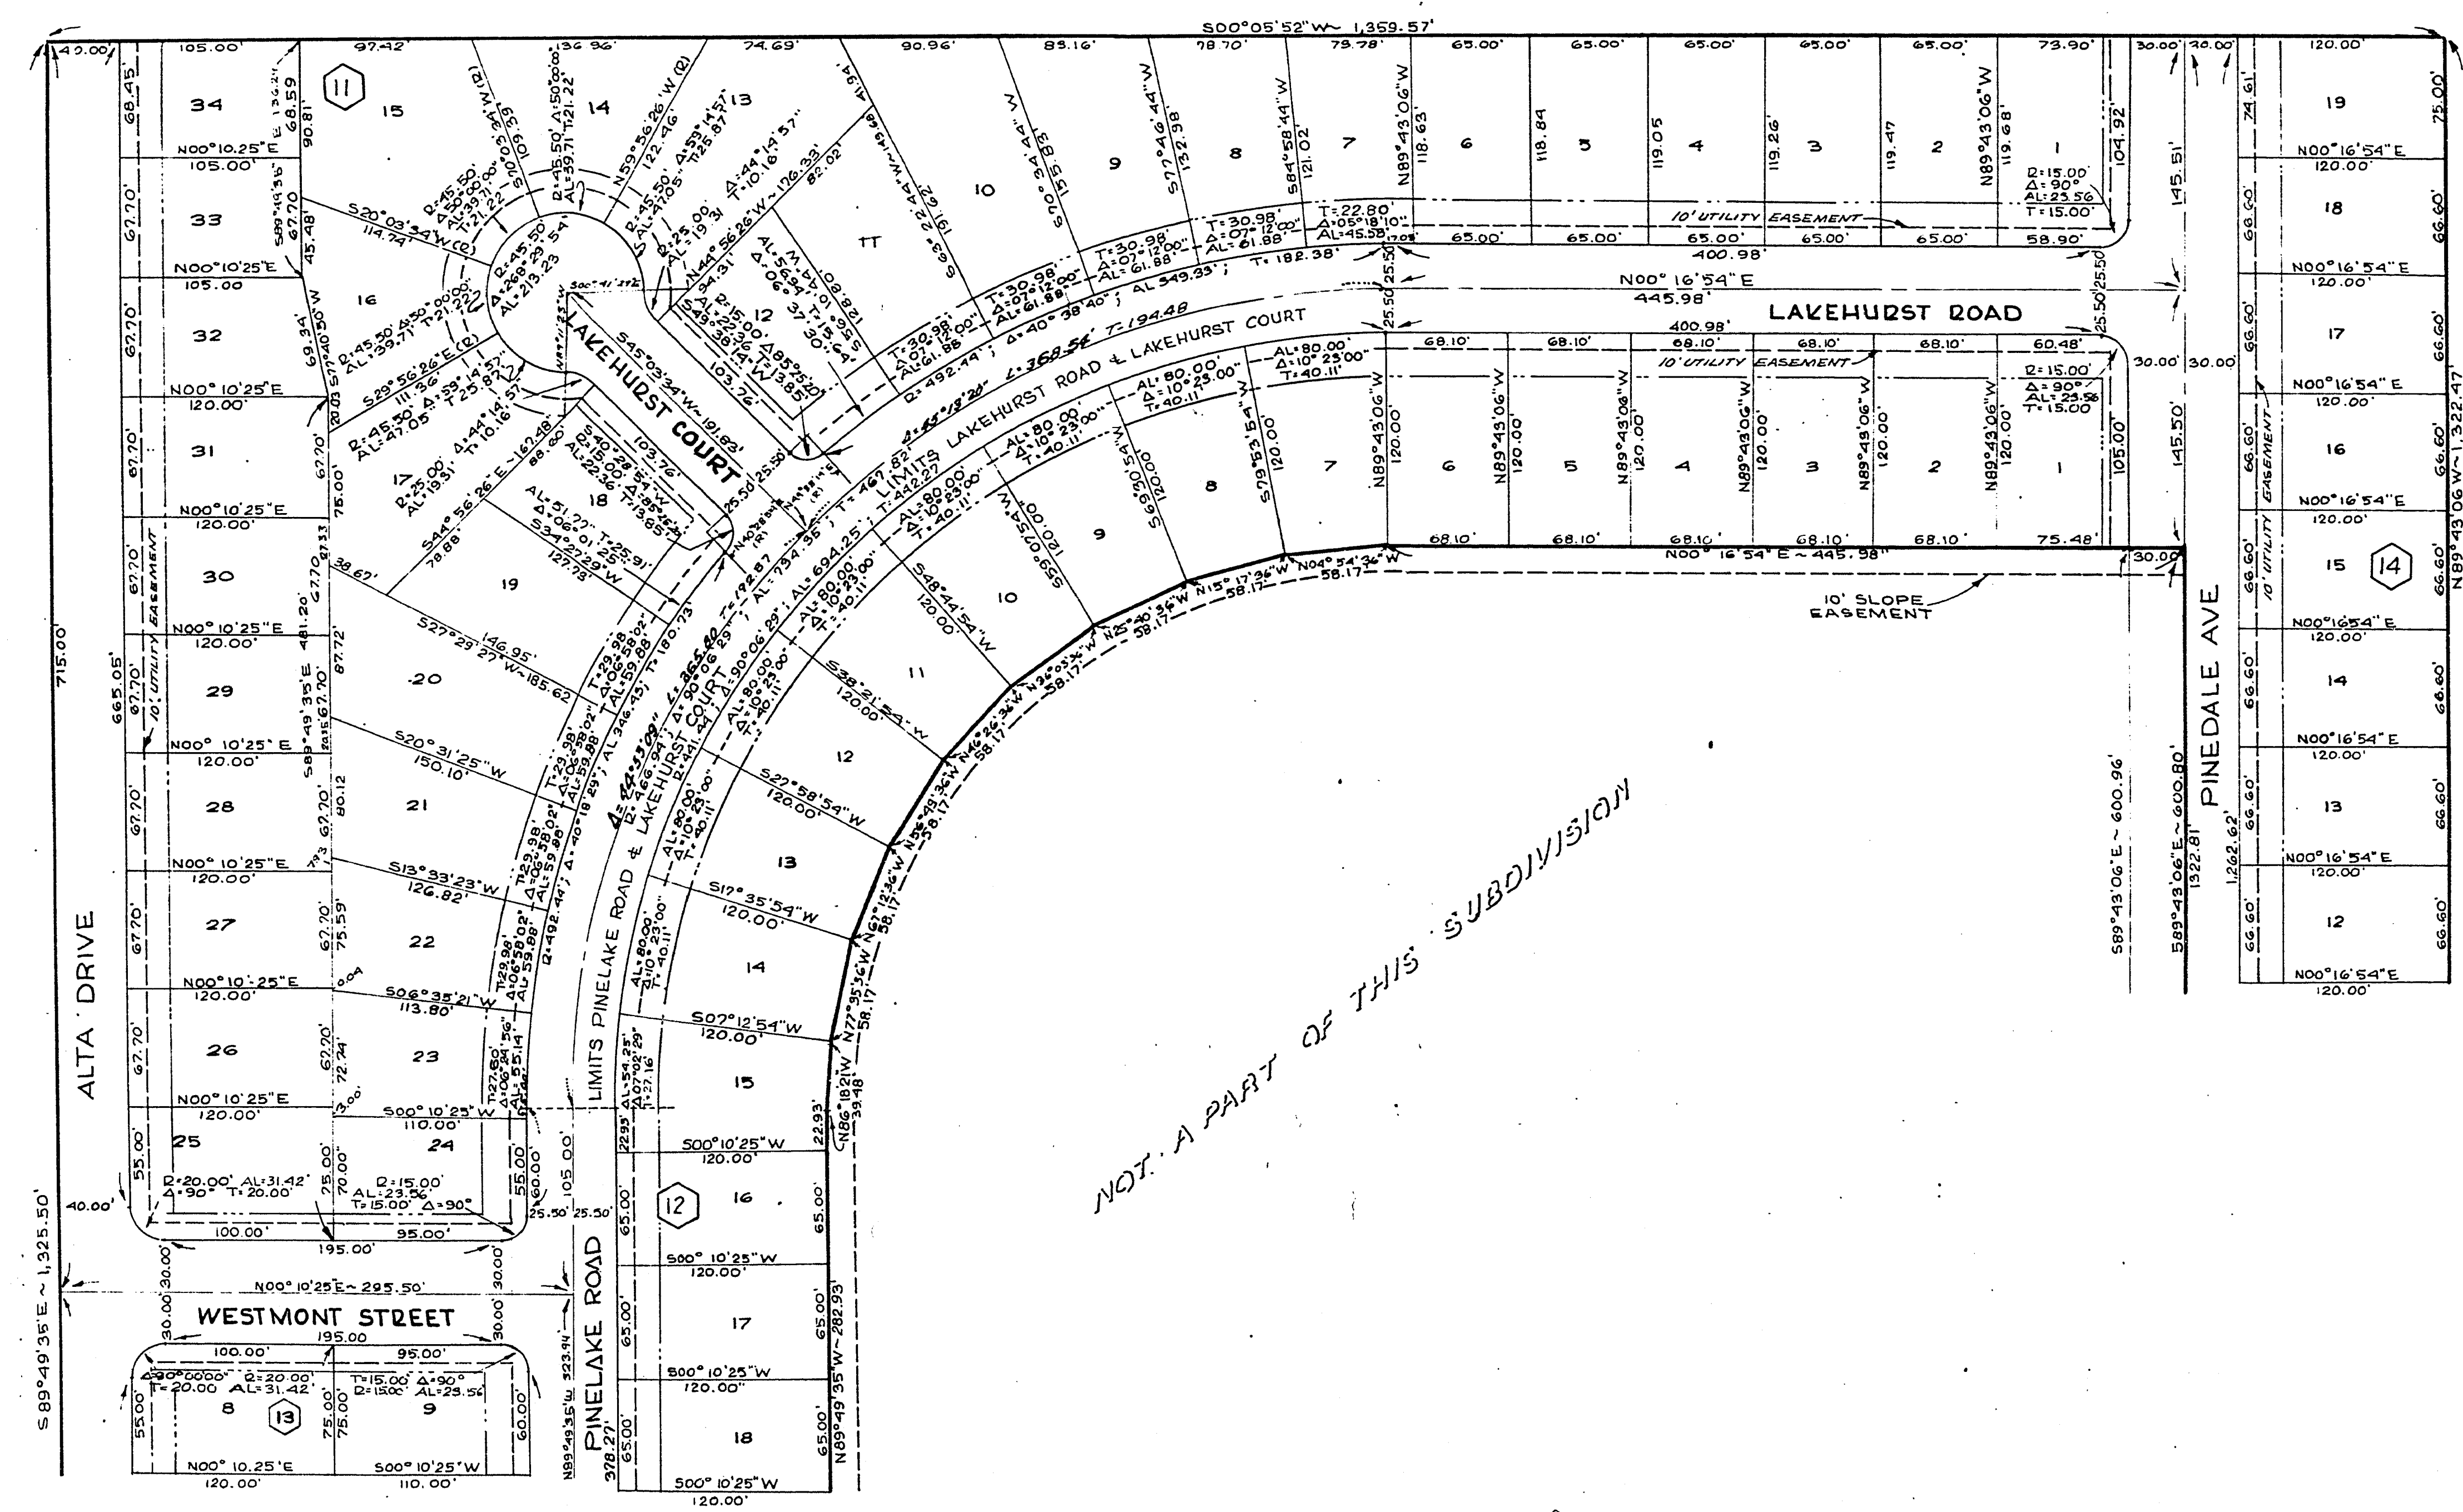

NOT A PART OF THIS SUBDIVISION

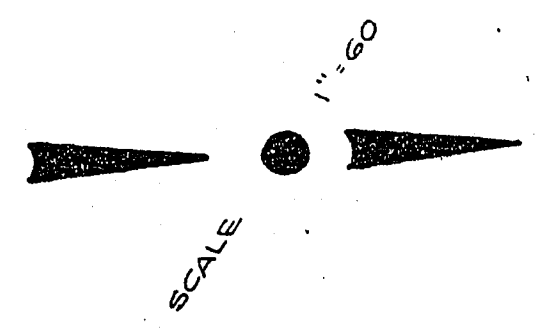

NO.	_____
RECORDED AT THE REQUEST OF	SPROUL HOMES INC.
DATE	_____ AT _____ M
BOOK	_____ PAGE _____
OF PLATS	
OFFICIAL RECORDS BOOK NO. _____	
CLARK COUNTY, NEVADA	
OFFICIAL RECORDS	
PAUL E. HORN, RECORDER	
FEE \$	_____ DEPUTY

SHEET 2 OF 2