


Charleston Rainbow Unit No. 6E

A Portion of the NW 1/4 of the NE 1/4 of Section 34, Township 20 South, Range 60 East, M.D.M., County of Clark, State of Nevada
 Future Development Not A Part Of This Subdivision

Future Development
 Not A Part Of This Subdivision

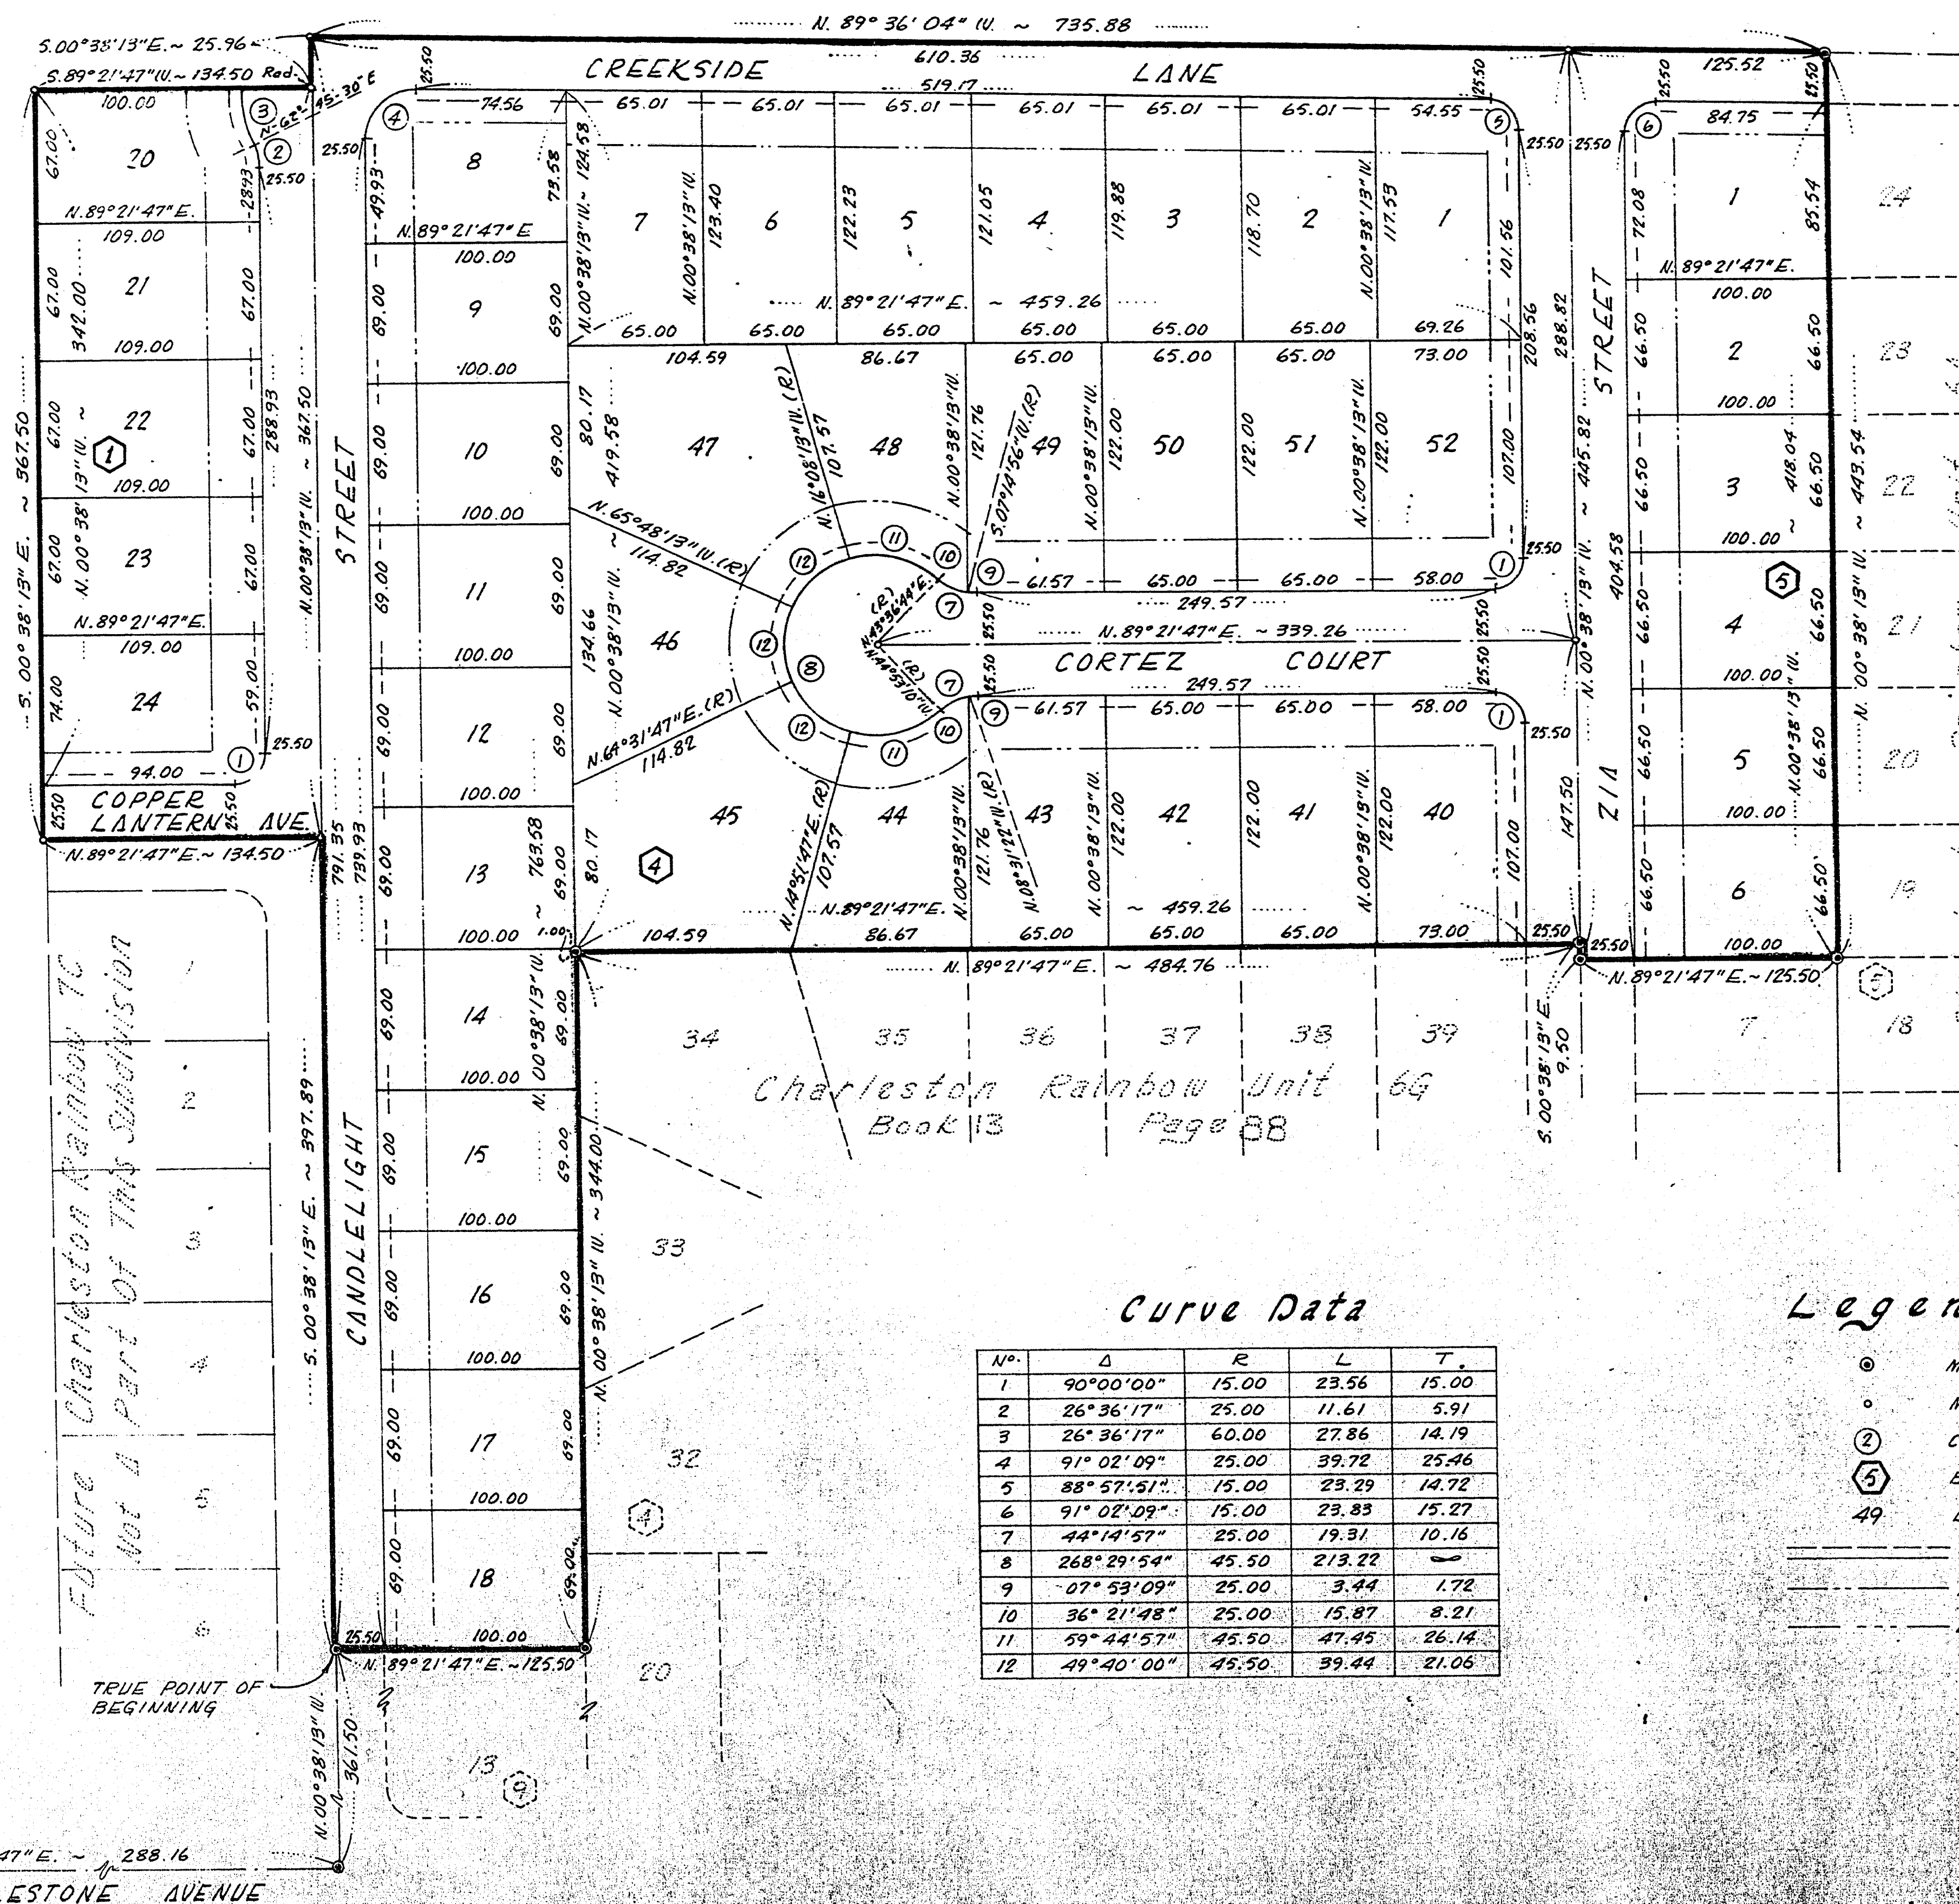

Scale: 1" = 50'

Curve Data

No.	Δ	R	L	T
1	90°00'00"	15.00	23.56	15.00
2	26°36'17"	25.00	11.61	5.91
3	26°36'17"	60.00	27.86	14.19
4	91°02'09"	25.00	39.72	25.46
5	88°57'51"	15.00	23.29	14.72
6	91°02'09"	15.00	23.83	15.27
7	44°14'57"	25.00	19.31	10.16
8	268°29'54"	45.50	213.22	—
9	07°53'09"	25.00	3.44	1.72
10	36°21'48"	25.00	15.87	8.21
11	59°44'57"	45.50	47.45	26.14
12	49°40'00"	45.50	39.44	21.06

Legend

- Monument Found
- Monument Set
- Curve Number
- Block Number
- Lot Number
- 5' Utility Easement
- 25' Front Set Back
- 15' Side Set Back

Sheet 2 of 2