



7-12-118

444365

Book 485

CHARLESTON VILLAGE GREEN UNIT NO. 2 (AN AMENDED PLAT)

A PLANNED UNIT DEVELOPMENT
A PORTION OF THE SE1/4 SECTION 31, T.20 S., R. 62 E., M.D.D.#4 M.
CITY OF LAS VEGAS, COUNTY OF CLARK, STATE OF NEVADA

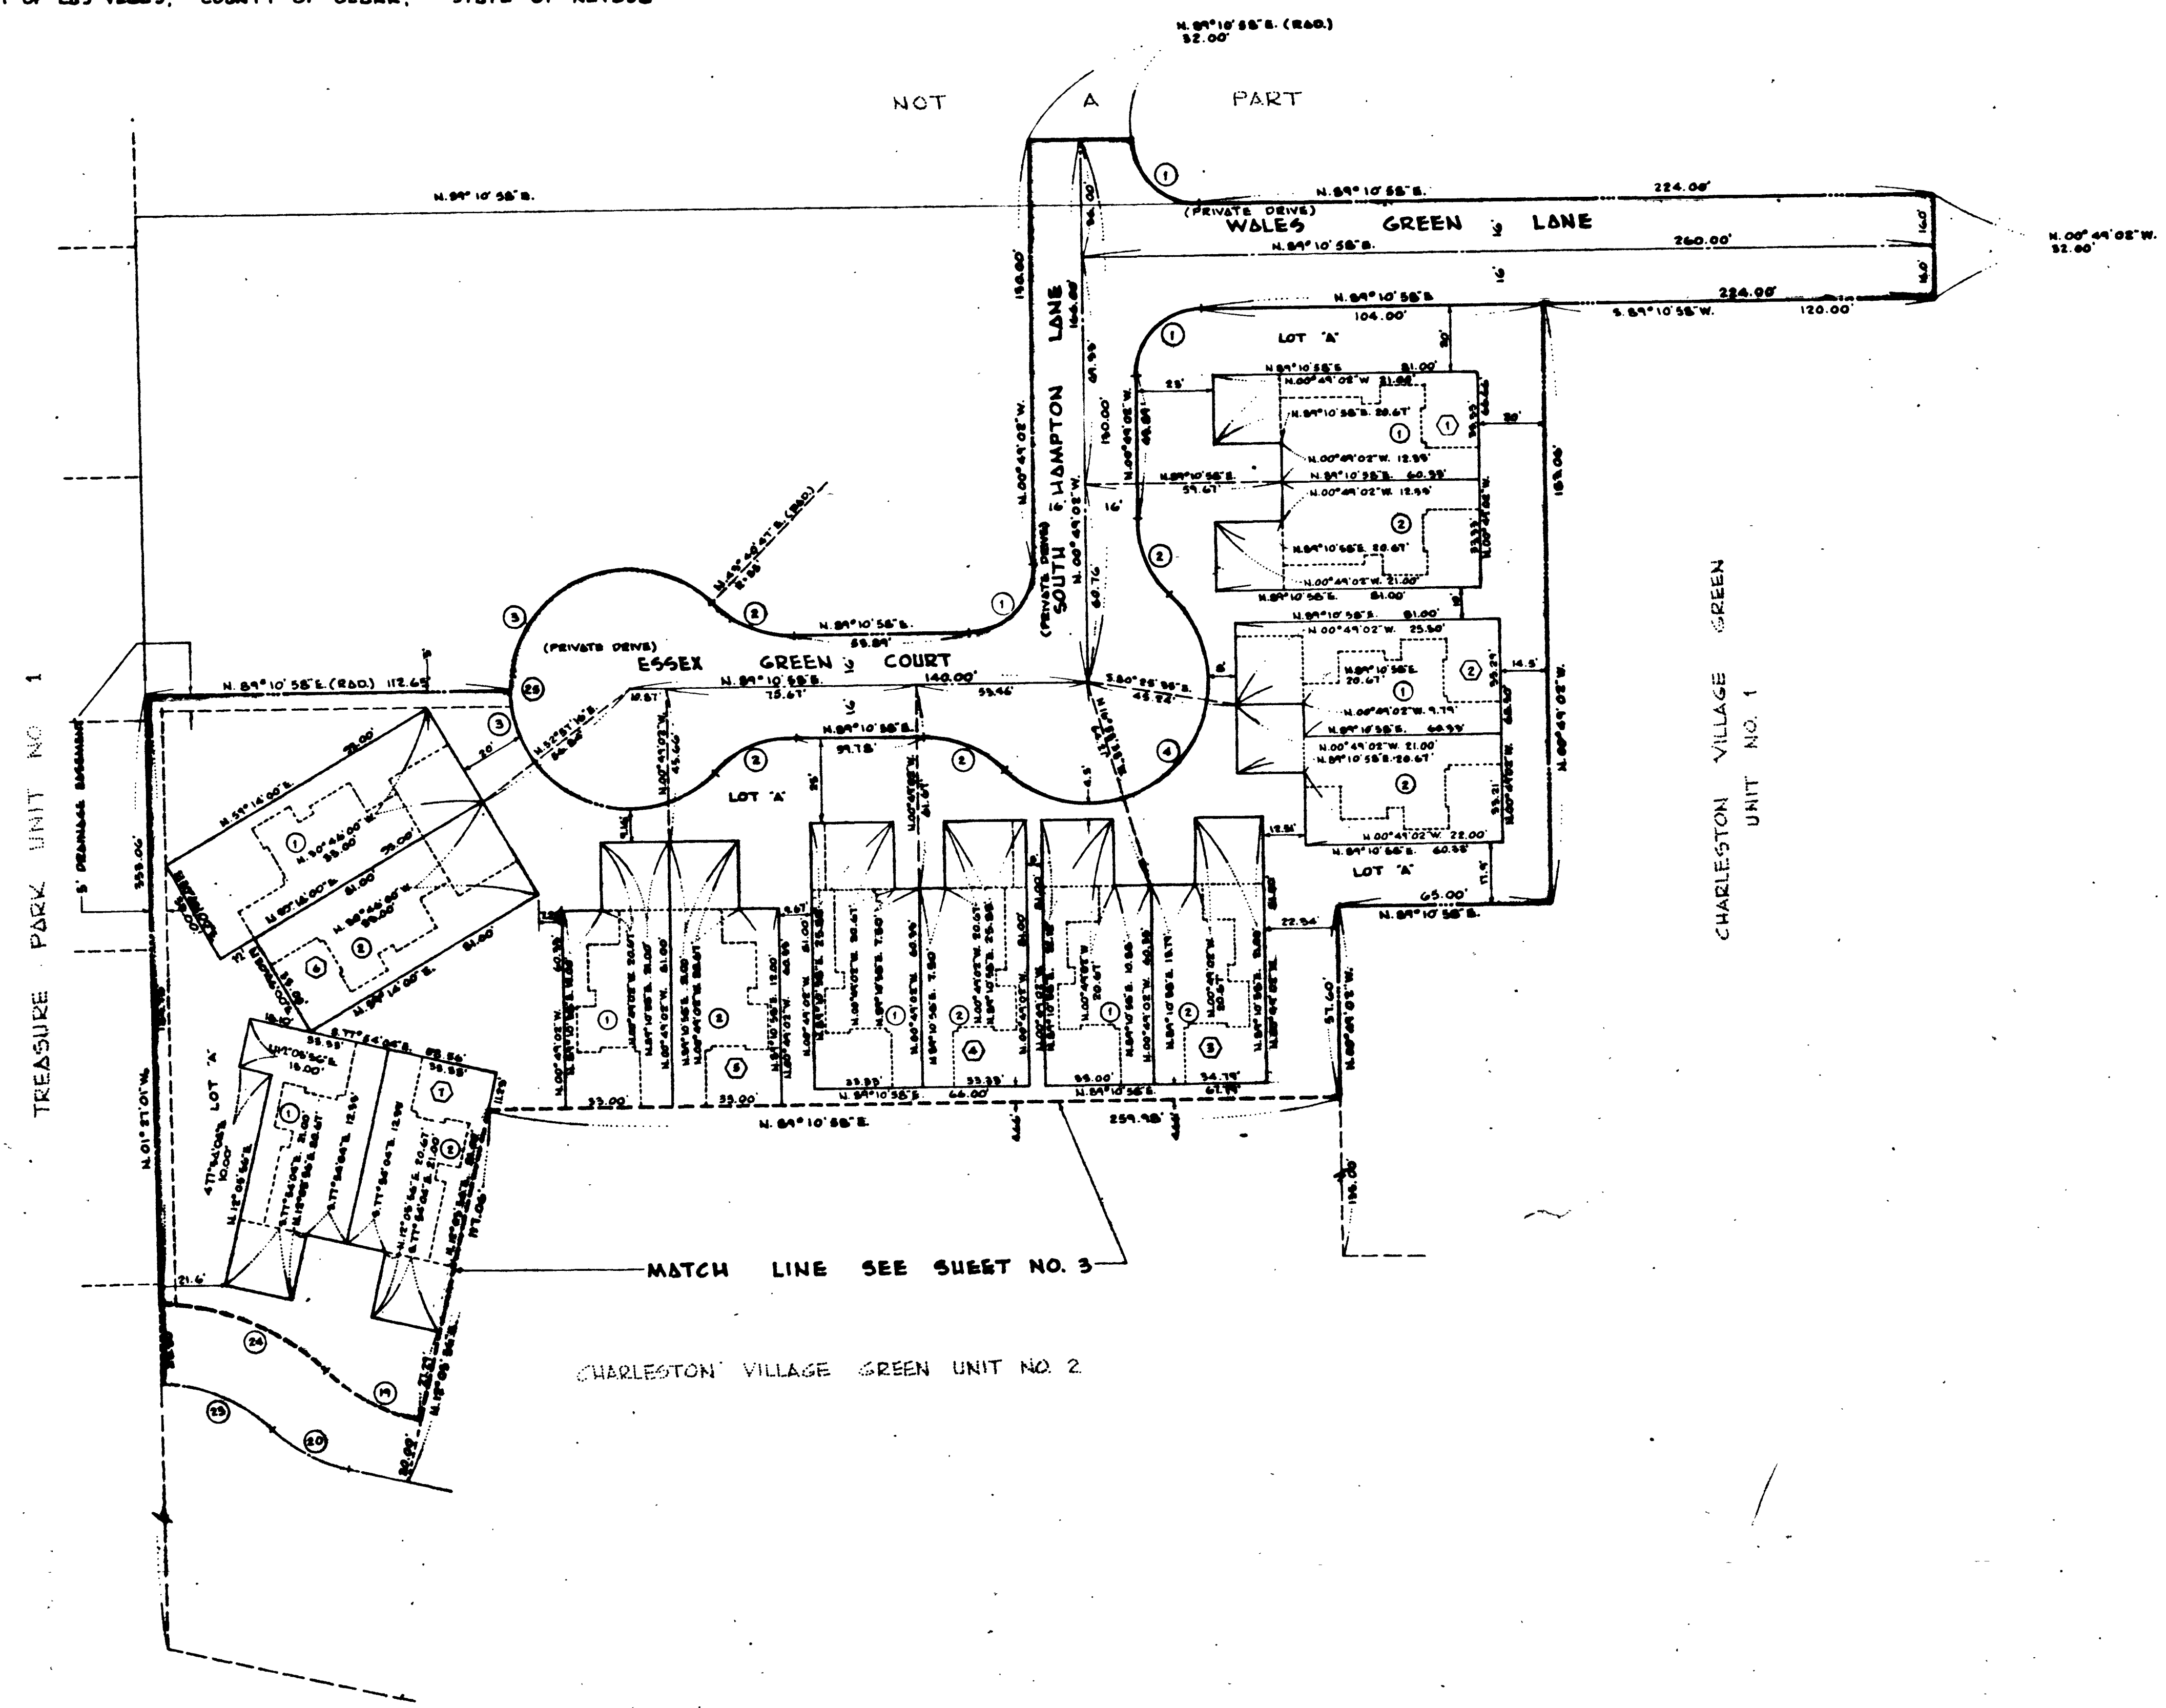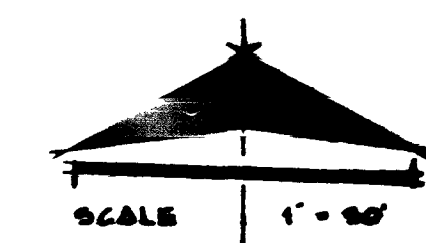

CHARLESTON VILLAGE GREEN UNIT NO. 2

8622

