

BOOK 1093

# CONTRACTORS SQUARE

A PORTION OF THE NORTHEAST 1/4 OF THE SOUTHEAST 1/4,  
SECTION 28, TOWNSHIP 20 SOUTH, RANGE 61 EAST, M.D.B. & M.  
CLARK COUNTY, NEVADA

BEING A SUBDIVISION FOR CONDOMINIUM PURPOSES


8-12-20  
1052845

NW Corner, SW 1/4, SE 1/4  
Section 28, T.20S., R.61E., M.D.B. & M.

Found C.L.V. Brass Cap

NORTH

Scale 1" = 20.00'

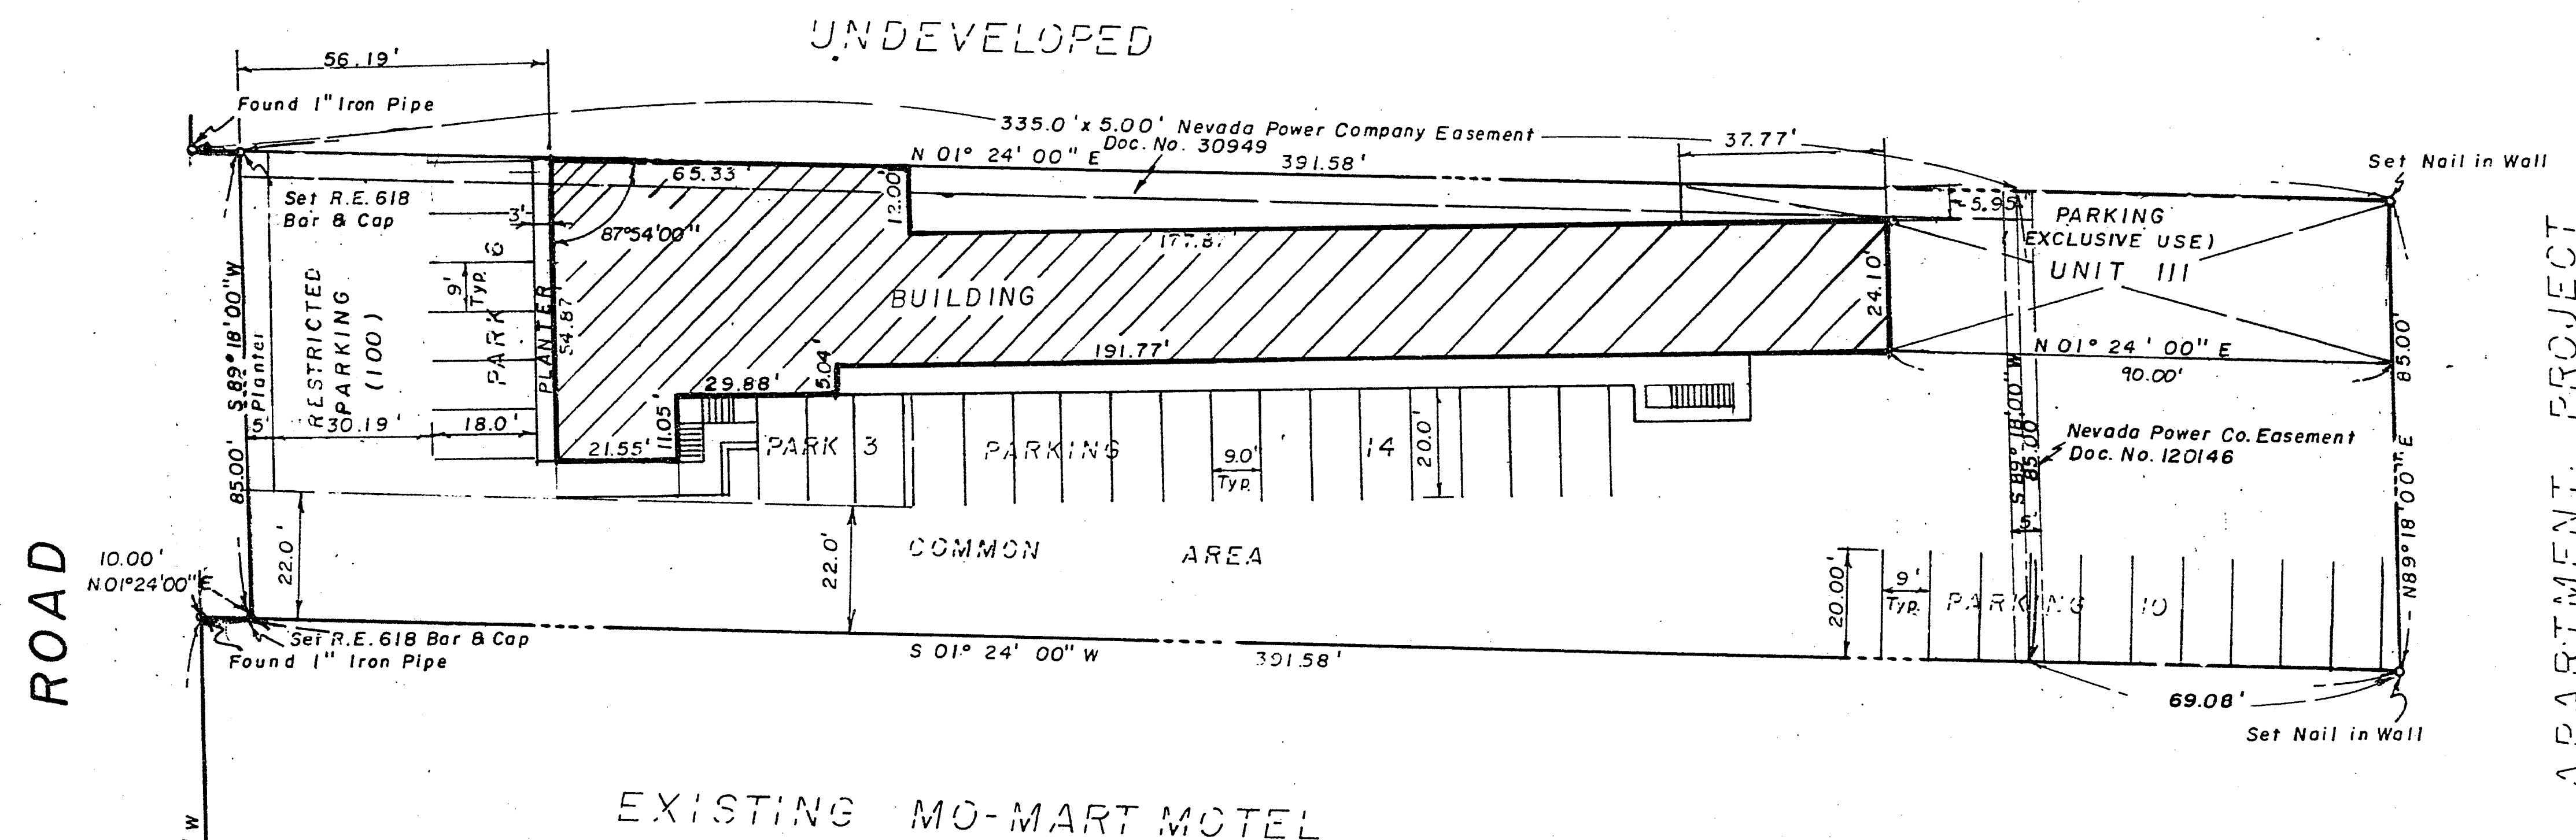

APARTMENT PROJECT

