


CONTRACTORS SQUARE

A PORTION OF THE NORTHEAST 1/4 OF THE SOUTHEAST 1/4,
SECTION 28, TOWNSHIP 20 SOUTH, RANGE 61 EAST, M.D.B. & M.
CLARK COUNTY, NEVADA


BEING A SUBDIVISION FOR CONDOMINIUM PURPOSES

8-12-22
1052845

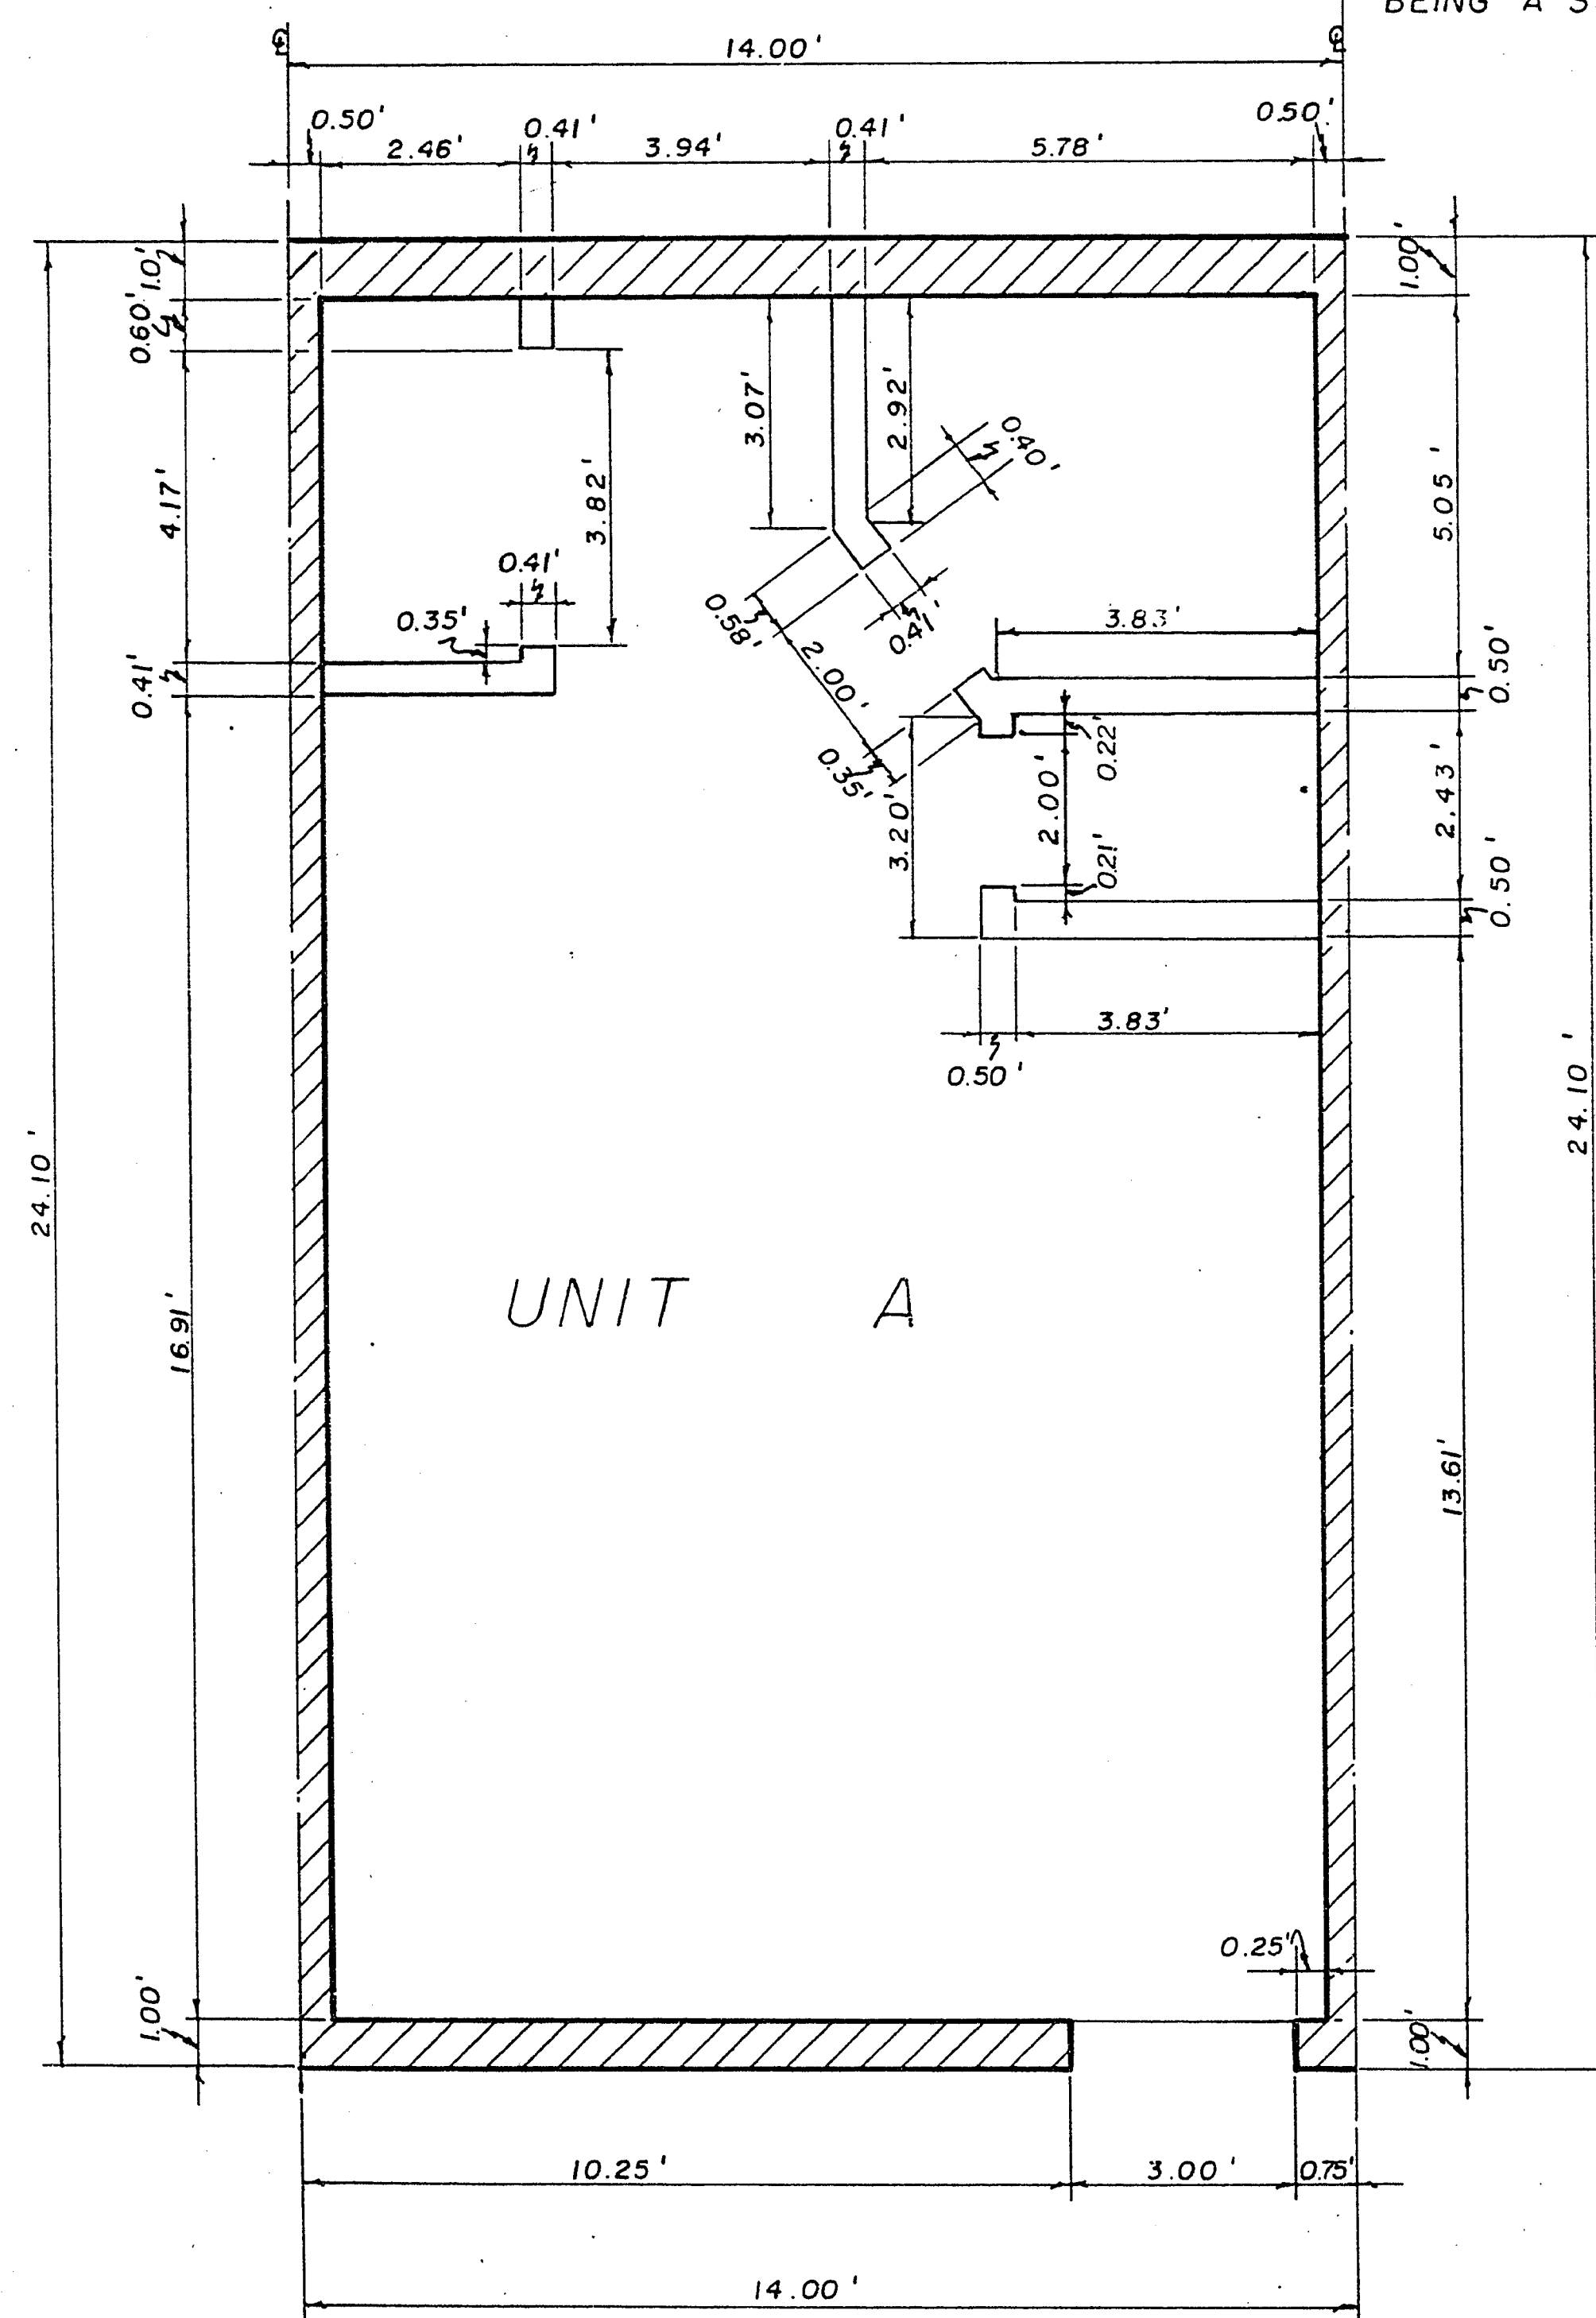

FIRST FLOOR
UNIT A

Scale 1" = 2.00'

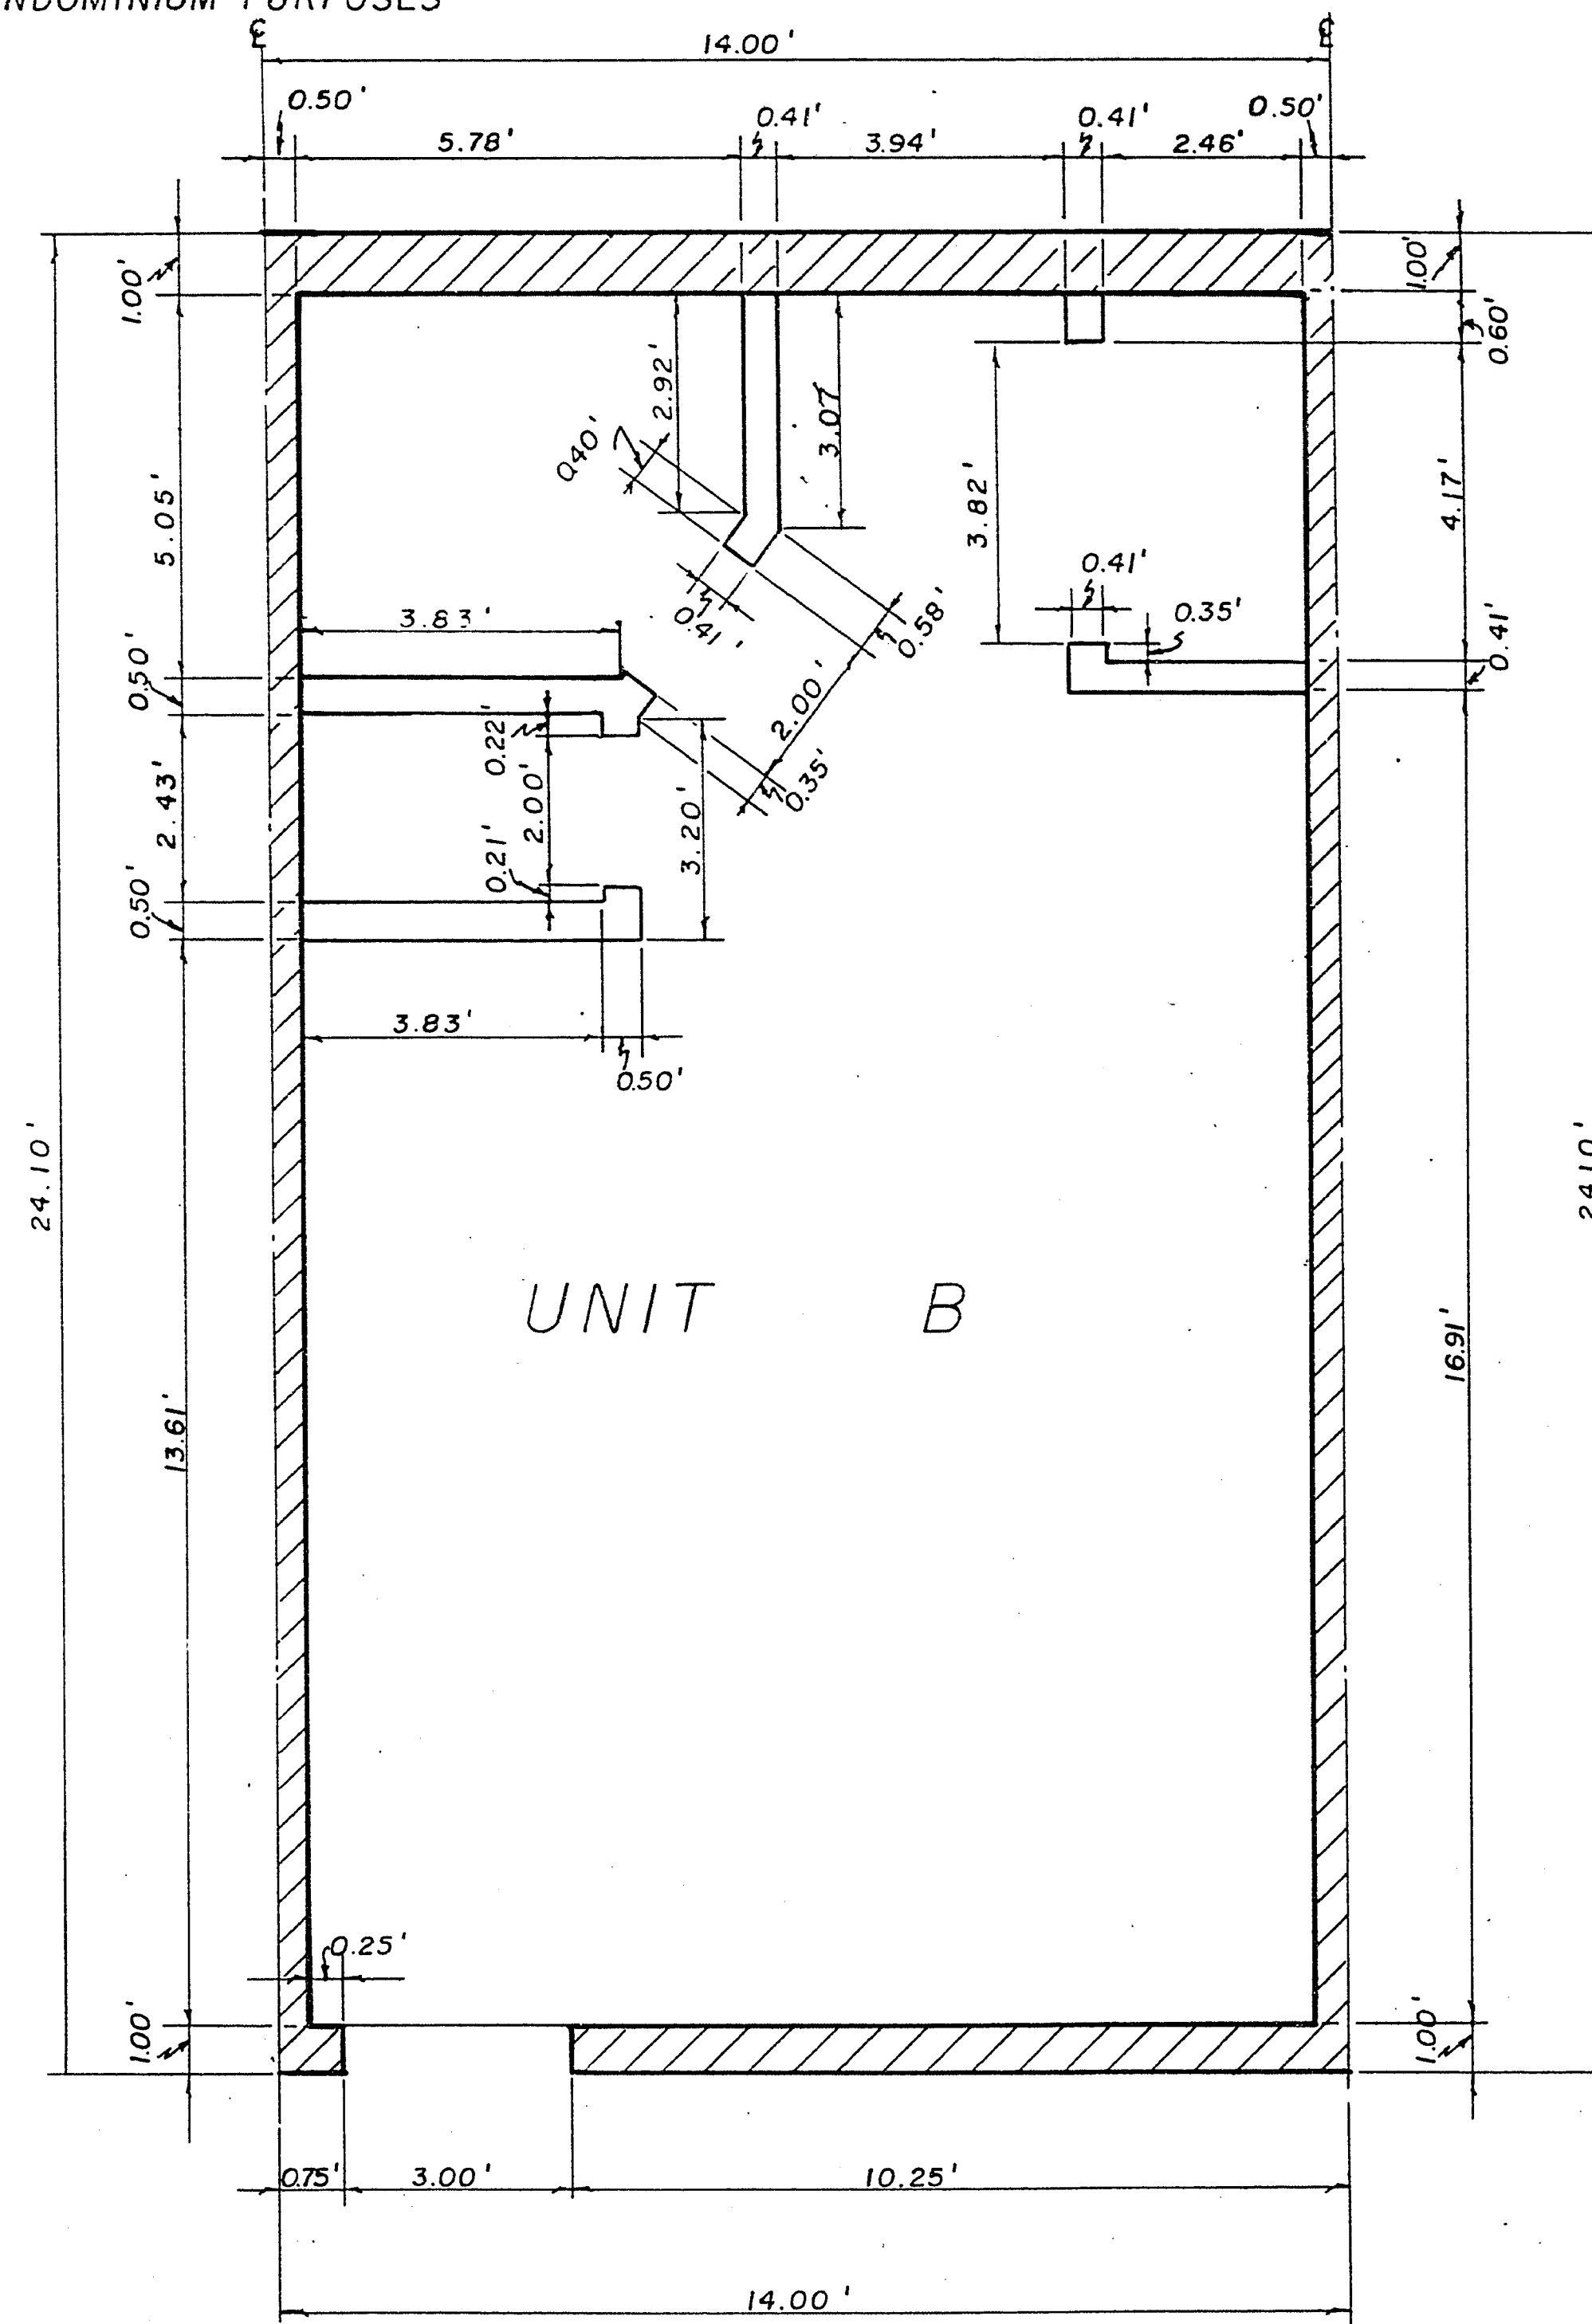

FIRST FLOOR
UNIT B

Scale 1" = 2.00'

