

Book K 1093


8-12-74

1052845

CONTRACTORS SQUARE

A PORTION OF THE NORTHEAST 1/4 OF THE SOUTHEAST 1/4,
SECTION 28, TOWNSHIP 20 SOUTH, RANGE 61 EAST, M.D.B & M.
CLARK COUNTY, NEVADA

BEING A SUBDIVISION FOR CONDOMINIUM PURPOSES

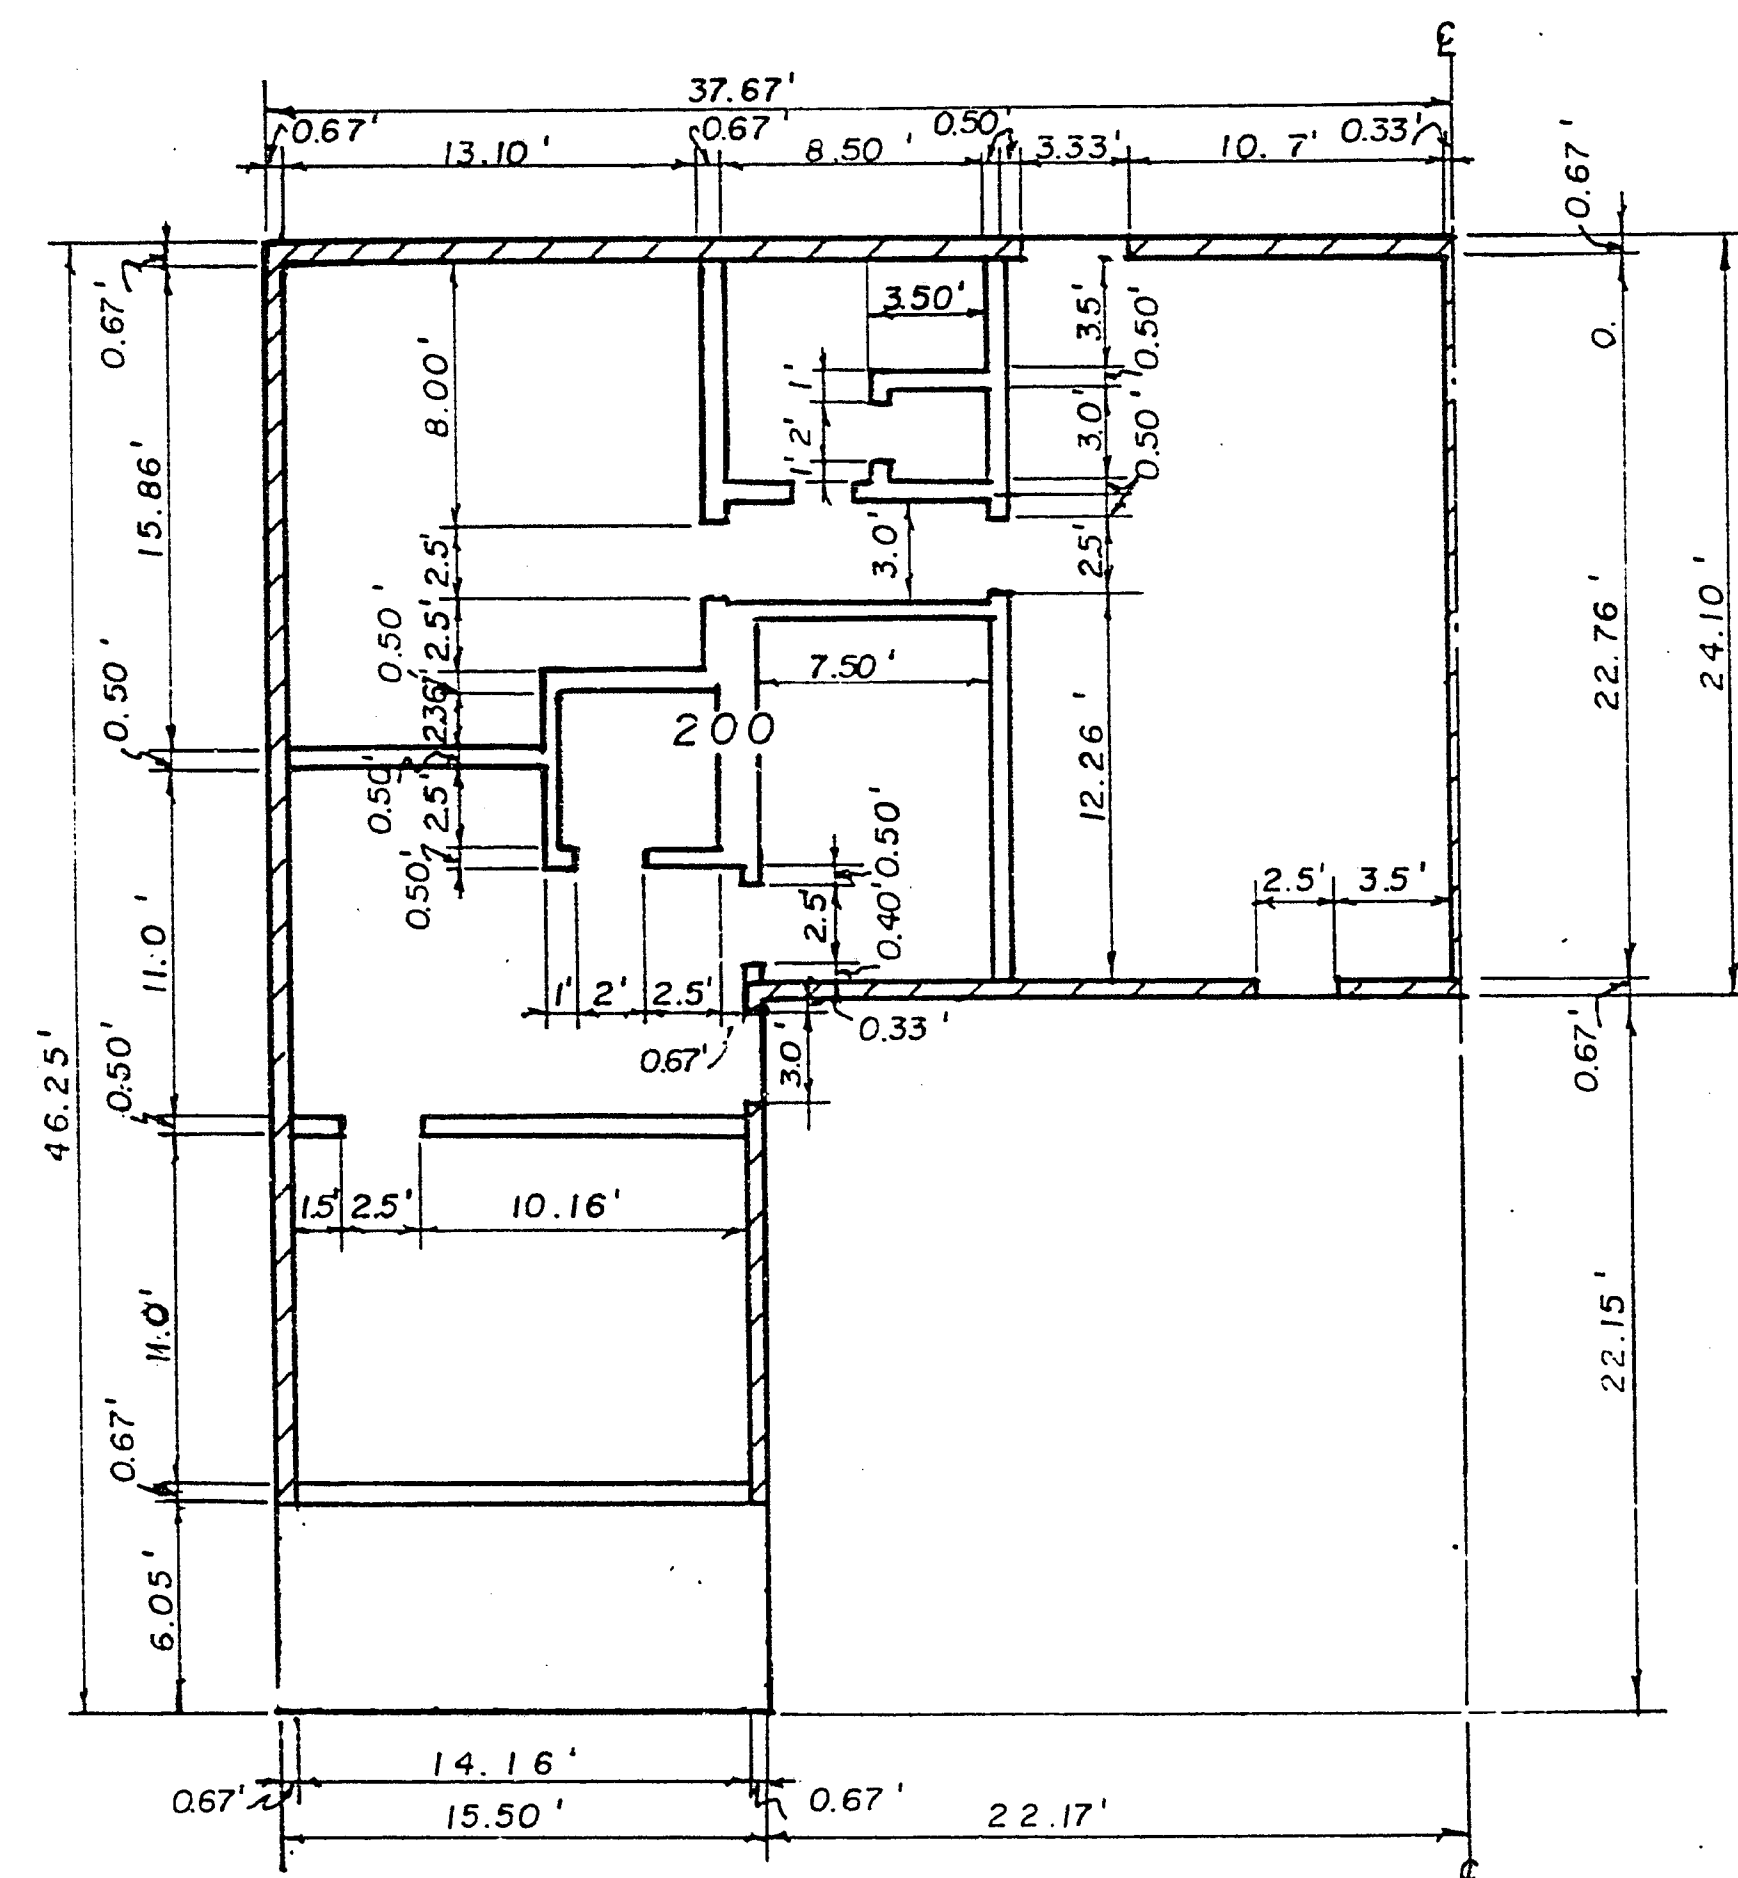

SECOND FLOOR - UNIT 200

Scale 1" = 6.00'


Finish Ceiling	61.00
Finish Second Floor	52.90
Finish Ceiling	51.90
Finish First Floor	43.90

ELEVATION

Scale 1" = 30.00'


BENCH MARK

City of Las Vegas Bench Bolt
in Plate Northeast Corner of
"N" Street & McWilliams
Elevation 2048.78

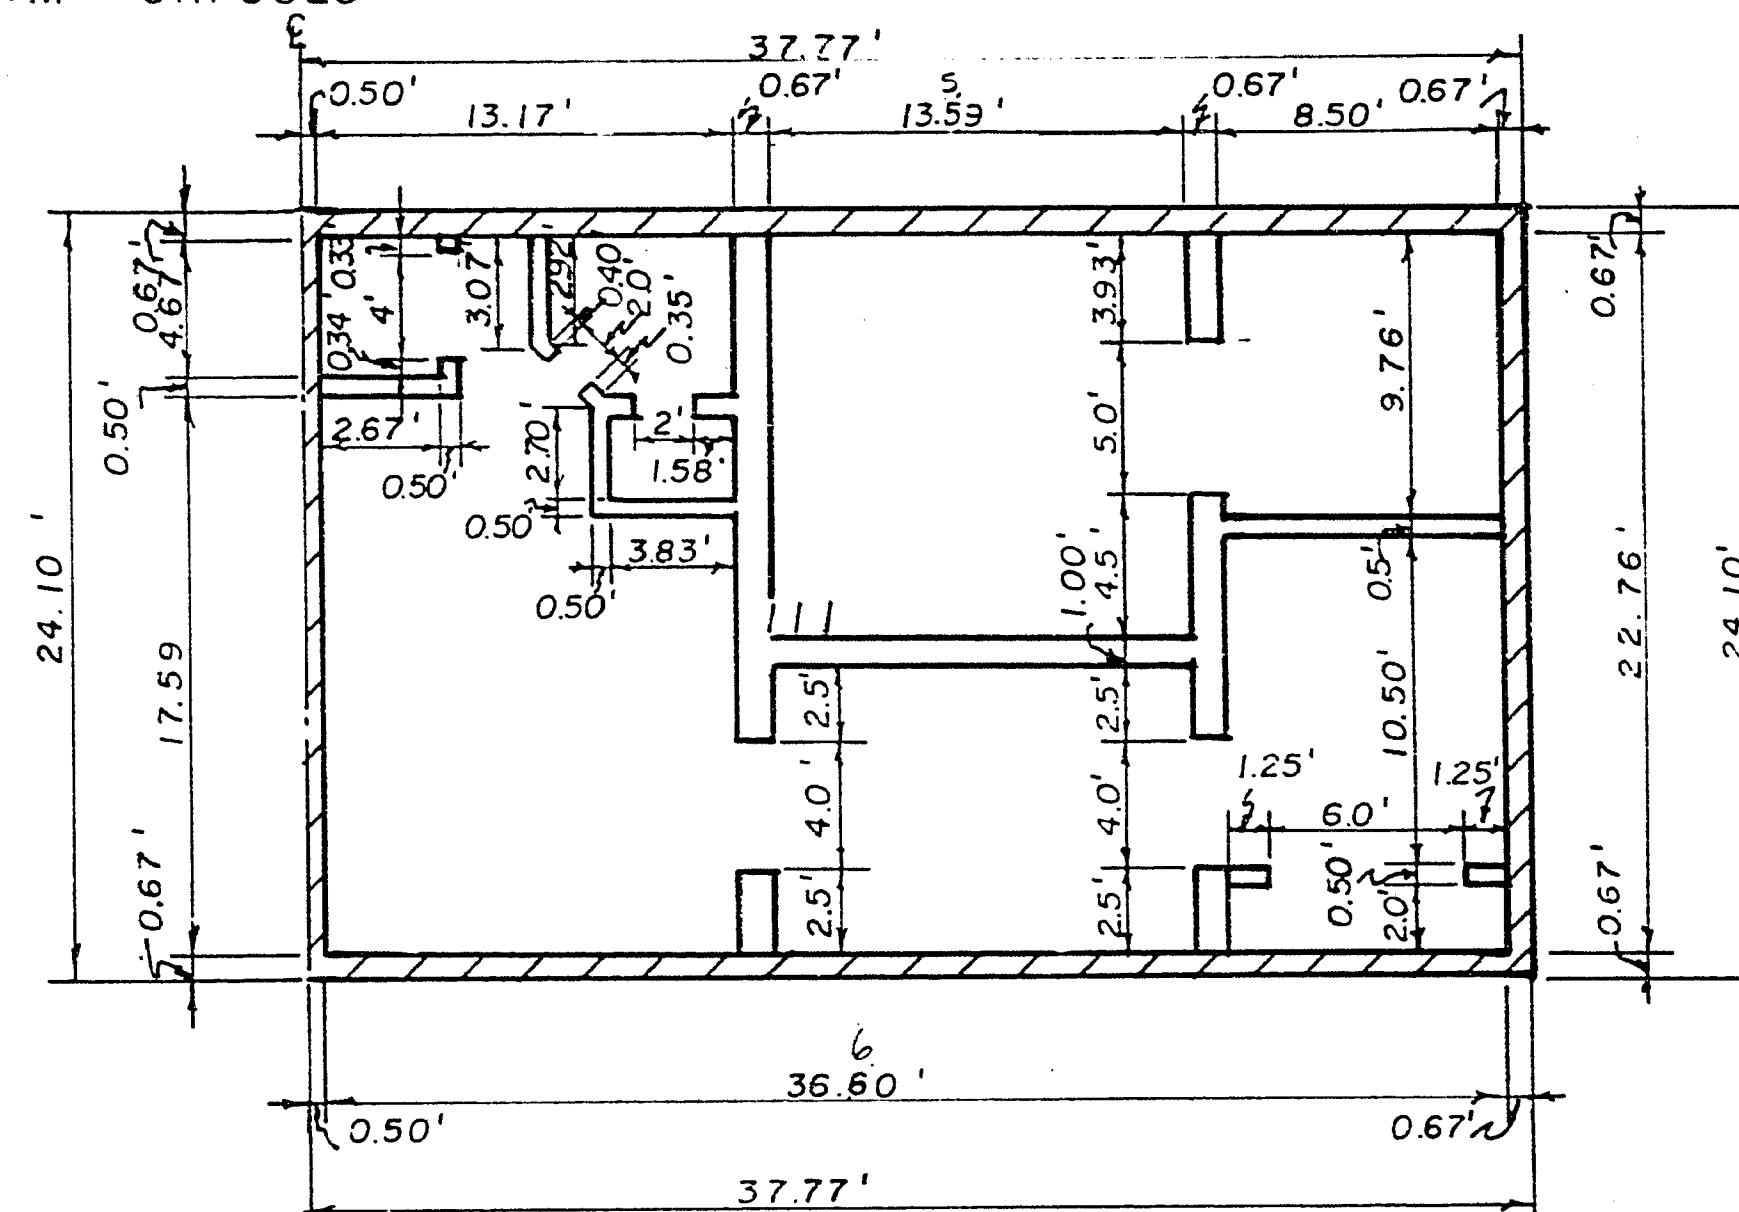

FIRST FLOOR - UNIT III

Scale 1" = 6.00'

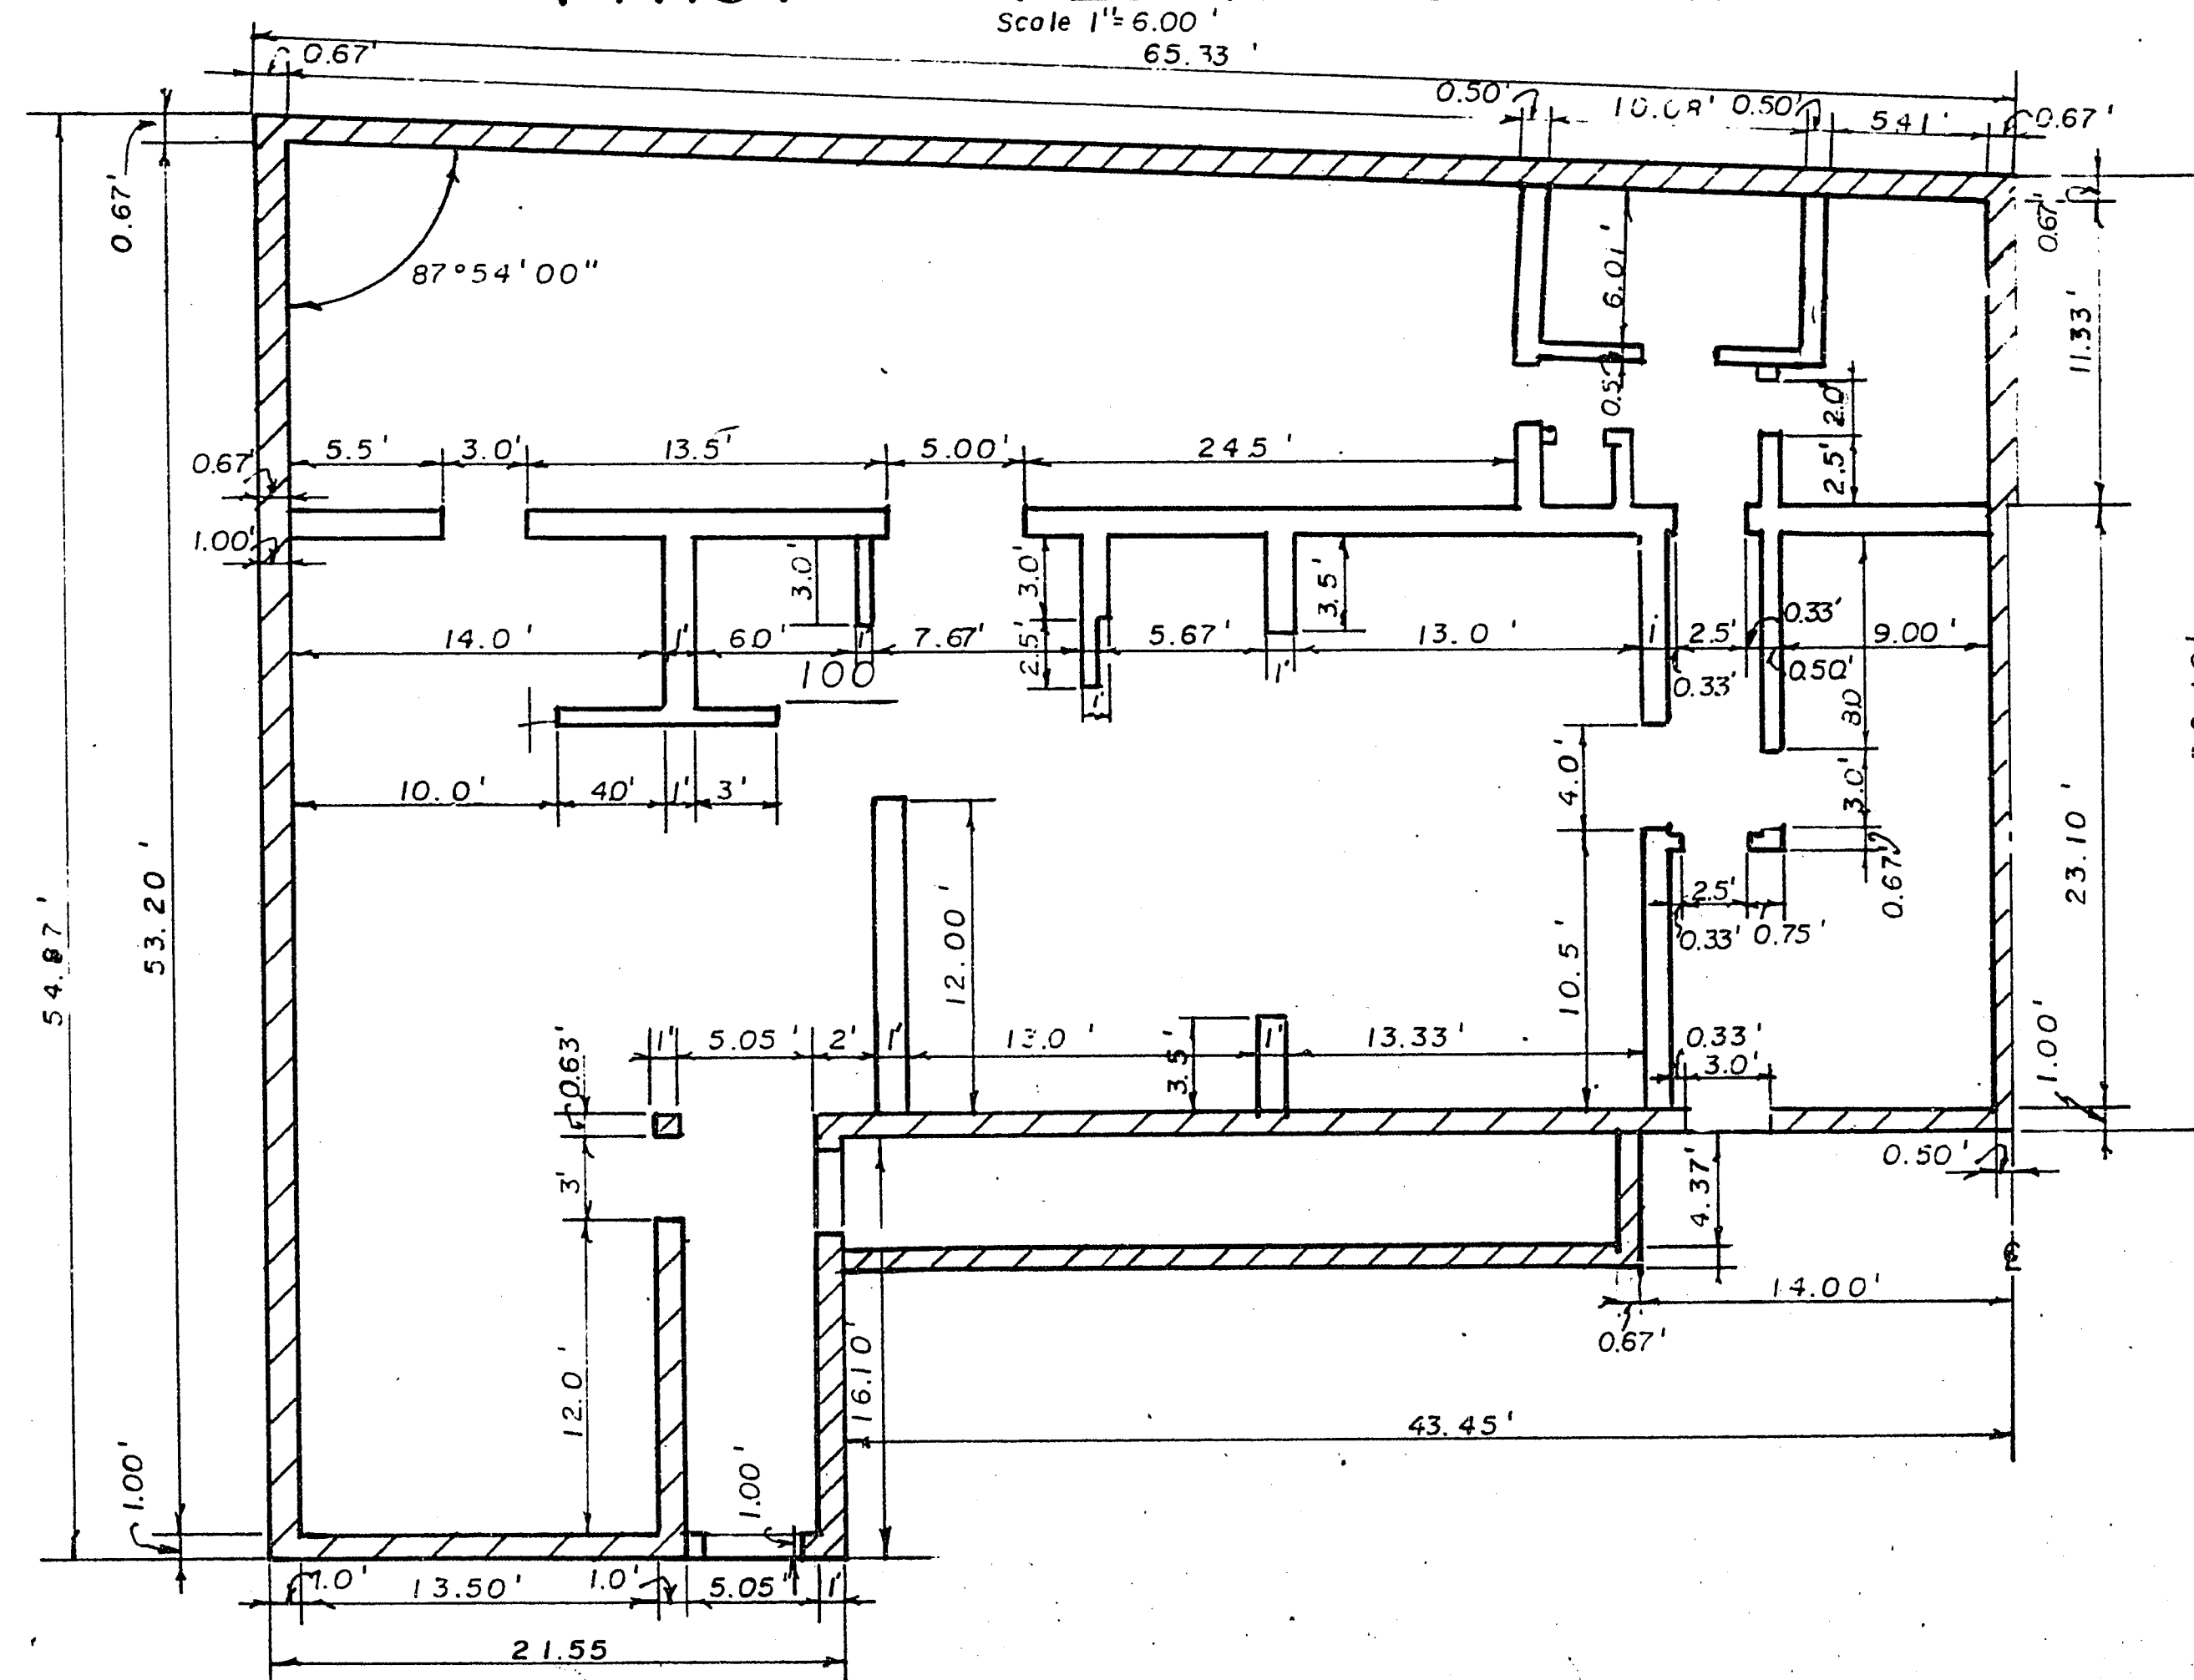

FIRST FLOOR - UNIT 100

Scale 1" = 6.00'