


8-12-48

College Park No. 25

A Portion Of The NE 1/4 Of Section 25, T20S, R61E, M.D.M.
City Of Las Vegas, County Of Clark, State Of Nevada

Scale ~ 1" = 60'

Undeveloped Lands

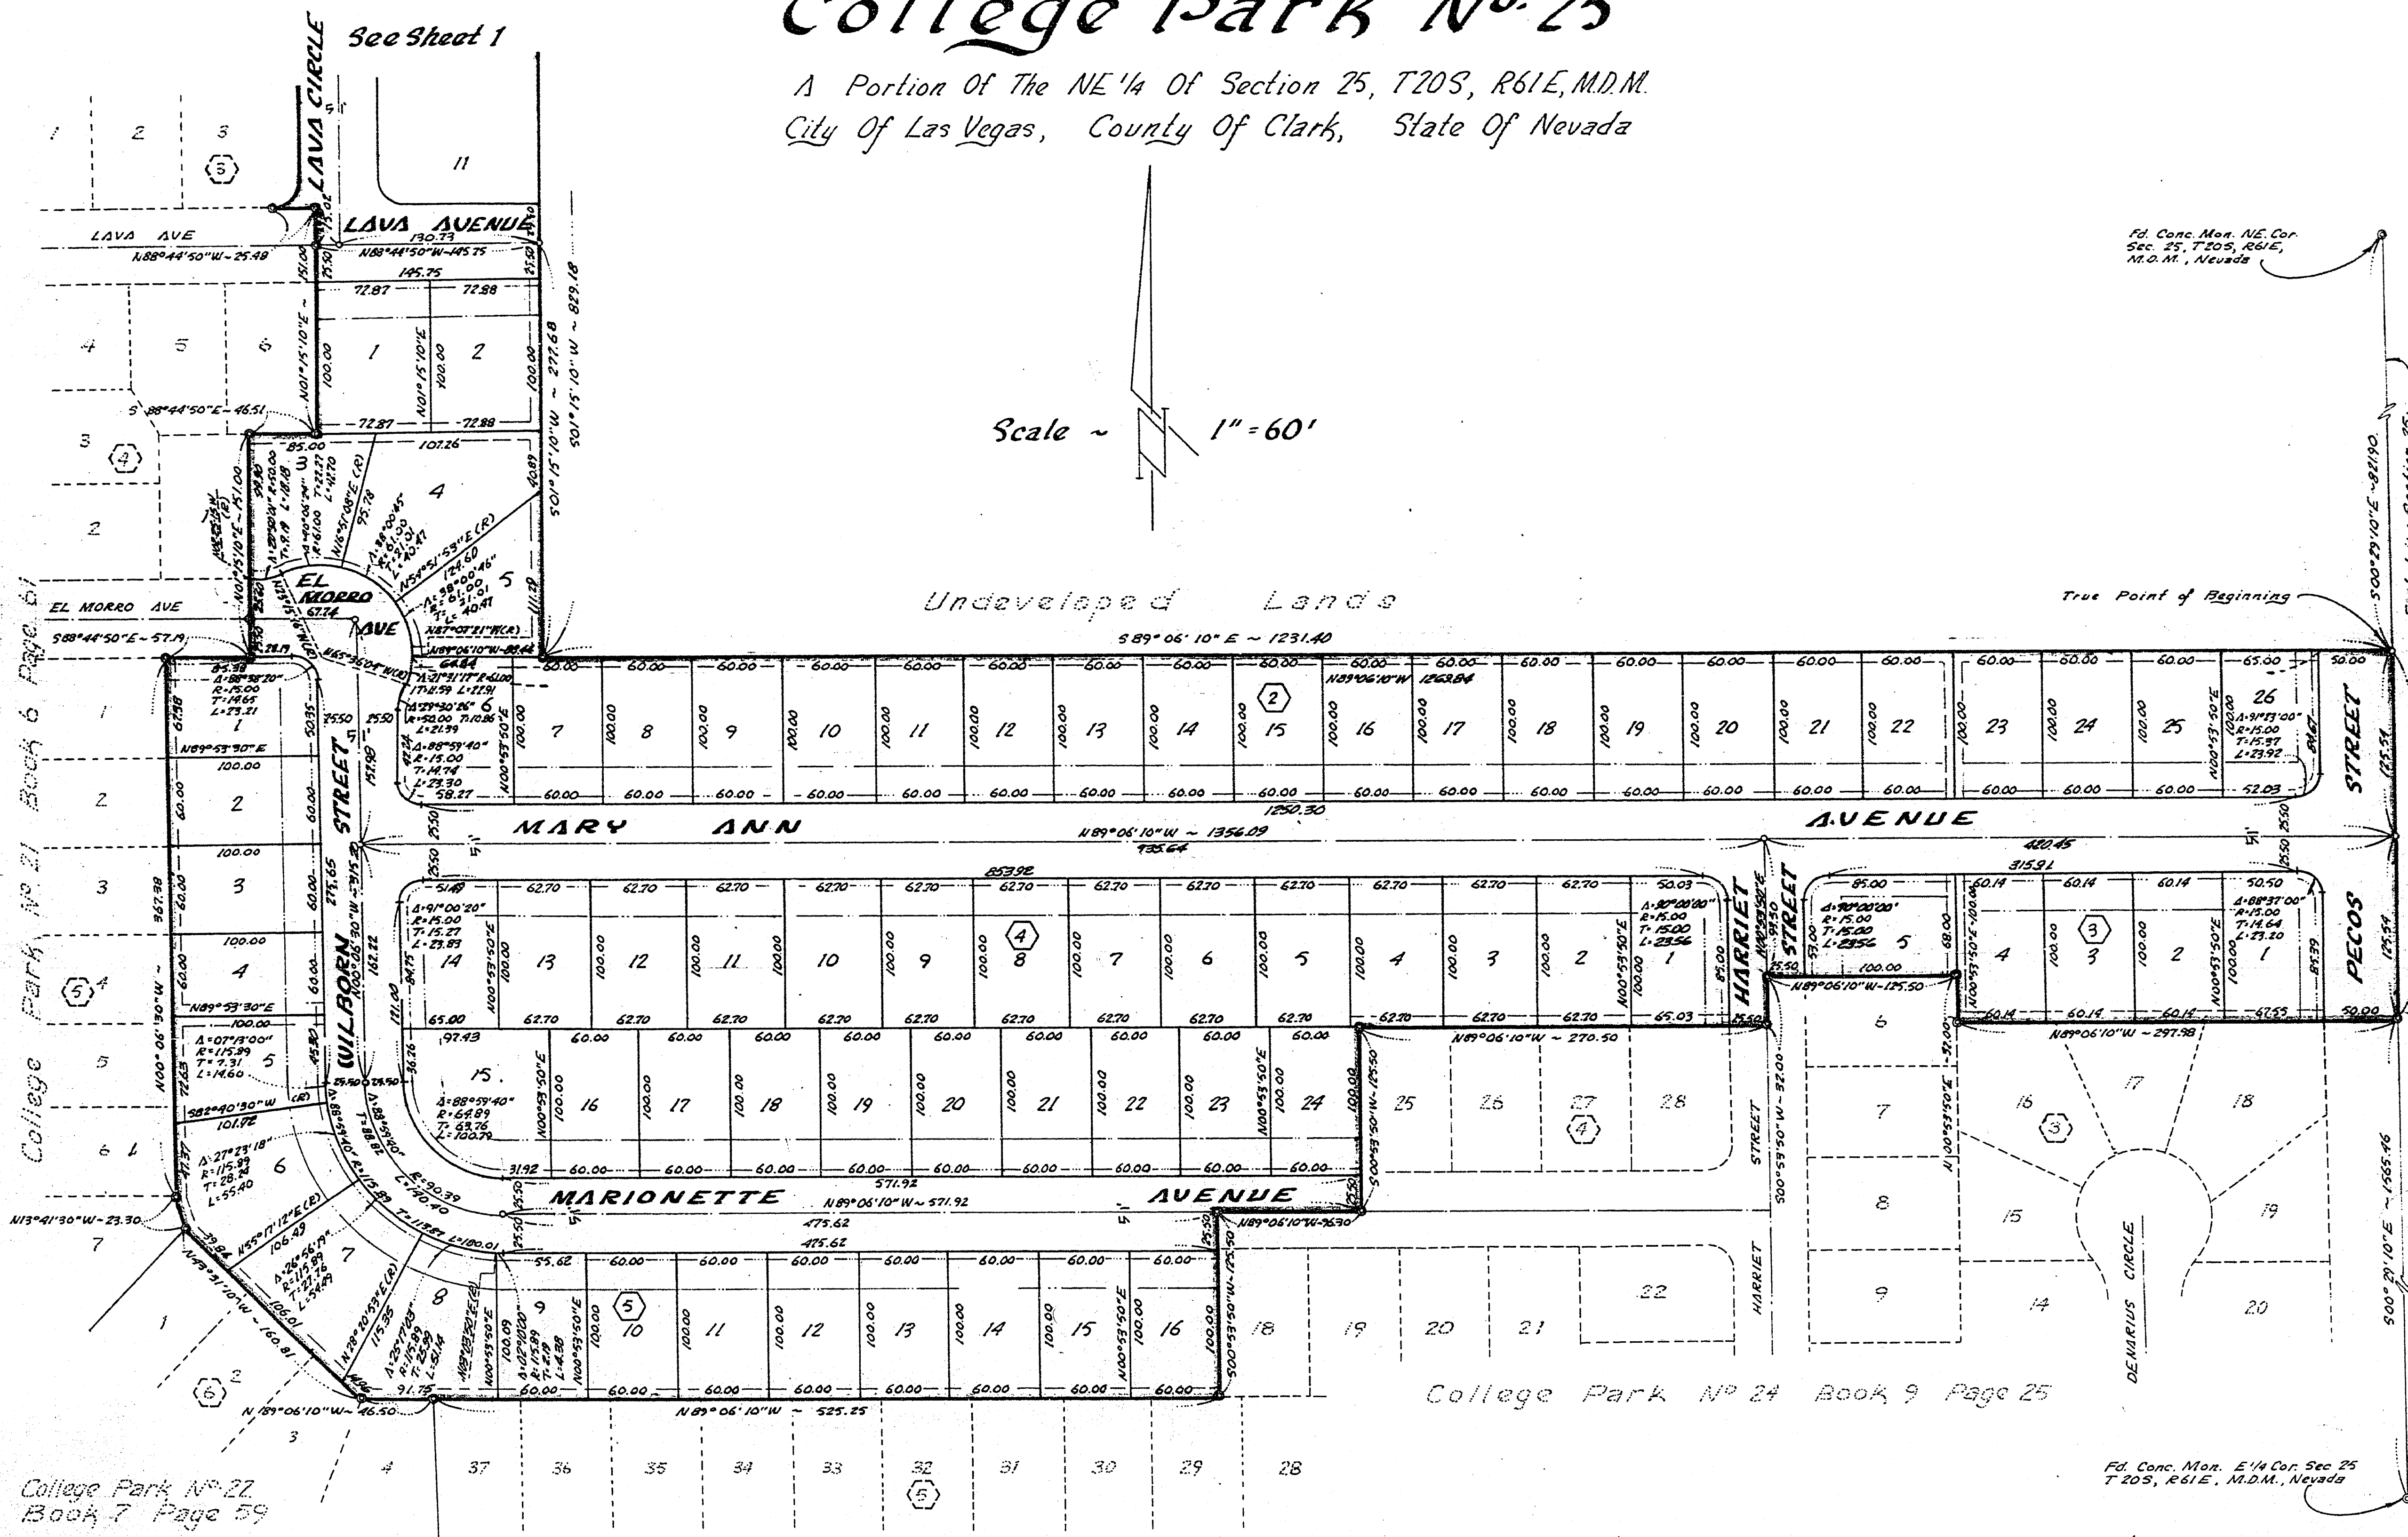

Sheet 2 of 2