


COLLEGE PARK No 24

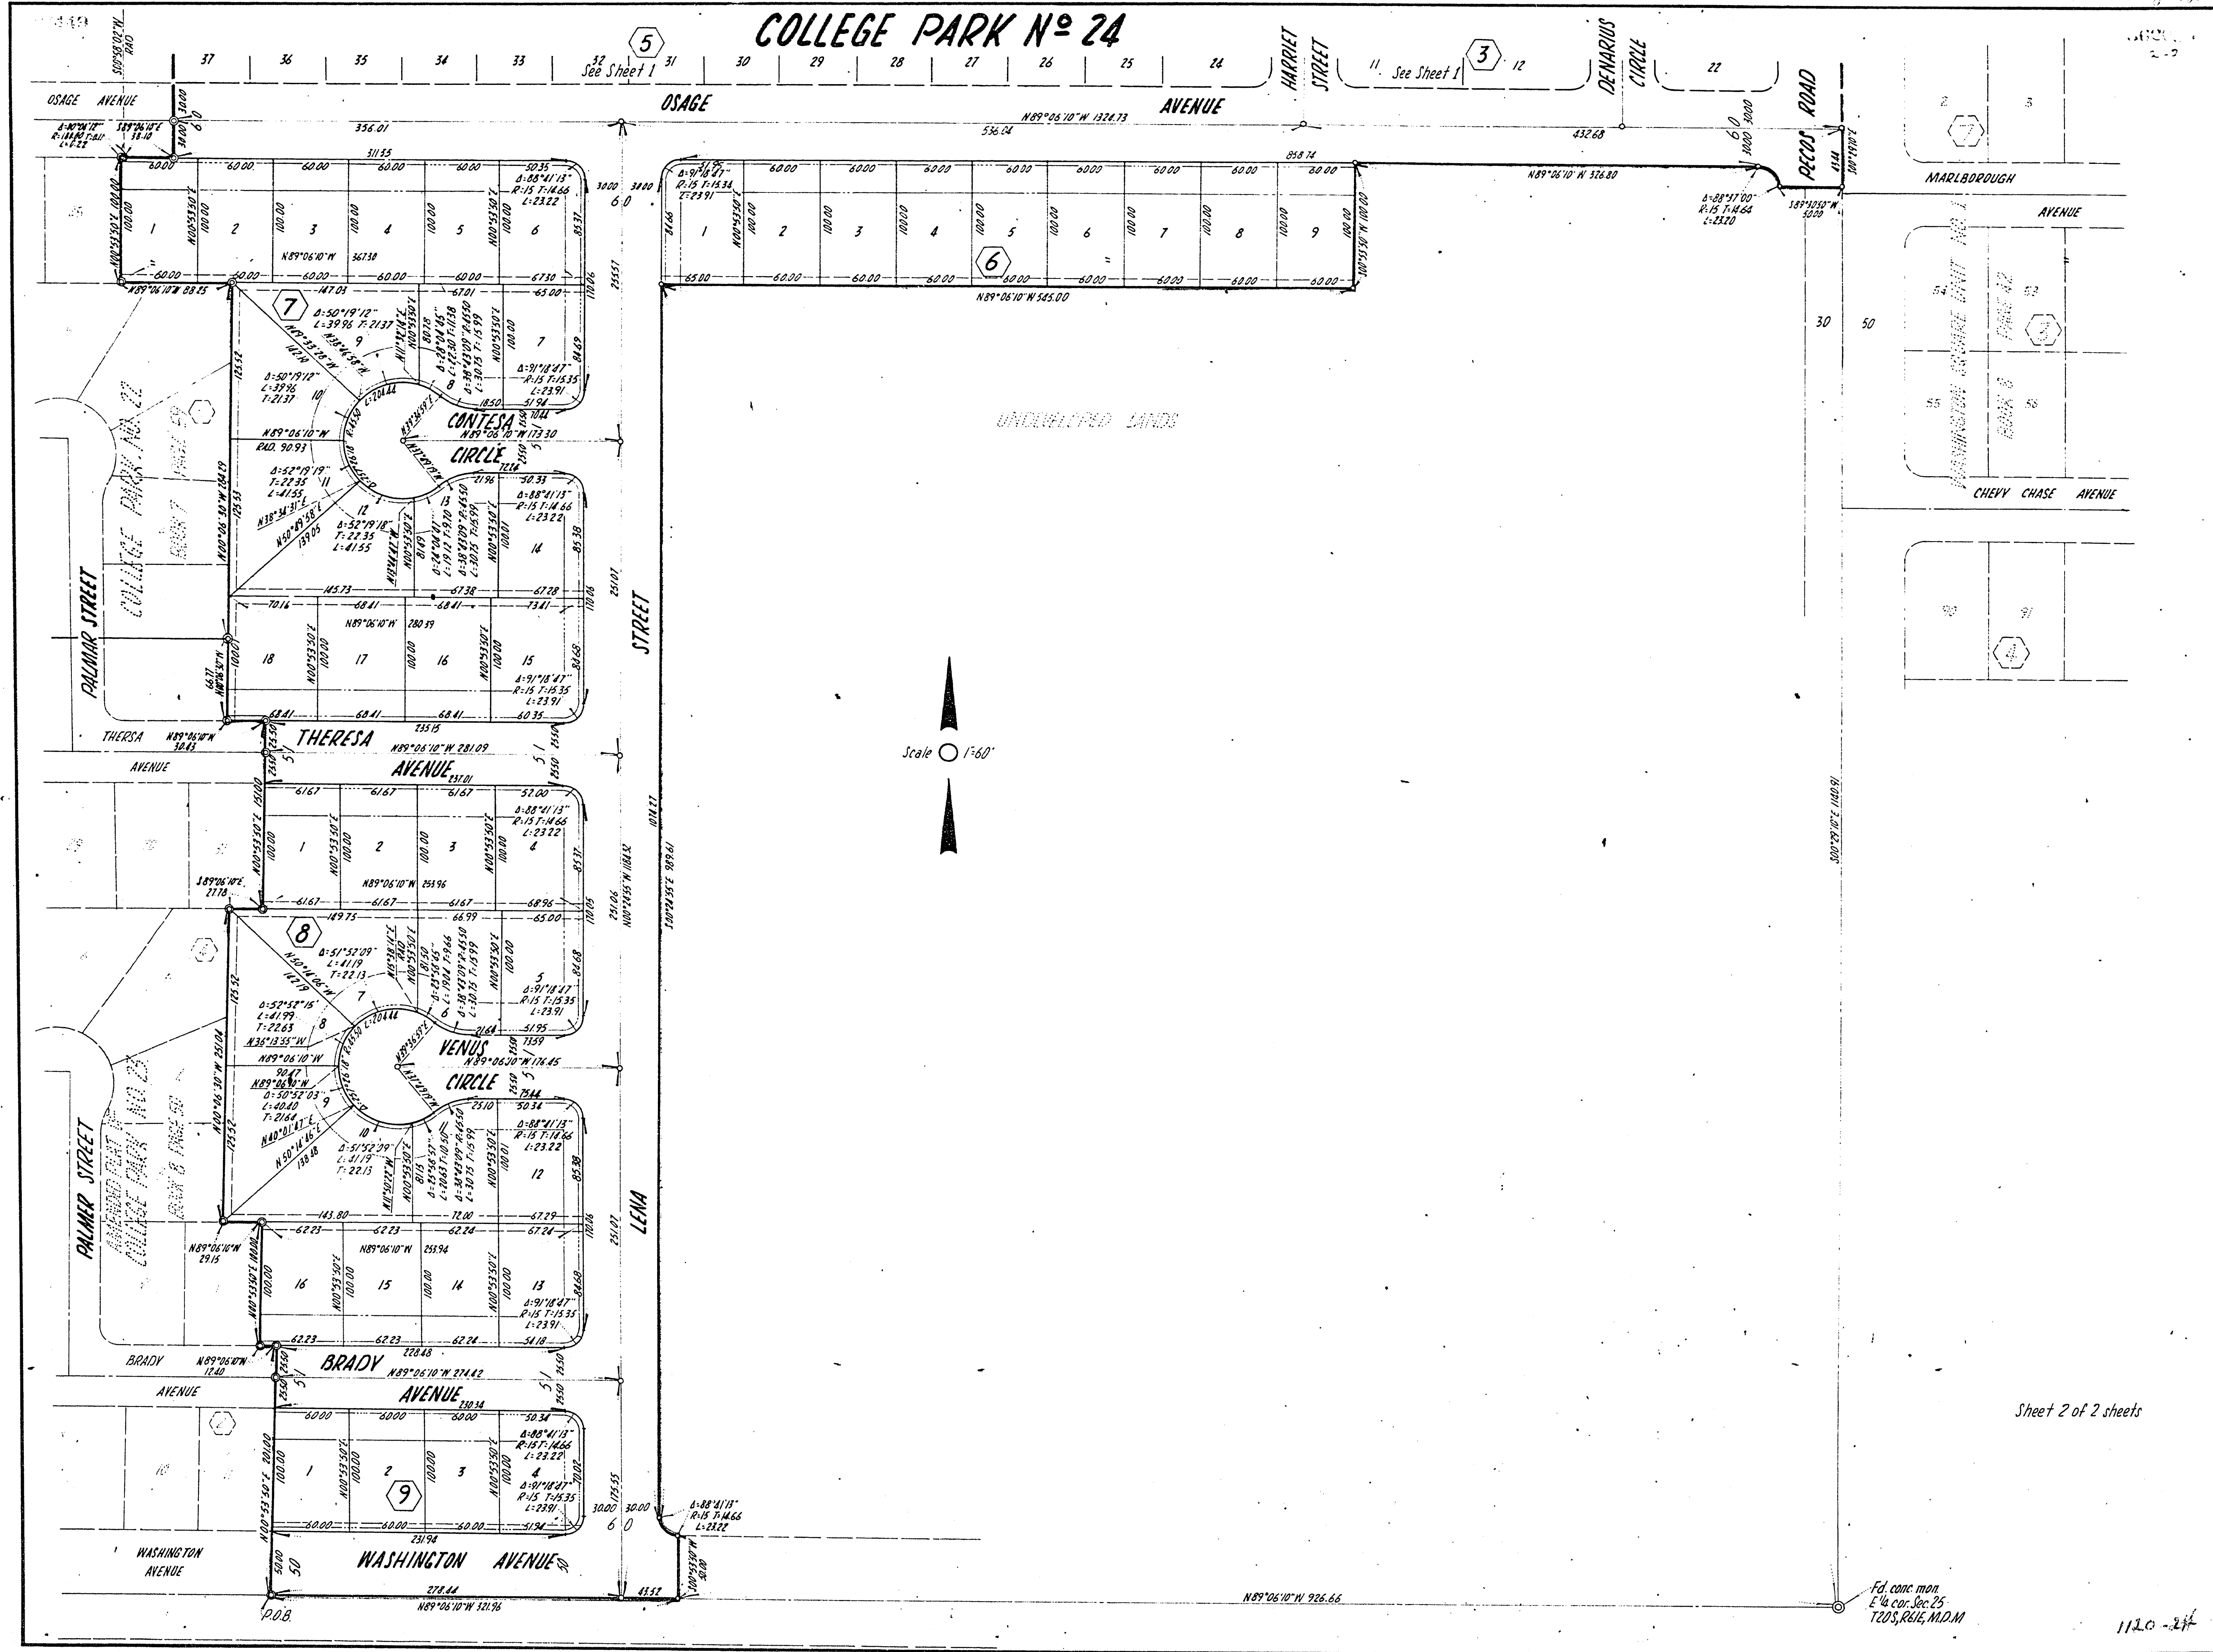

Sheet 2 of 2 sheets

Ed. conc. mon.
E 1/4 cor. Sec. 25
T20S, R6E, M.D.M.