


8-12-87

CHEYENNE VILLAGE SHOPPING CENTER

(A COMMERCIAL SUBDIVISION)

A PORTION OF THE SE1/4 OF THE SE1/4 OF SECTION 10, T. 20 S., R. 60 E., M.D.M., CITY OF LAS VEGAS, CLARK COUNTY, NEVADA.

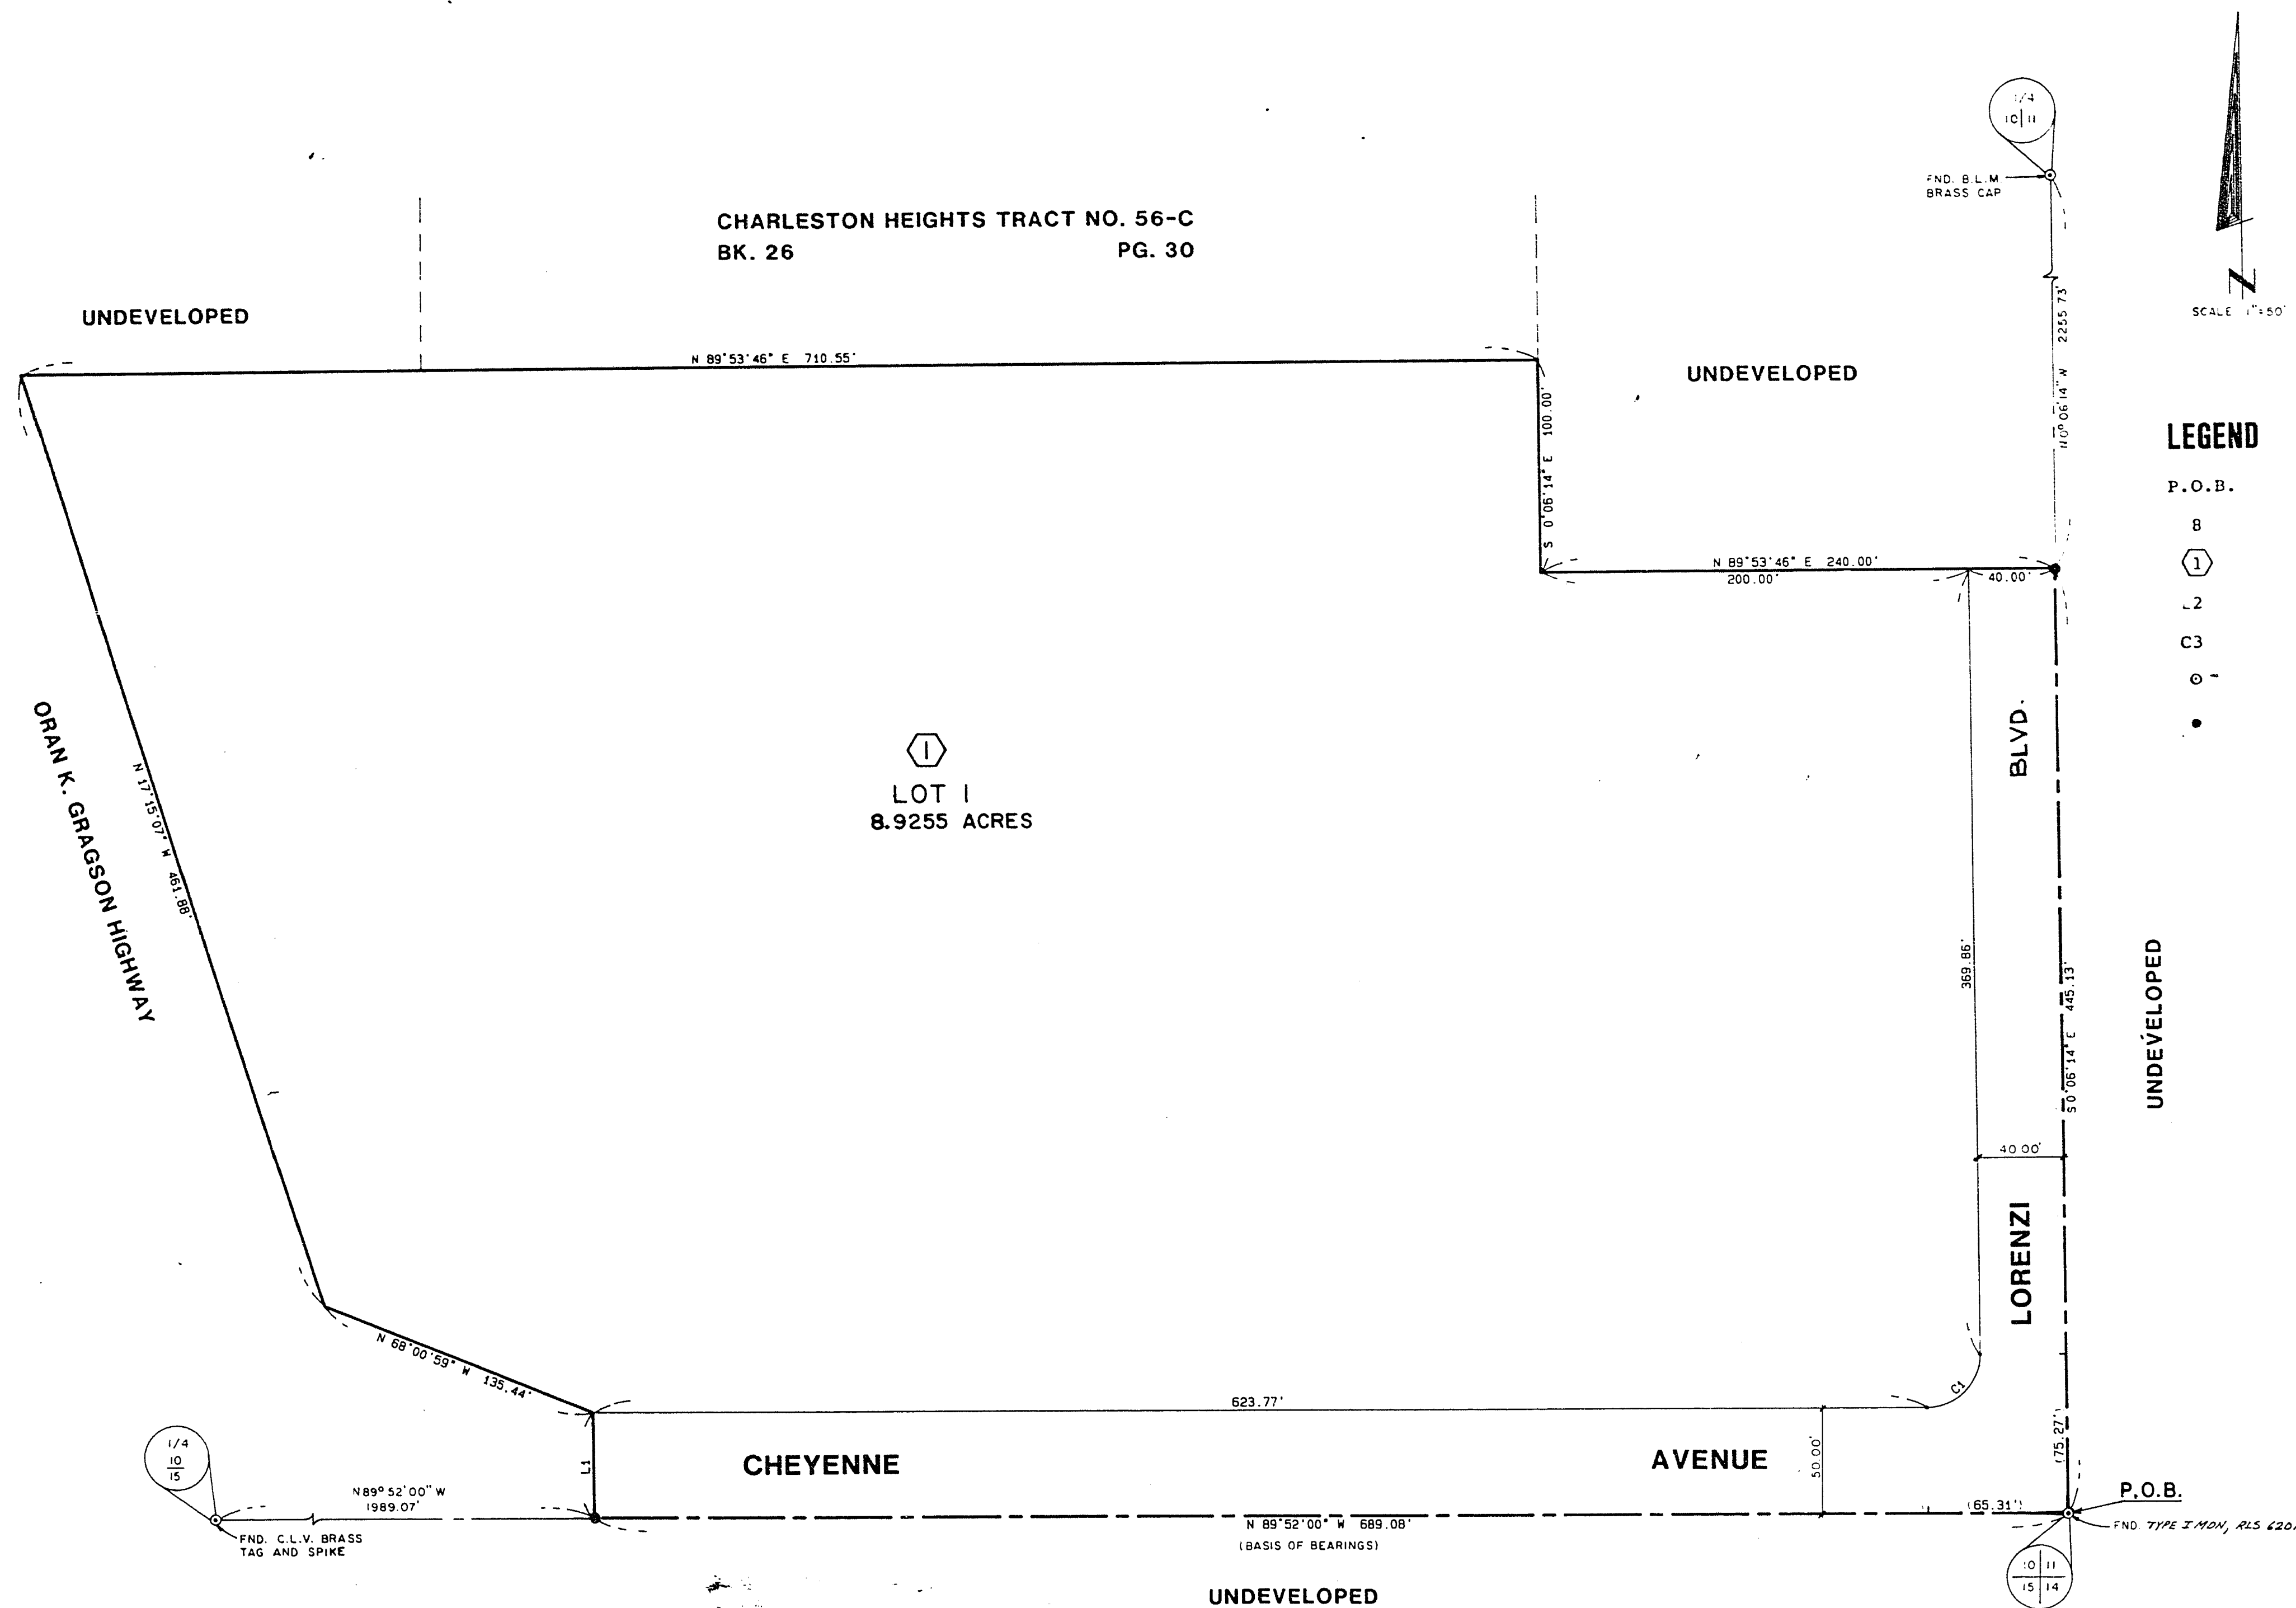

LEGEND

- P.O.B. POINT OF BEGINNING
- 8 LOT NUMBER / TOTAL LOTS = 1
- ① BLOCK NUMBER
- L2 COURSE NUMBER
- C3 CURVE NUMBER
- FOUND POINT AS INDICATED
- SET TYPE III MONUMENT PER CLARK COUNTY IMPROVEMENT STANDARDS, REVISED APRIL, 1986, LS 6201

CURVE TABLE

CURVE	ARC	DELTA	RADIUS	TAN LENGTH
C1	39.37	90° 14' 14"	25.00	25.10

COURSE TABLE

LINE	BEARING	DISTANCE
L1	N 0° 08' 00" E	50.00

REV	DATE	BY	REVISION

W.O. # 3310
SHEET 2 OF 2

1059

BOOK 37, Page 91