


CHELSEA PLACE

BEING A PORTION OF THE SE 1/4, SW 1/4, OF SECTION 36, TOWNSHIP 20 SOUTH
RANGE 60 EAST, M.D.M., CLARK COUNTY, NEVADA

CHARLESTON HEIGHTS TRACT NO. 3
BOOK 4 PAGE 48

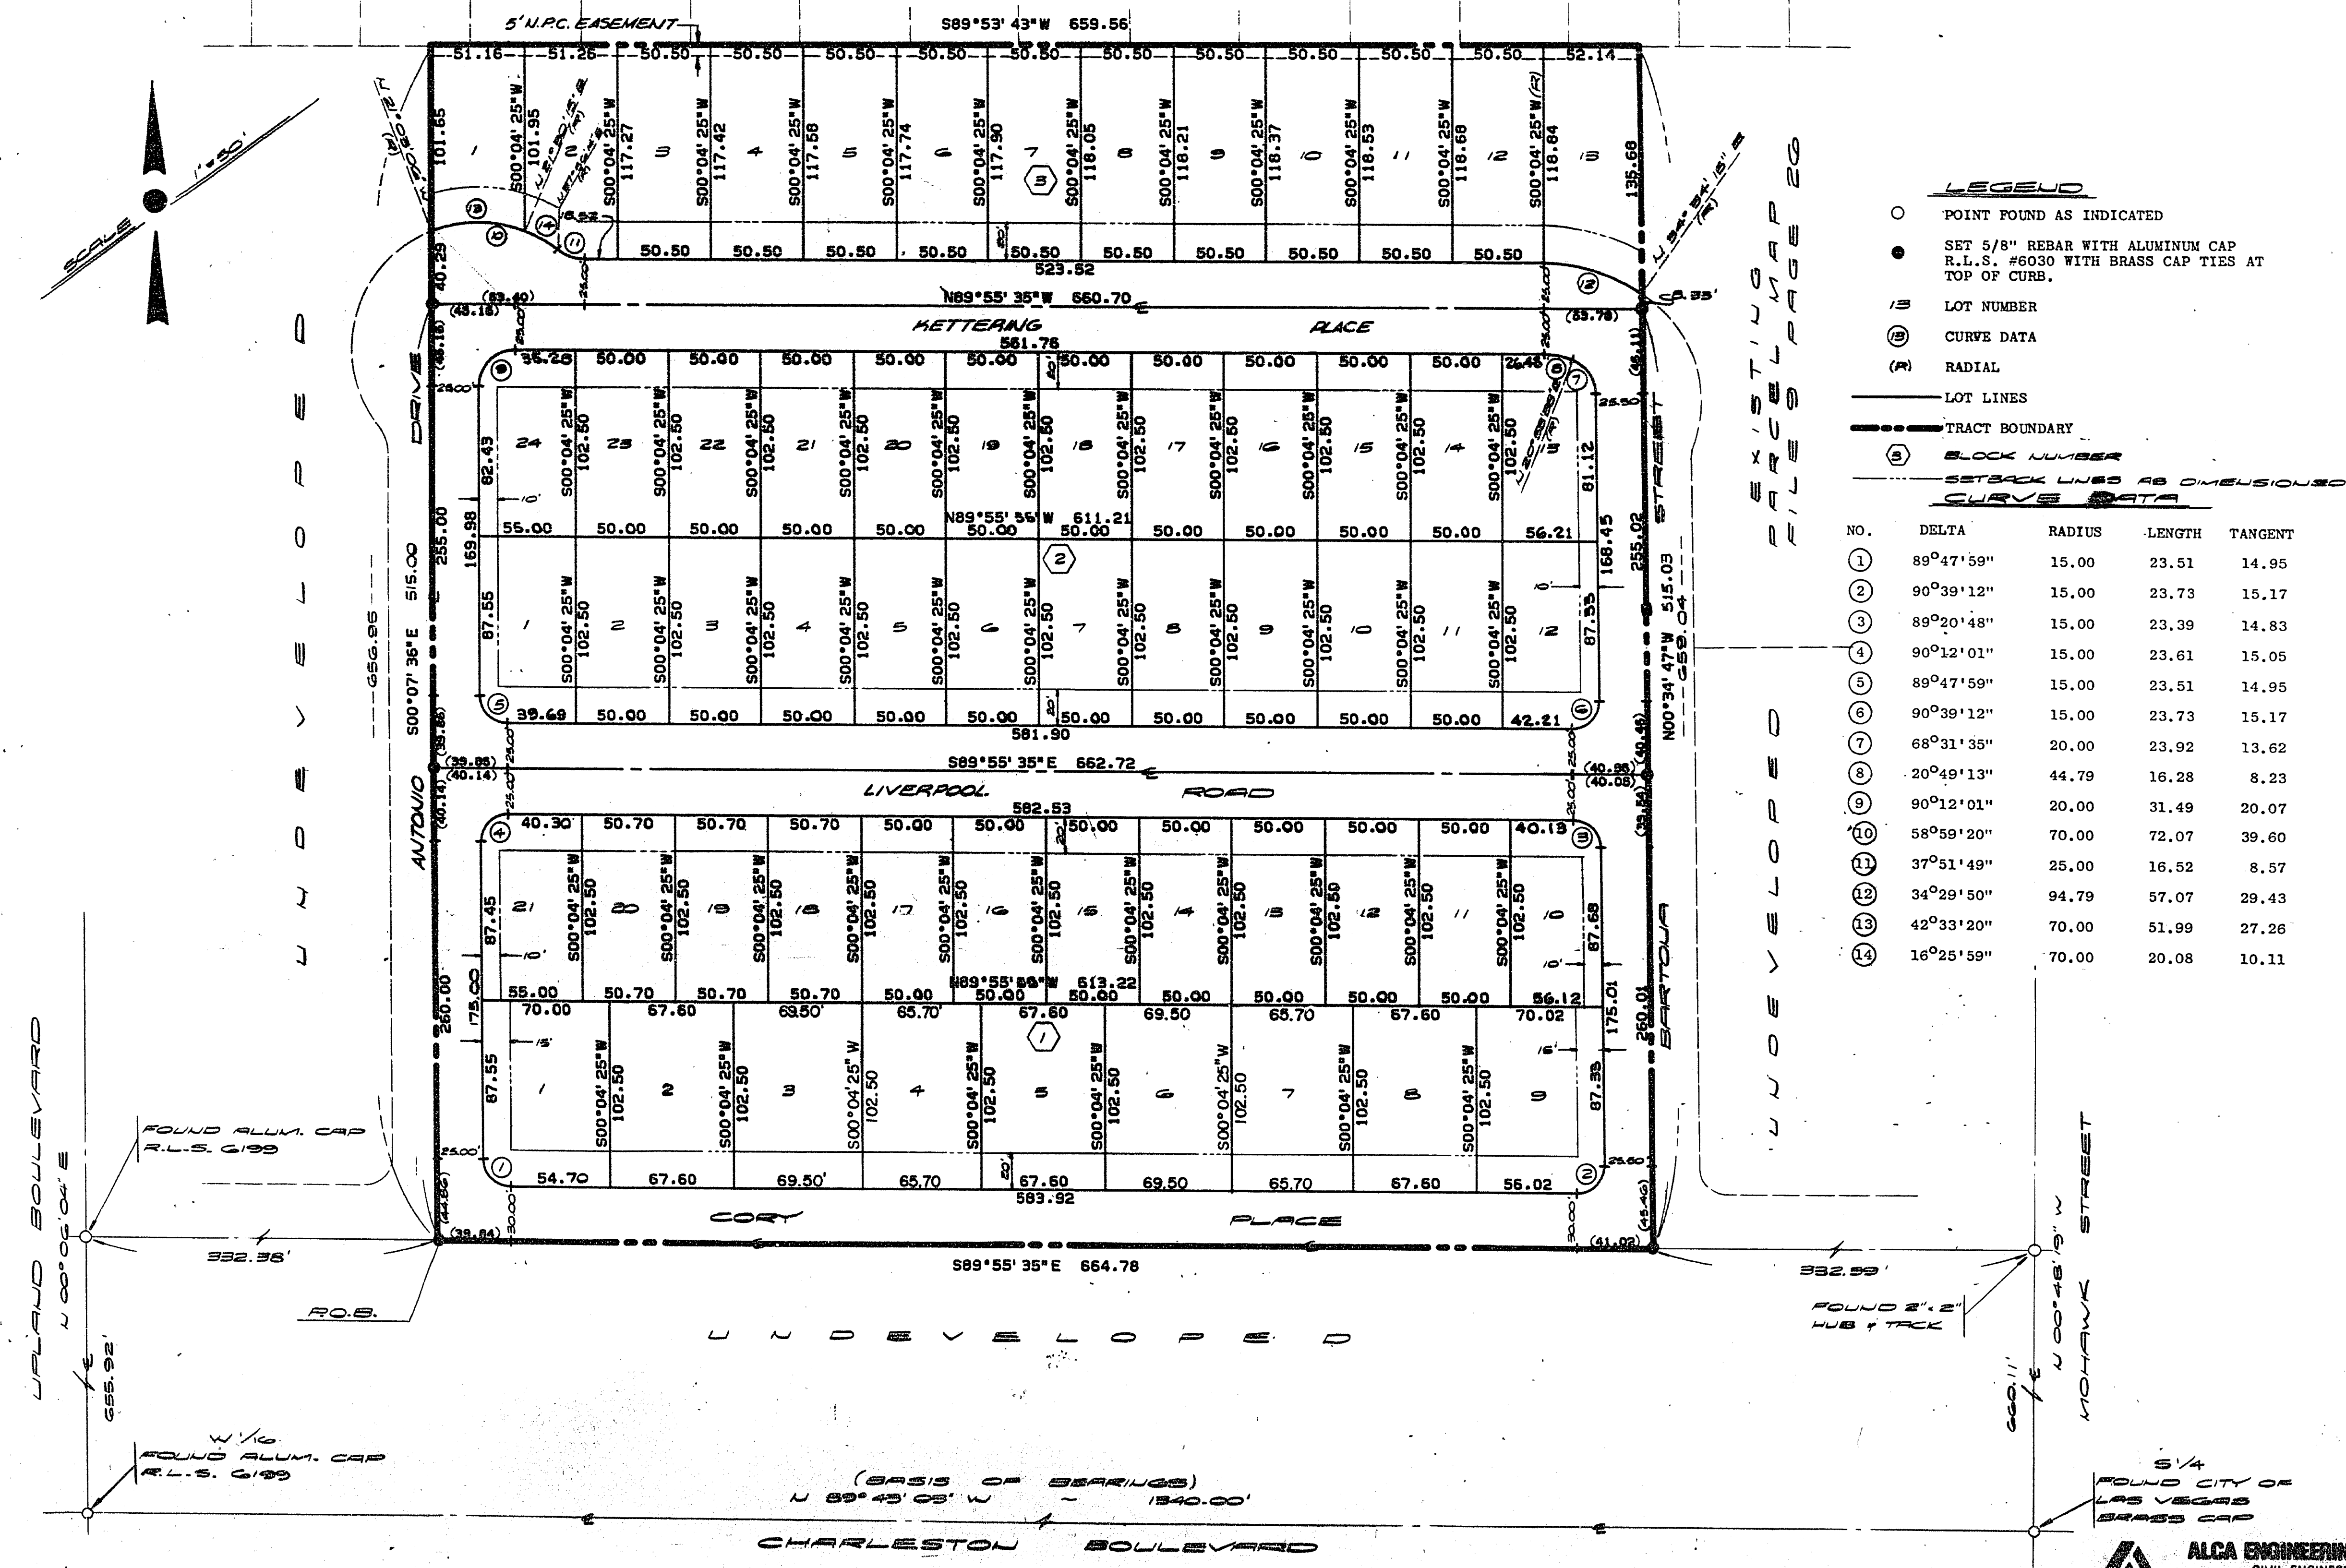

EXISTING MAP
FILE 9 PAGE 20

UNDEVELOPED

UNDEVELOPED

FOUND CITY OF
LAS VEGAS
BRASS CAP



ALCA ENGINEERING & SURVEYING INC.
CIVIL ENGINEERING - SURVEYING
2765 SOUTH HIGHLAND DRIVE • SUITE NO. 103
LAS VEGAS, NEVADA 89109 • (702) 733-2100