

0097610-12-25

~~00279~~

LEGEND

 BLOCK NUMBER

C2 CURVE NUMBER

6 LOT NUMBER

- SUBDIVISION BOUNDARY

© FND. MON. AS SHOWN

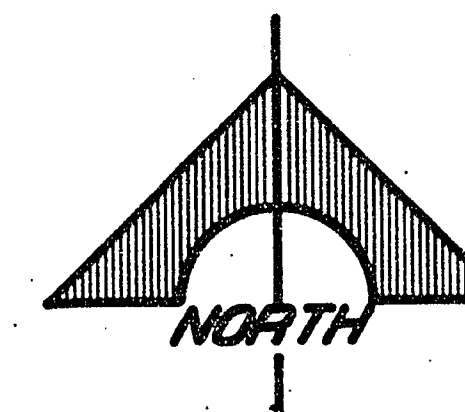
- SET 5/8" REBAR AND ALUM. CAP
R.L.S. 2050 W/BRASS CAP
REF. TIES SET IN T.O.C.

AMENDED PLAT OF
FOOTHILLS COUNTRY CLUB UNIT NO.2
BOOK 42 PAGE 04 OF PLATS

3.3.11.15 6.2.11.17 6.2.11.17.2
3.3.11.37 3.4.11.37

LINE	BEARING	DISTANCE
1	S 52° 56' 38" W	84.56
2	S 51° 52' 25" W	79.05
3	S 20° 10' 00" W (R)	20.00
4	N 56° 58' 53" W	45.66
5	N 02° 05' 22" E	15.00
6	N 02° 05' 22" E	16.00
7	N 02° 05' 22" E	39.13
8	N 53° 05' 22" E	15.70
9	N 11° 00' 00" W (R)	4.00
10	S 53° 05' 22" E	6.79
11	N 37° 05' 22" E	15.70
12	N 31° 00' 00" E	5.40
14	N 11° 00' 00" W	5.40
15	S 32° 05' 22" E	15.70
16	N 36° 54' 38" W	5.40
17	N 87° 54' 38" W	16.30
18	N 81° 20' 49" W	53.43
19	N 56° 07' 24" W	51.01
20	N 52° 54' 48" W	20.00
21	N 30° 23' 19" W	20.00
24	S 43° 17' 06" E	80.39
25	S 43° 17' 06" E	60.60
26	S 43° 17' 06" E	20.00

CURVE	DELTA	RADIUS	LENGTH	TANGENT
1	59°04'22"	50.50	87.32	59.20
2	11°06'45"	400.00	77.59	39.91
3	22°13'32"	400.00	155.16	78.57
4	47°00'00"	100.00	82.03	43.49
5	31°00'00"	150.00	81.16	41.60
6	18°06'45"	300.00	89.59	43.69
7	22°13'32"	364.00	148.95	75.43
8	11°06'45"	364.00	74.48	37.36
9	2°26'30"	364.00	16.36	8.18
10	8°40'16"	364.00	58.11	29.11
11	6°59'17"	416.00	50.74	25.40
12	0°50'24"	416.00	3.05	1.00
13	6°08'54"	416.00	44.64	22.34
14	85°32'31"	15.00	22.48	13.96
15	47°00'00"	84.00	68.91	36.53
16	31°00'00"	166.00	89.82	46.04
17	31°00'00"	134.00	72.50	37.16
18	43°30'11"	116.00	95.15	46.69
20	47°00'00"	116.00	3.03	1.52
20	47°00'00"	116.00	95.16	50.44
21	0°50'23"	415.00	8.10	3.05
22	2°41'53"	364.00	18.09	8.04
23	8°24'53"	364.00	56.40	28.29
24	18°51'01"	254.00	76.89	38.49
25	25°32'27"	234.00	105.67	53.75
26	6°16'32"	234.00	25.63	12.83
27	50°12'13"	120.00	113.91	60.90
28	7°04'11"	130.00	16.04	8.03
29	55°12'13"	130.00	125.25	67.93
30	31°00'00"	87.00	245.67	131.65
31	1°31'17"	84.00	2.23	1.12
32	1°29'49"	116.00	1.03	1.52

FOOTHILLS COUNTRY CLUB UNIT NO. 1
BOOK 37 PAGE 20

A graphical scale bar labeled "SCALE IN FEET". The bar is divided into segments with markings at 50, 25, 0, 50, 100, and 150 feet. The segments are represented by horizontal lines of varying lengths and patterns.

7 OF 12
~~SHEET 6 OF 11~~

Book 44 Page 12 ~~BOOK 44~~ ~~PAGE 18~~
Amended 1407-3.