


10-12-47

00525

BOOK 890313
AMENDED PLAT OF
FOOTHILLS COUNTRY CLUB UNIT NO. 2

UNDEVELOPED

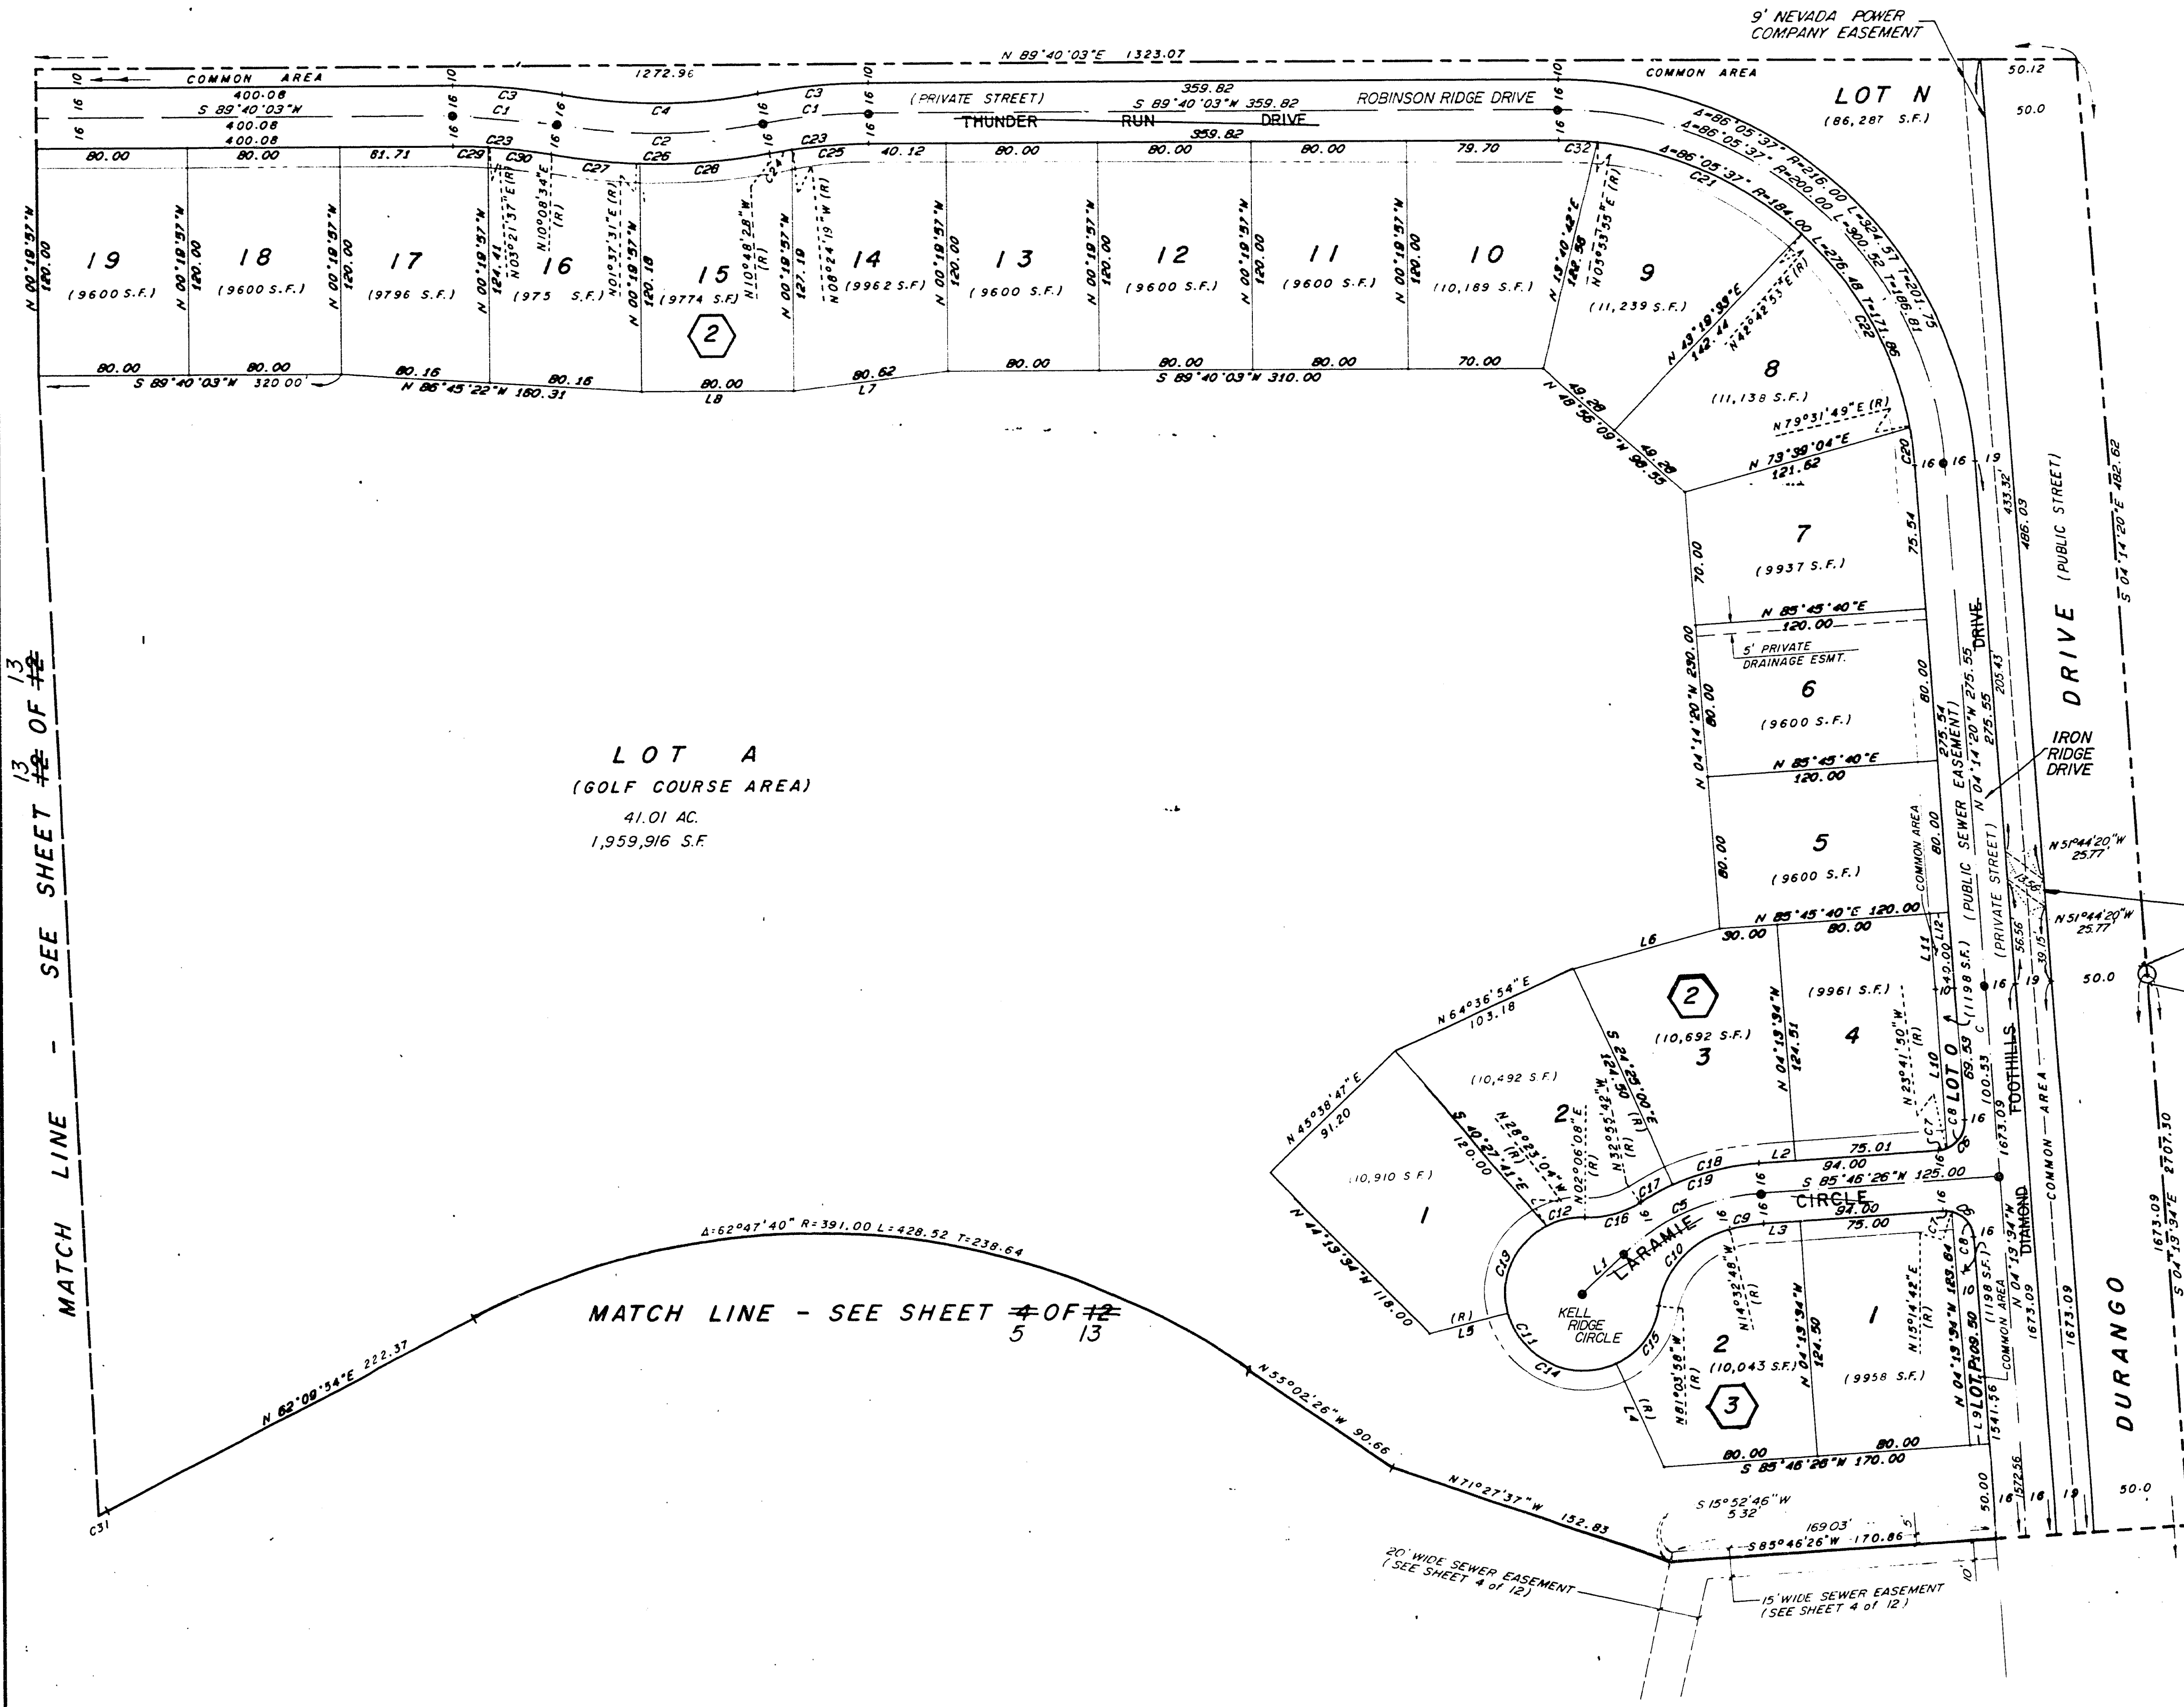

LINE	BEARING	DISTANCE
1	S 45°46'26\"N	30.00
2	S 85°46'26\"E	18.99
3	N 85°46'26\"E	19.00
4	N 25°04'00\"N (R)	60.41
5	S 75°02'33\"N (R)	42.34
6	N 74°16'29\"E	78.76
7	S 82°32'33\"N	80.62
8	S 88°40'03\"N	80.00
9	N 85°46'26\"E	10.00
10	N 04°13'34\"N	83.67
11	N 04°14'20\"N	40.00
12	S 85°45'40\"N	10.00
13	S 62°34'17\"E	47.21

CURVE	DELTA	RADIUS	LENGTH	TANGENT
1	10°28'31\"	300.00	54.85	27.50
2	20°57'02\"	300.00	109.70	55.47
3	10°28'31\"	316.00	57.77	28.97
4	20°57'02\"	284.00	103.85	52.51
5	40°00'00\"	115.00	80.29	41.86
6	90°00'00\"	15.00	23.56	15.00
7	19°28'16\"	15.00	5.10	2.57
8	70°31'44\"	15.00	18.46	10.61
9	10°19'14\"	99.00	17.83	8.94
10	66°31'10\"	50.00	58.05	32.79
11	283°10'05\"	40.50	186.02	45.64
12	30°29'12\"	40.50	21.55	11.04
13	76°34'23\"	40.50	54.13	31.97
14	100°06'32\"	40.50	70.76	48.36
15	55°59'58\"	40.50	39.58	21.53
16	35°01'50\"	50.00	30.57	15.78
17	8°30'42\"	131.00	19.46	9.75
18	20°11'26\"	131.00	46.16	23.32
19	28°42'08\"	131.00	65.62	33.52
20	6°13'51\"	184.00	20.01	10.01
21	36°48'58\"	184.00	118.23	61.24
22	36°48'58\"	184.00	118.23	61.24
23	10°28'31\"	284.00	51.92	26.03
24	2°24'09\"	284.00	11.91	5.96
25	8°04'22\"	284.00	40.01	20.04
26	20°57'02\"	316.00	115.55	58.43
27	8°34'03\"	316.00	46.99	23.53
28	12°25'59\"	316.00	68.57	34.42
29	3°41'34\"	284.00	18.30	9.16
30	6°46'57\"	284.00	33.62	16.83
31	0°47'06\"	361.00	4.95	2.47
32	6°13'52\"	184.00	20.01	10.02

