


16-12-71

Book No. 891019

REVERSIONARY MAP

Instrument No. 00879

BEING A REVERSION TO ACREAGE OF ALL OF LOT L OF "FOOTHILLS COUNTRY CLUB UNIT NO.1" AS SHOWN BY MAP THEREOF ON FILE IN BOOK 37, PAGE 20 OF PLATS IN THE CLARK COUNTY RECORDER'S OFFICE, CLARK COUNTY, NEVADA AND A REVERSION TO ACREAGE OF ALL OF LOT B OF "FOOTHILLS COUNTRY CLUB UNIT NO. 1--LOTS A AND B" AS SHOWN BY MAP THEREOF ON FILE IN BOOK 37, PAGE 22 OF PLATS IN THE CLARK COUNTY RECORDER'S OFFICE, CLARK COUNTY, NEVADA AND A REVERSION TO ACREAGE OF ALL OF LOT A OF "CANYON GATE COUNTRY CLUB" AS SHOWN BY MAP THEREOF ON FILE IN BOOK 43, PAGE 43 OF PLATS IN THE CLARK COUNTY RECORDER'S OFFICE, CLARK COUNTY, NEVADA LYING WITHIN THE SOUTH HALF (S 1/2) OF SECTION 5, TOWNSHIP 21 SOUTH, RANGE 60 EAST, M.D.M., CITY OF LAS VEGAS, CLARK COUNTY, NEVADA

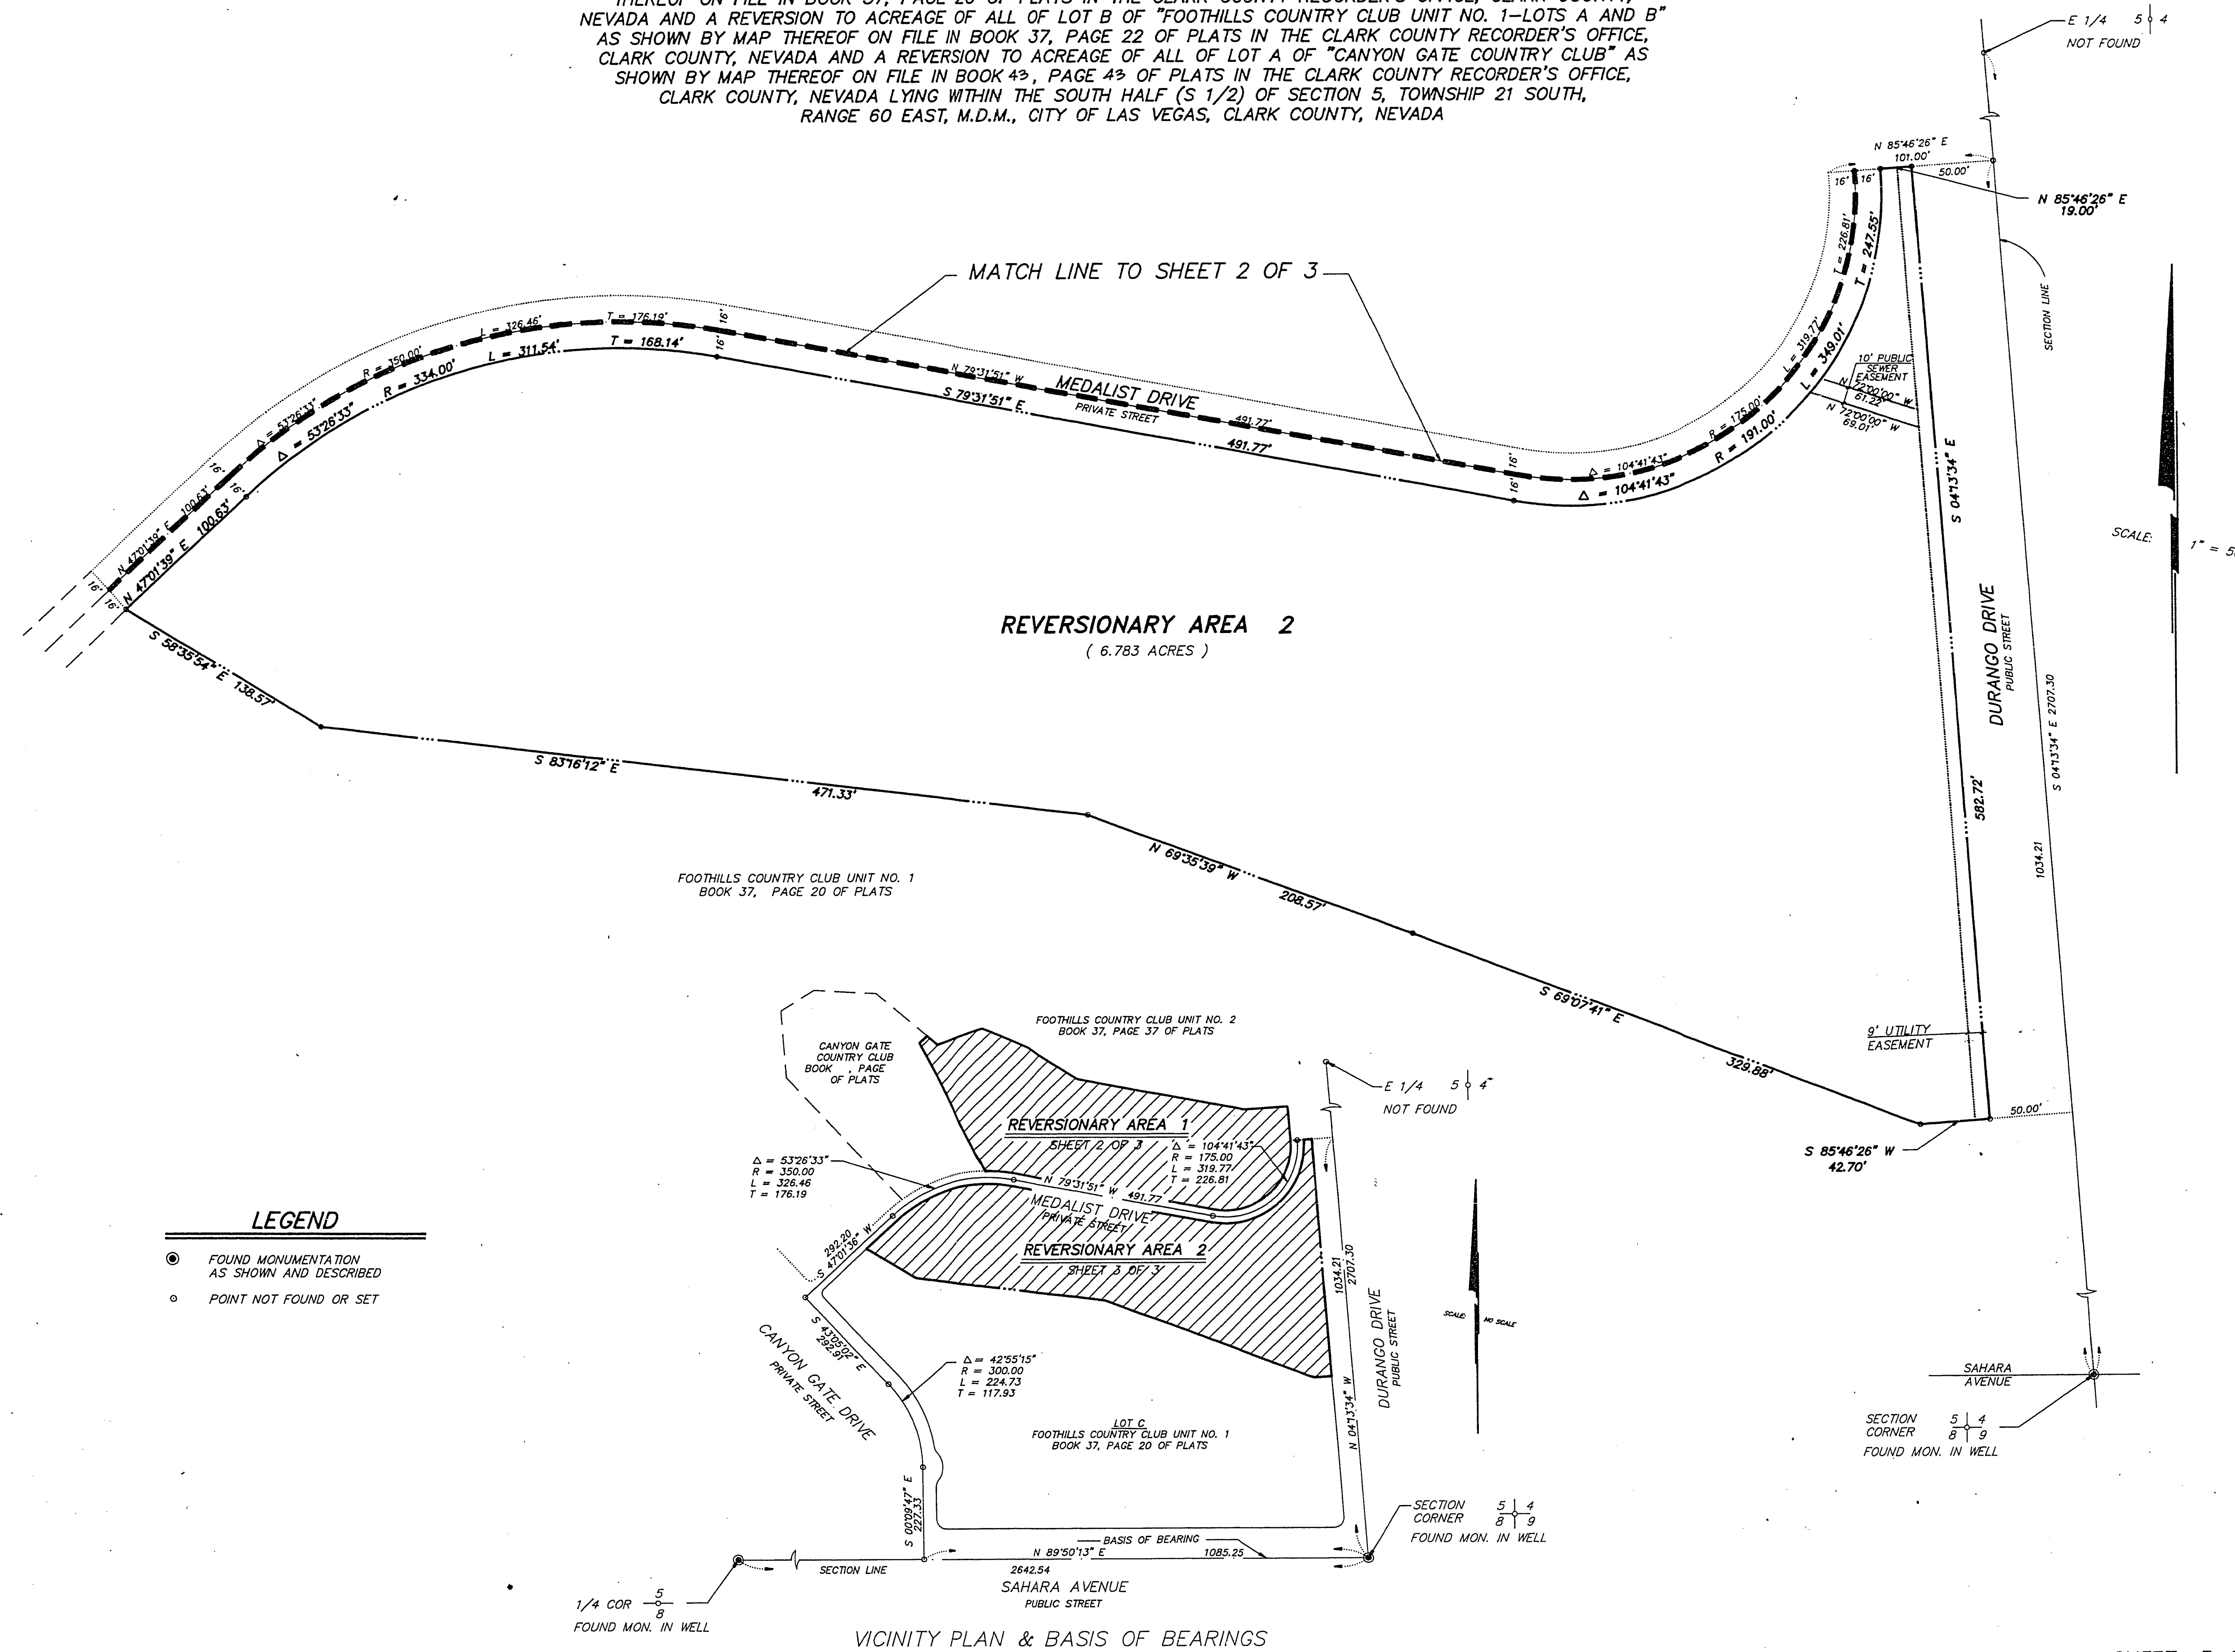

SHEET 3 OF 3