


Book 2101 Book 2239

2060477 219816.1
AMENDED MAP OF A PORTION OF
THE LAKES at West Sahara Phase 1
A PORTION OF SECTION 8, T. 21 S., R. 60 E., M.D.M.

PROPOSED "THE LAKES at West Sahara Phase 2"
("THE BLUFFS at West Sahara")

NOTE: DIRECT VEHICULAR ACCESS TO CRYSTAL WATER WAY
AND LAKE EAST DRIVE FROM BLOCK 1, LOTS 2 THRU 11
AND BLOCK 1, LOT 43 IS PROHIBITED.

SCALE: 1" = 60'

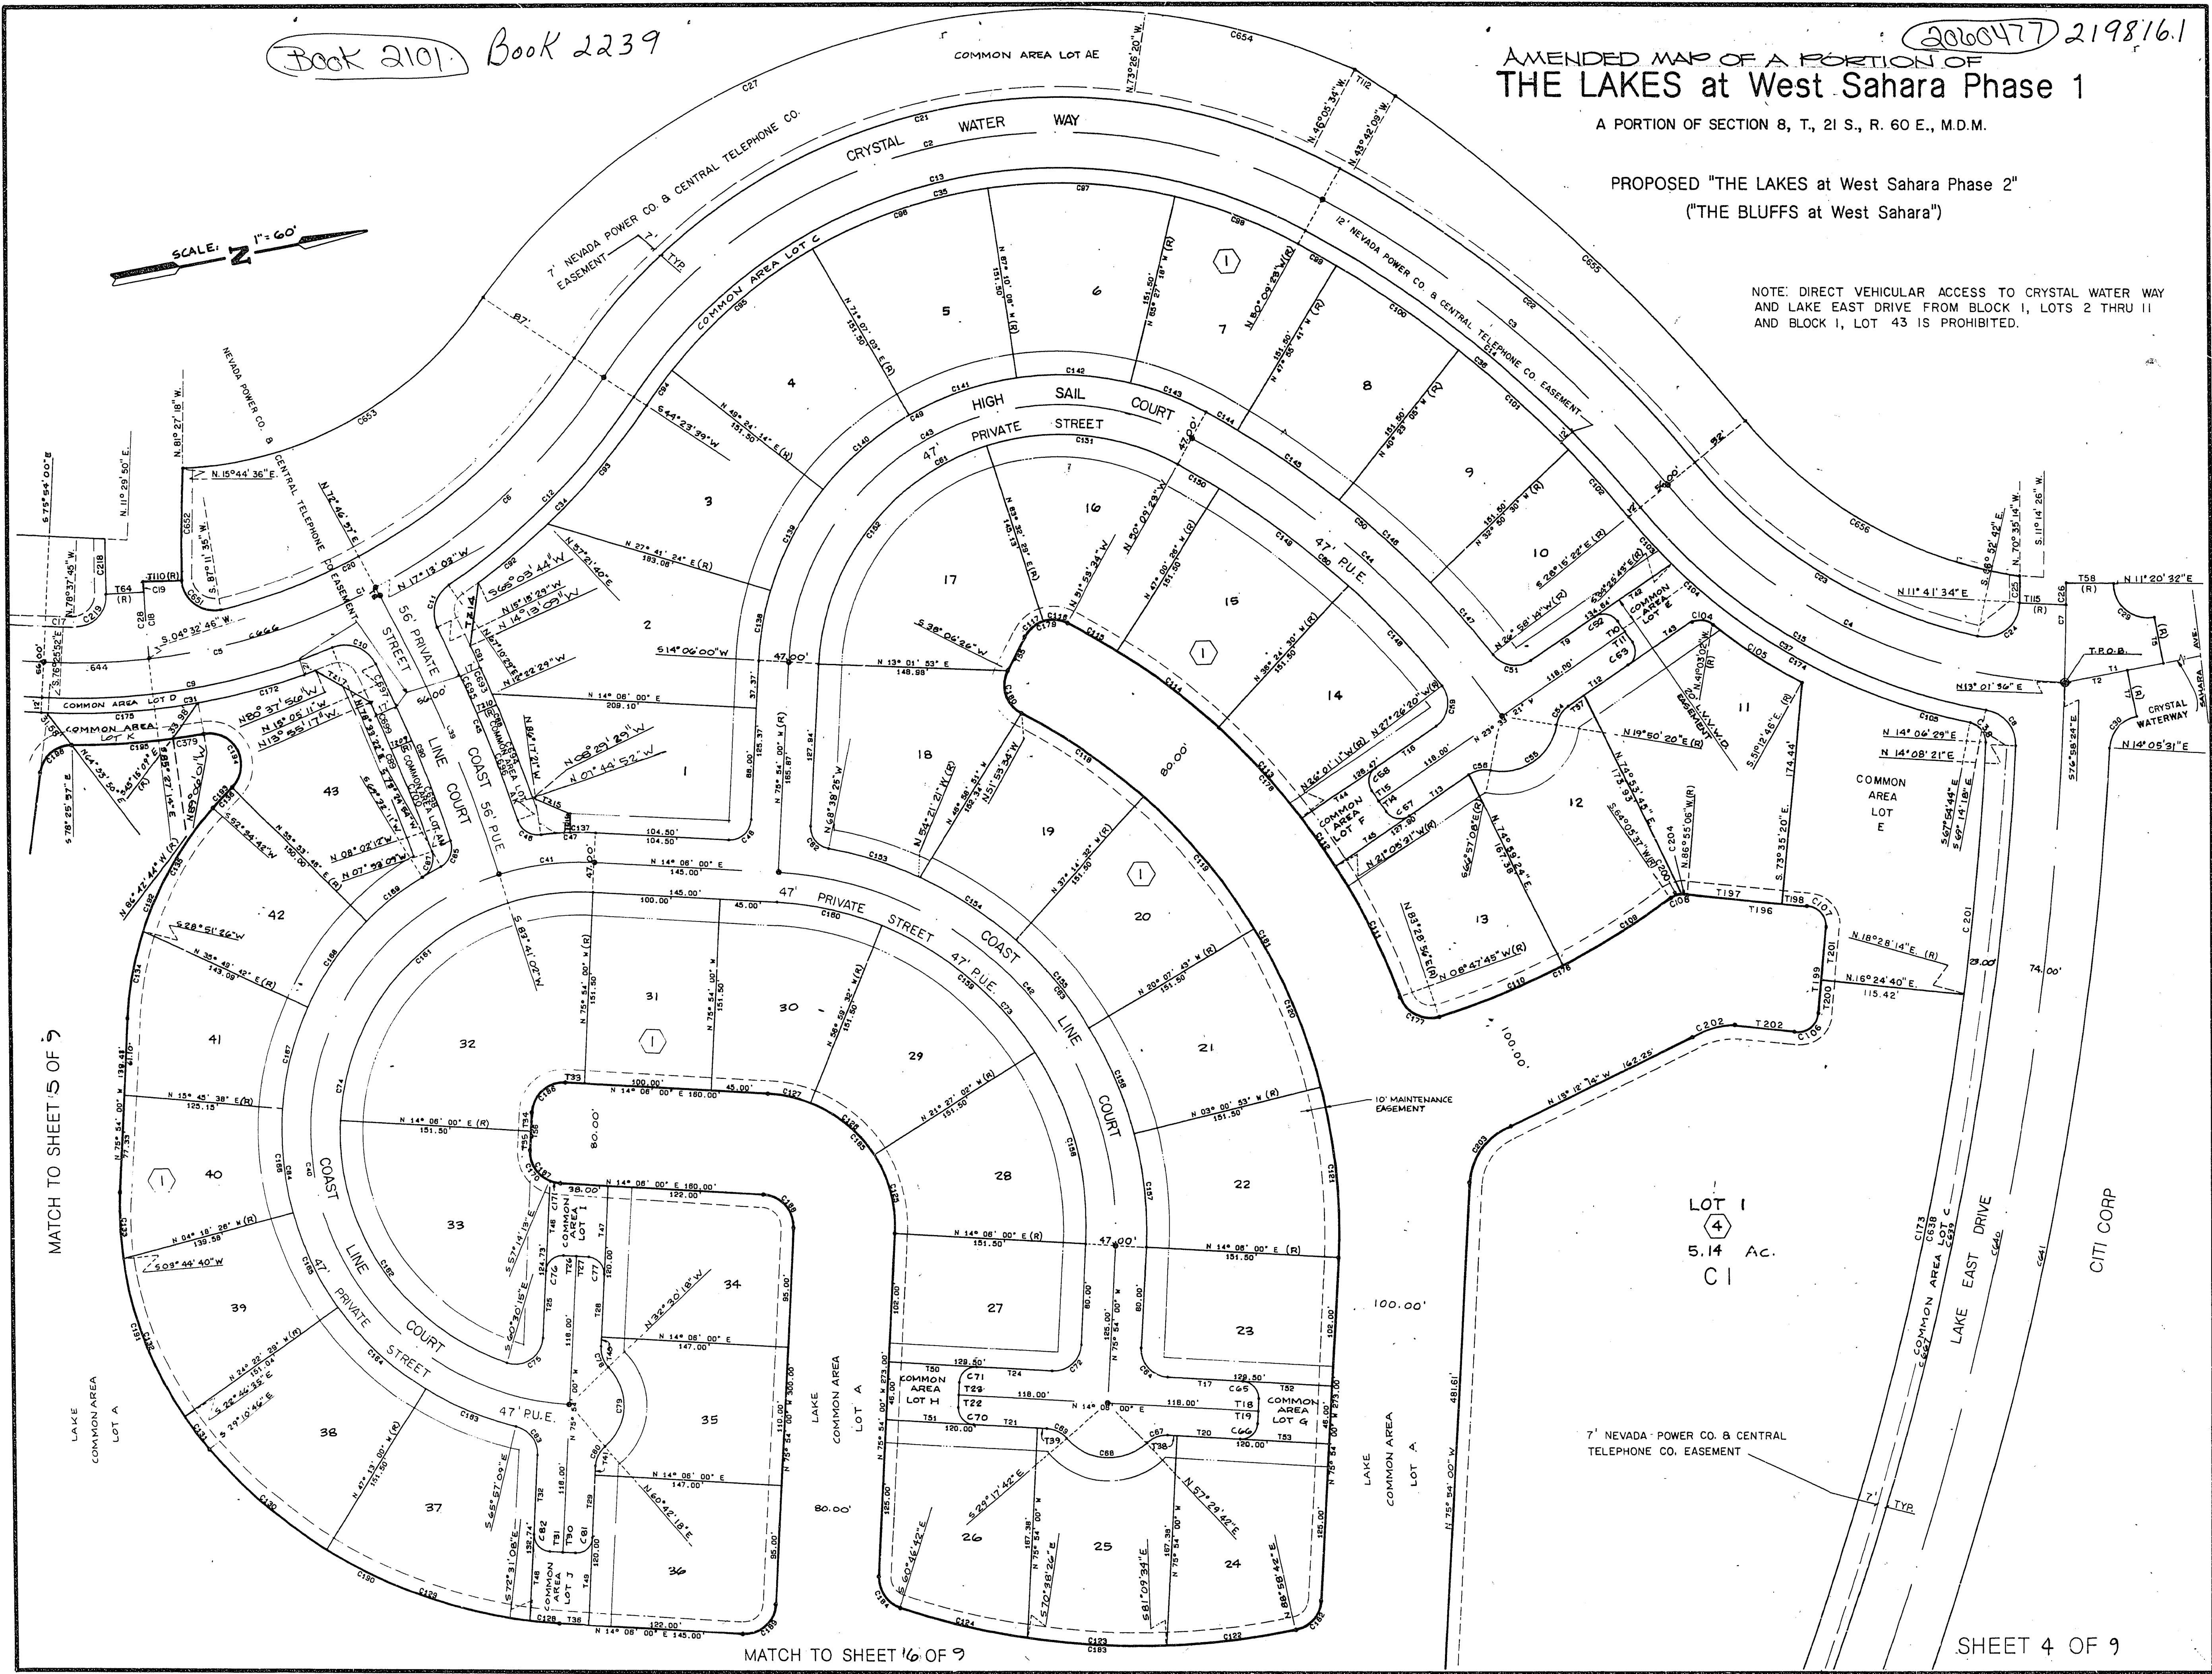

LOT 1
5.14 AC.
C1

SHEET 4 OF 9

Book 32 Page 28 Book 34 Page 14
1933-1 AMENDED

13-12-76