


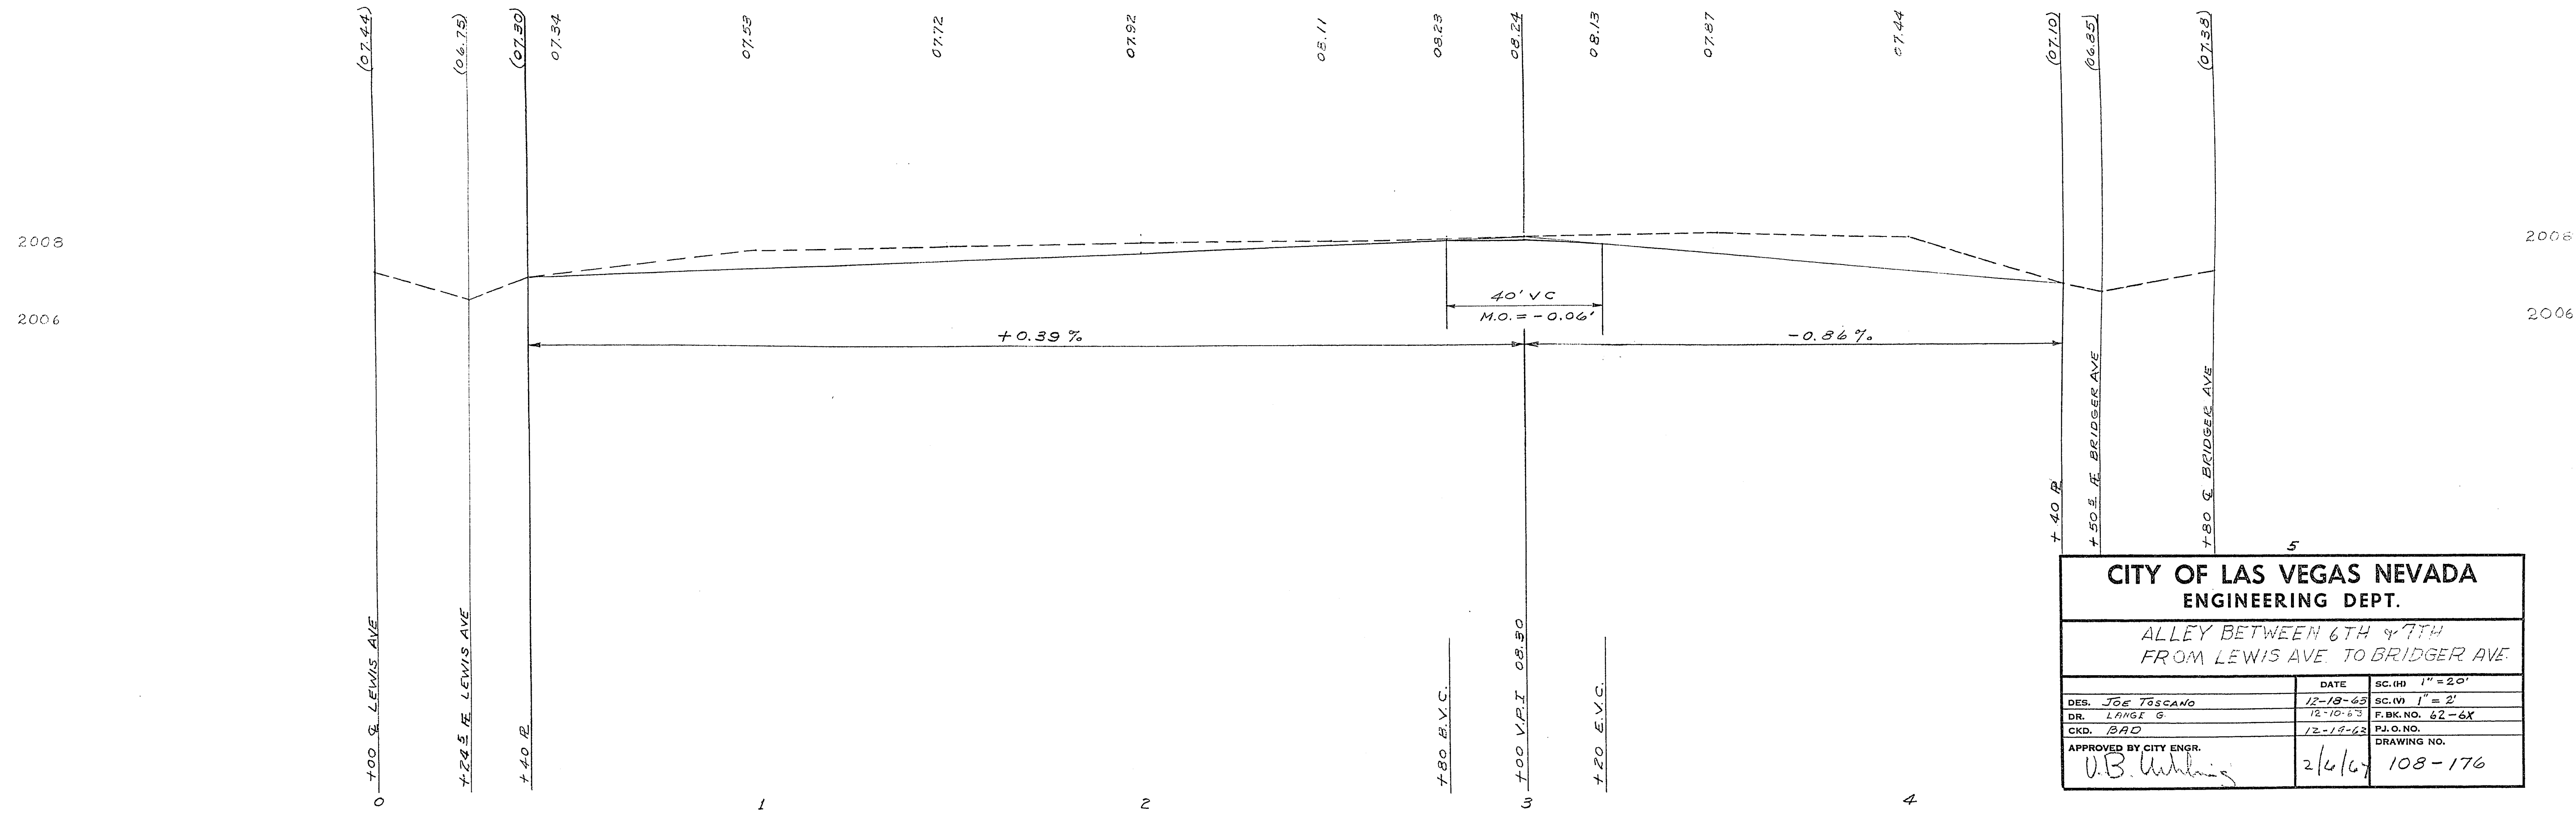

CITY OF LAS VEGAS NEVADA			
ENGINEERING DEPT.			
ALLEY BETWEEN 6TH & 7TH			
FROM LEWIS AVE TO BRIDGEMAN AVE			
DES. JOE TOSCANO	DATE 12-10-63	SC. 1H 1" = 20'	
DR. LANGE G	12-10-63	SC. 1H 1" = 2'	
CKD. BAD	12-16-62	F.B.K. NO. 62-6X	
APPROVED BY CITY ENGR.		P.O. NO.	
U.B. [Signature]		DRAWING NO.	
2/6/67			108-176