



14.5-13

SUMMERLIN VILLAGE 2 - UNIT No. 3 PLAT BOOK 50, PAGE 19

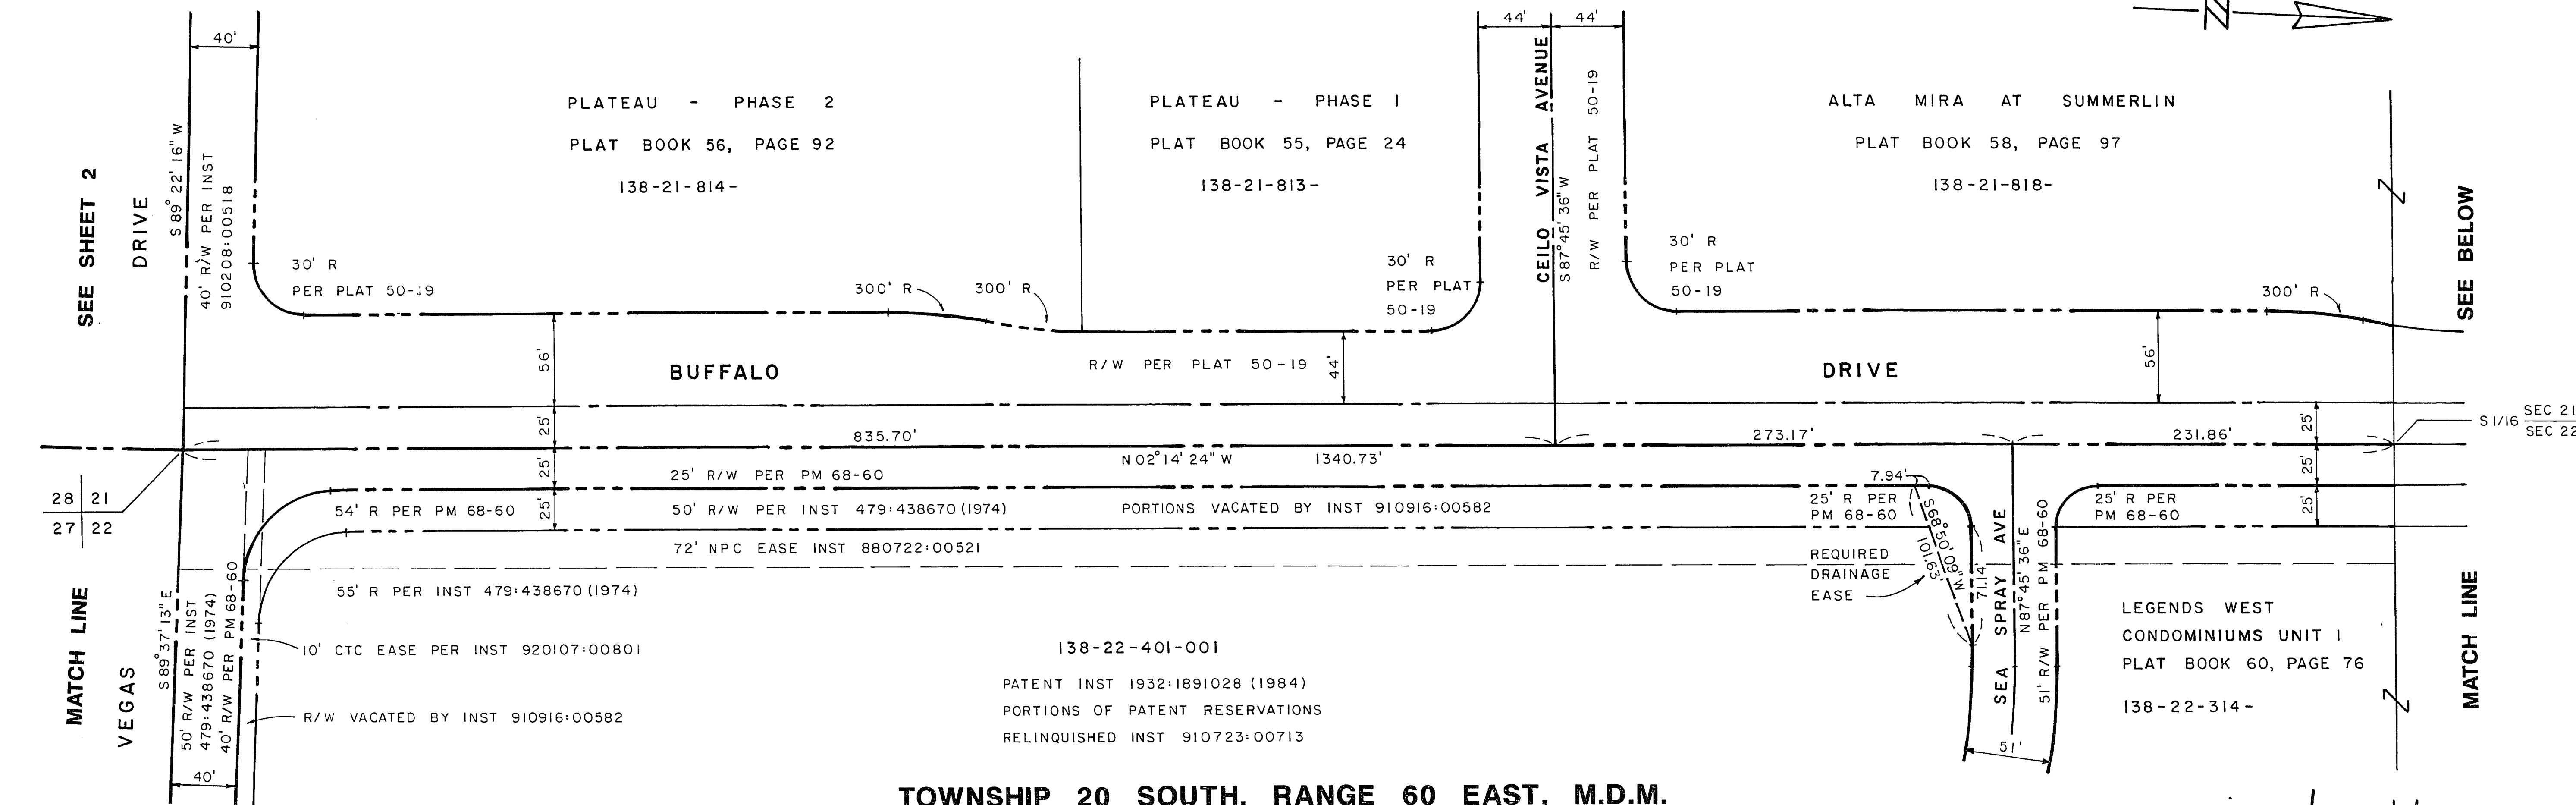

TOWNSHIP 20 SOUTH, RANGE 60 EAST, M.D.M.

SUMMERLIN VILLAGE 2 - UNIT No. 3 PLAT BOOK 50, PAGE 19

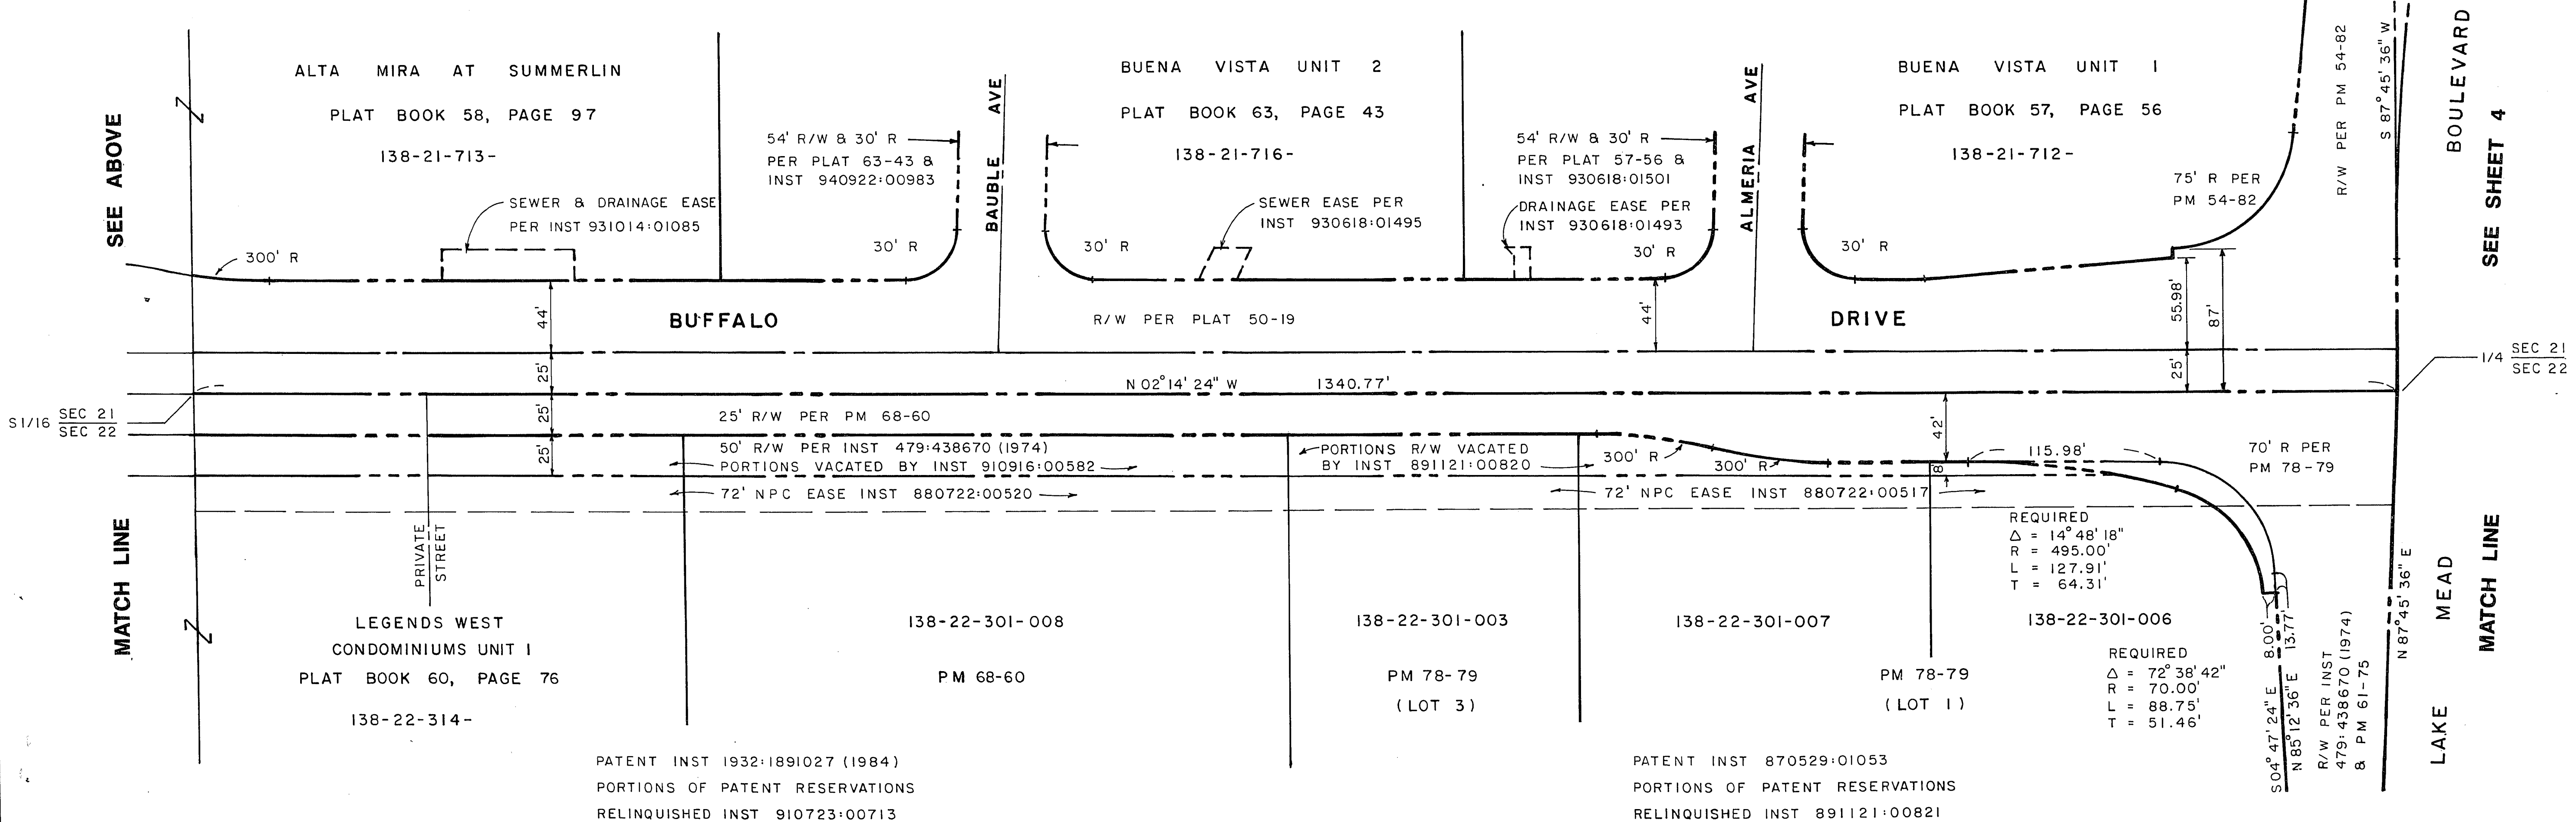

PROPERTY SCHEDULE					
A. P. N.	GRANTOR	SQ. FT. AREA	ACRES	INSTRUMENT	REMARKS
138-22-401-001	PACIFIC PROPERTIES	1,449	0.033		
138-22-301-006	WESTERN PROPERTIES ASSOCIATES	2,009	0.046	951113:00394	

Scale (h) 1" = 50'

Scale (v)

W.J. 6980

Date MARCH 1996

Drawn by R R

Date

Revisions

Date

Department of Public Works

BUFFALO DRIVE R/W
WASHINGTON AVENUE
TO
LAKE MEAD BOULEVARD

VEGAS DRIVE
TO
LAKE MEAD BOULEVARD

Drawing no.
115-405

3
7