



SOUTH SHORES - PLAT BOOK 42, PAGE 02

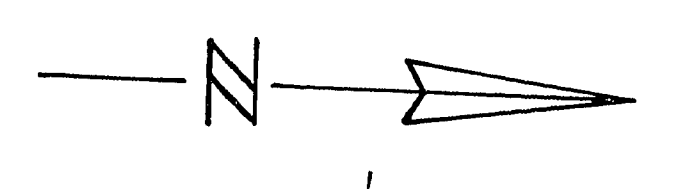

CATALINA SHORES AT SOUTH SHORES - PHASE I
PLAT BOOK 45, PAGE 90
138-21-613-

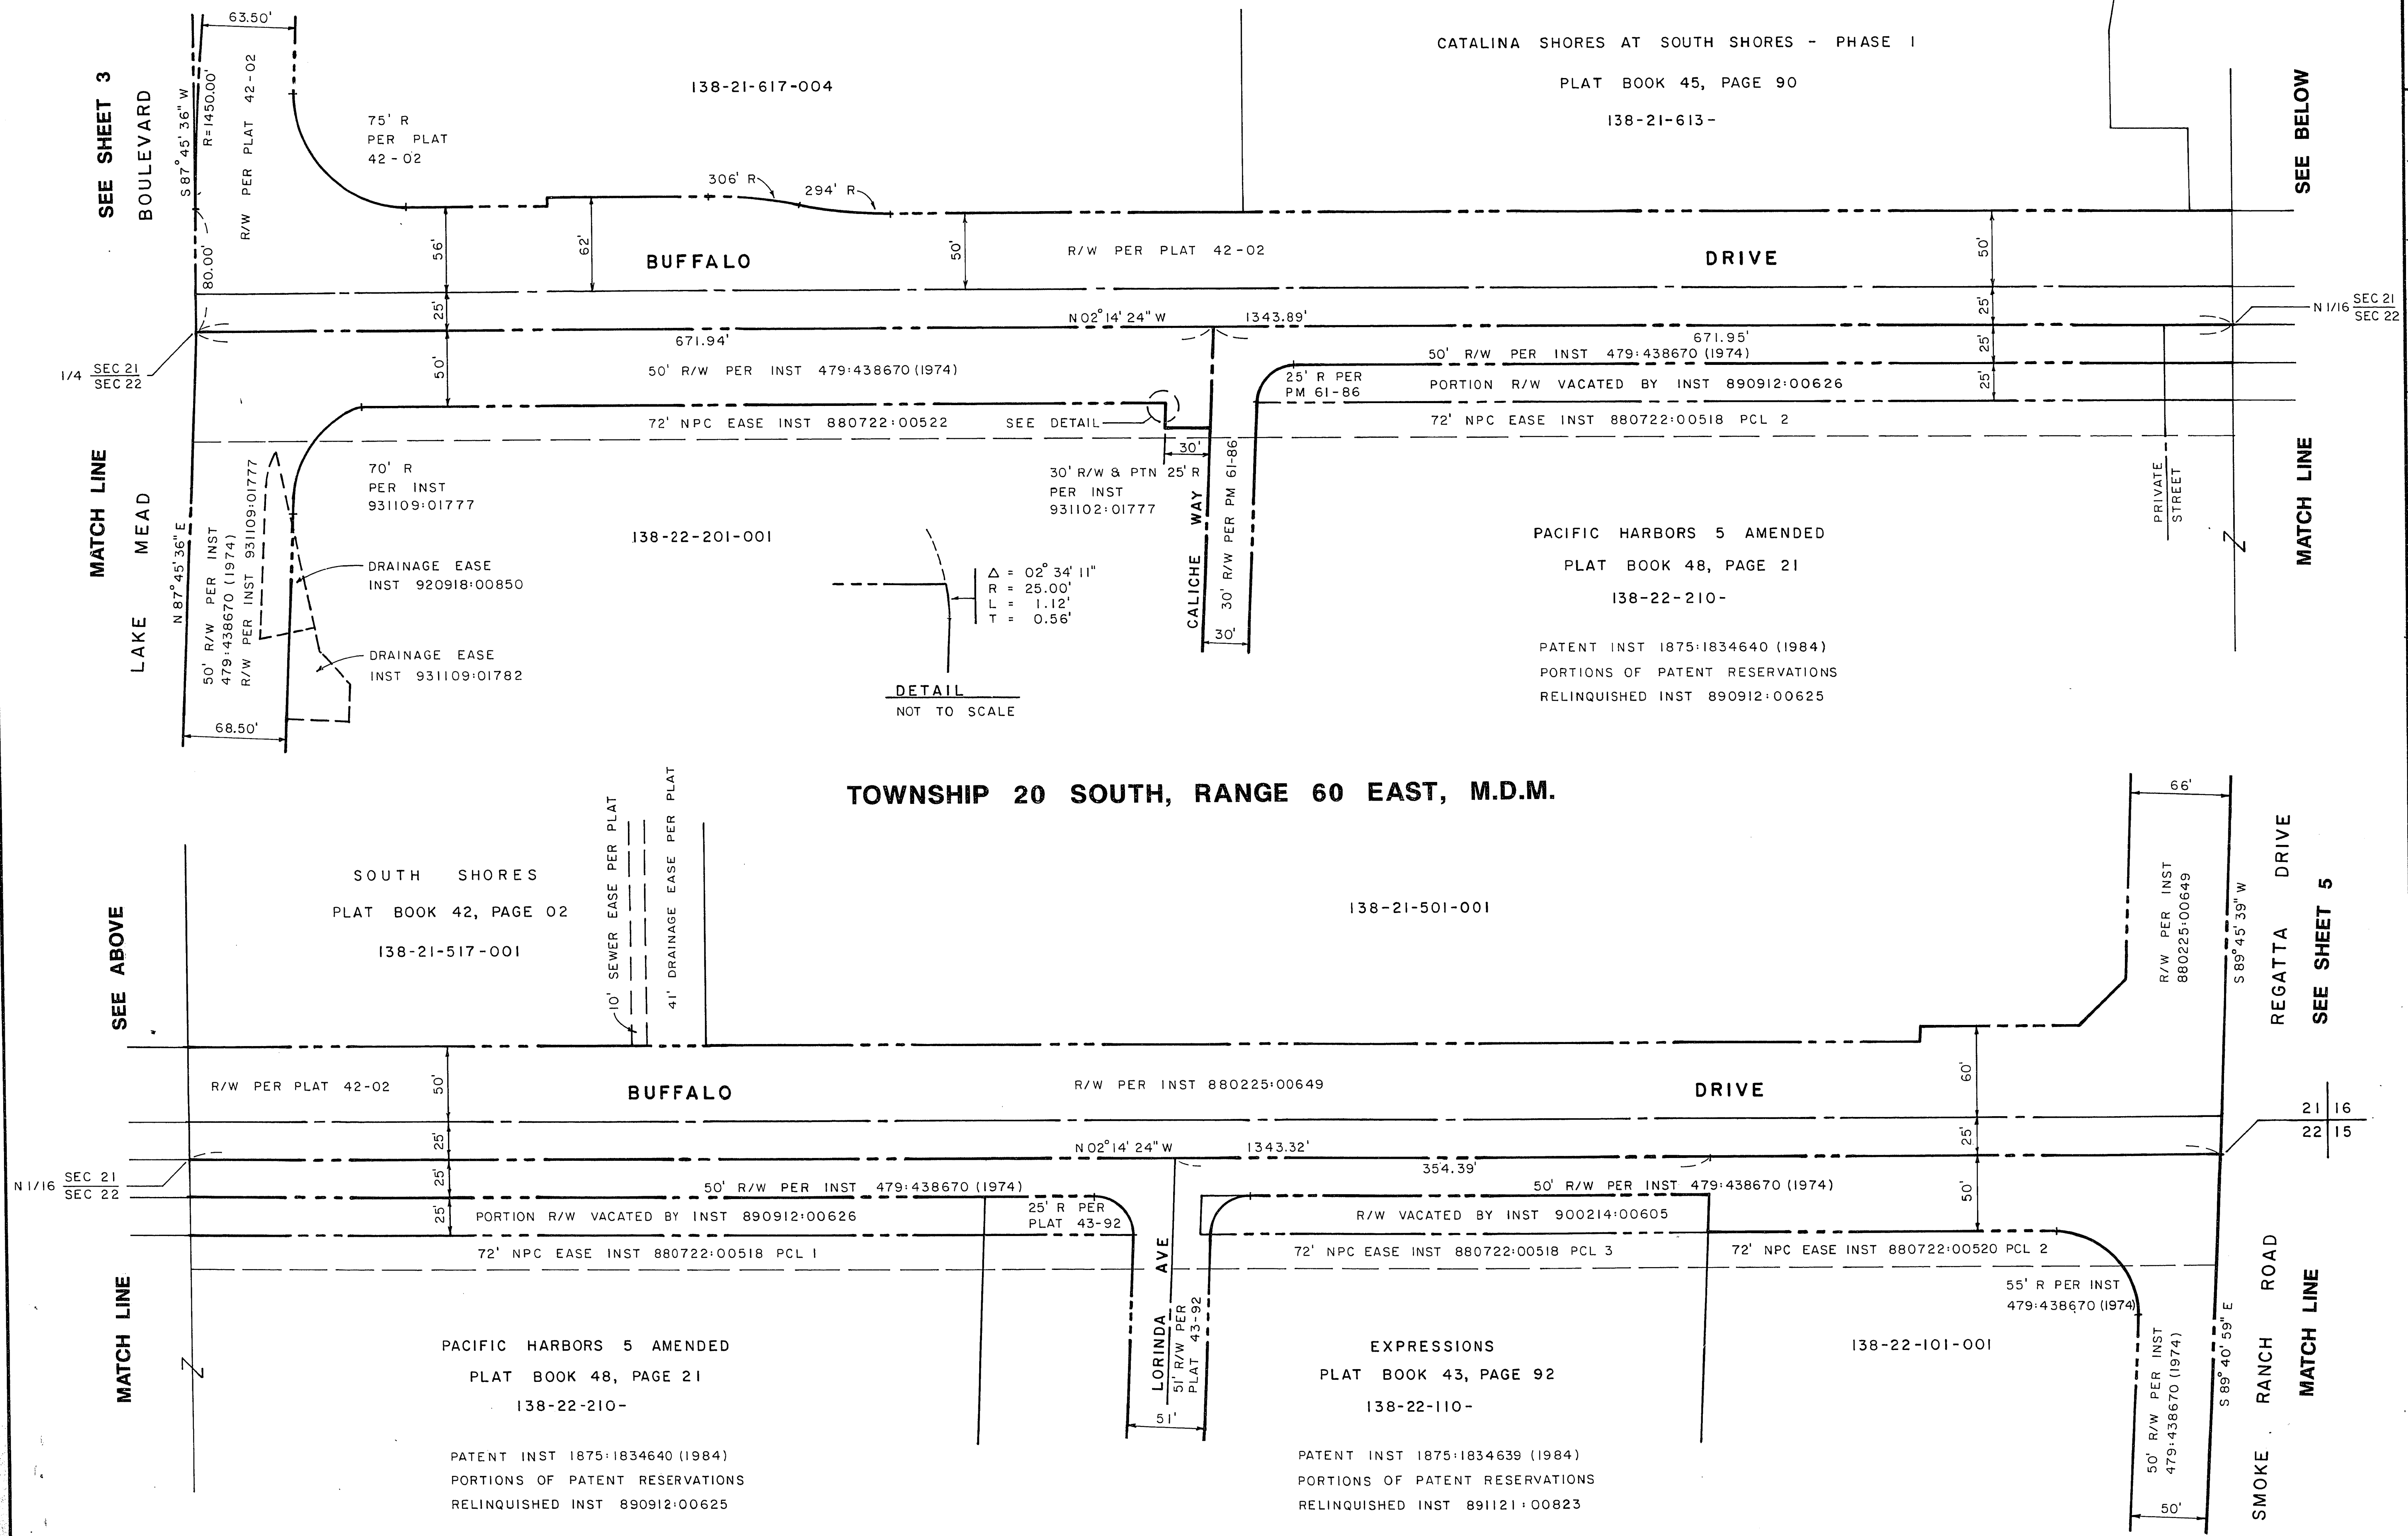

TOWNSHIP 20 SOUTH, RANGE 60 EAST, M.D.M.

SOUTH SHORES
PLAT BOOK 42, PAGE 02
138-21-517-001

138-21-501-001

SEE SHEET 5

Department of Public Works

LAKE MEAD BOULEVARD
TO
SMOKE RANCH ROAD

BUFFALO DRIVE R/W
WASHINGTON AVENUE
TO
GOWAN ROAD



Drawing no. 115-405	4/7
------------------------	-----

[illegible]