


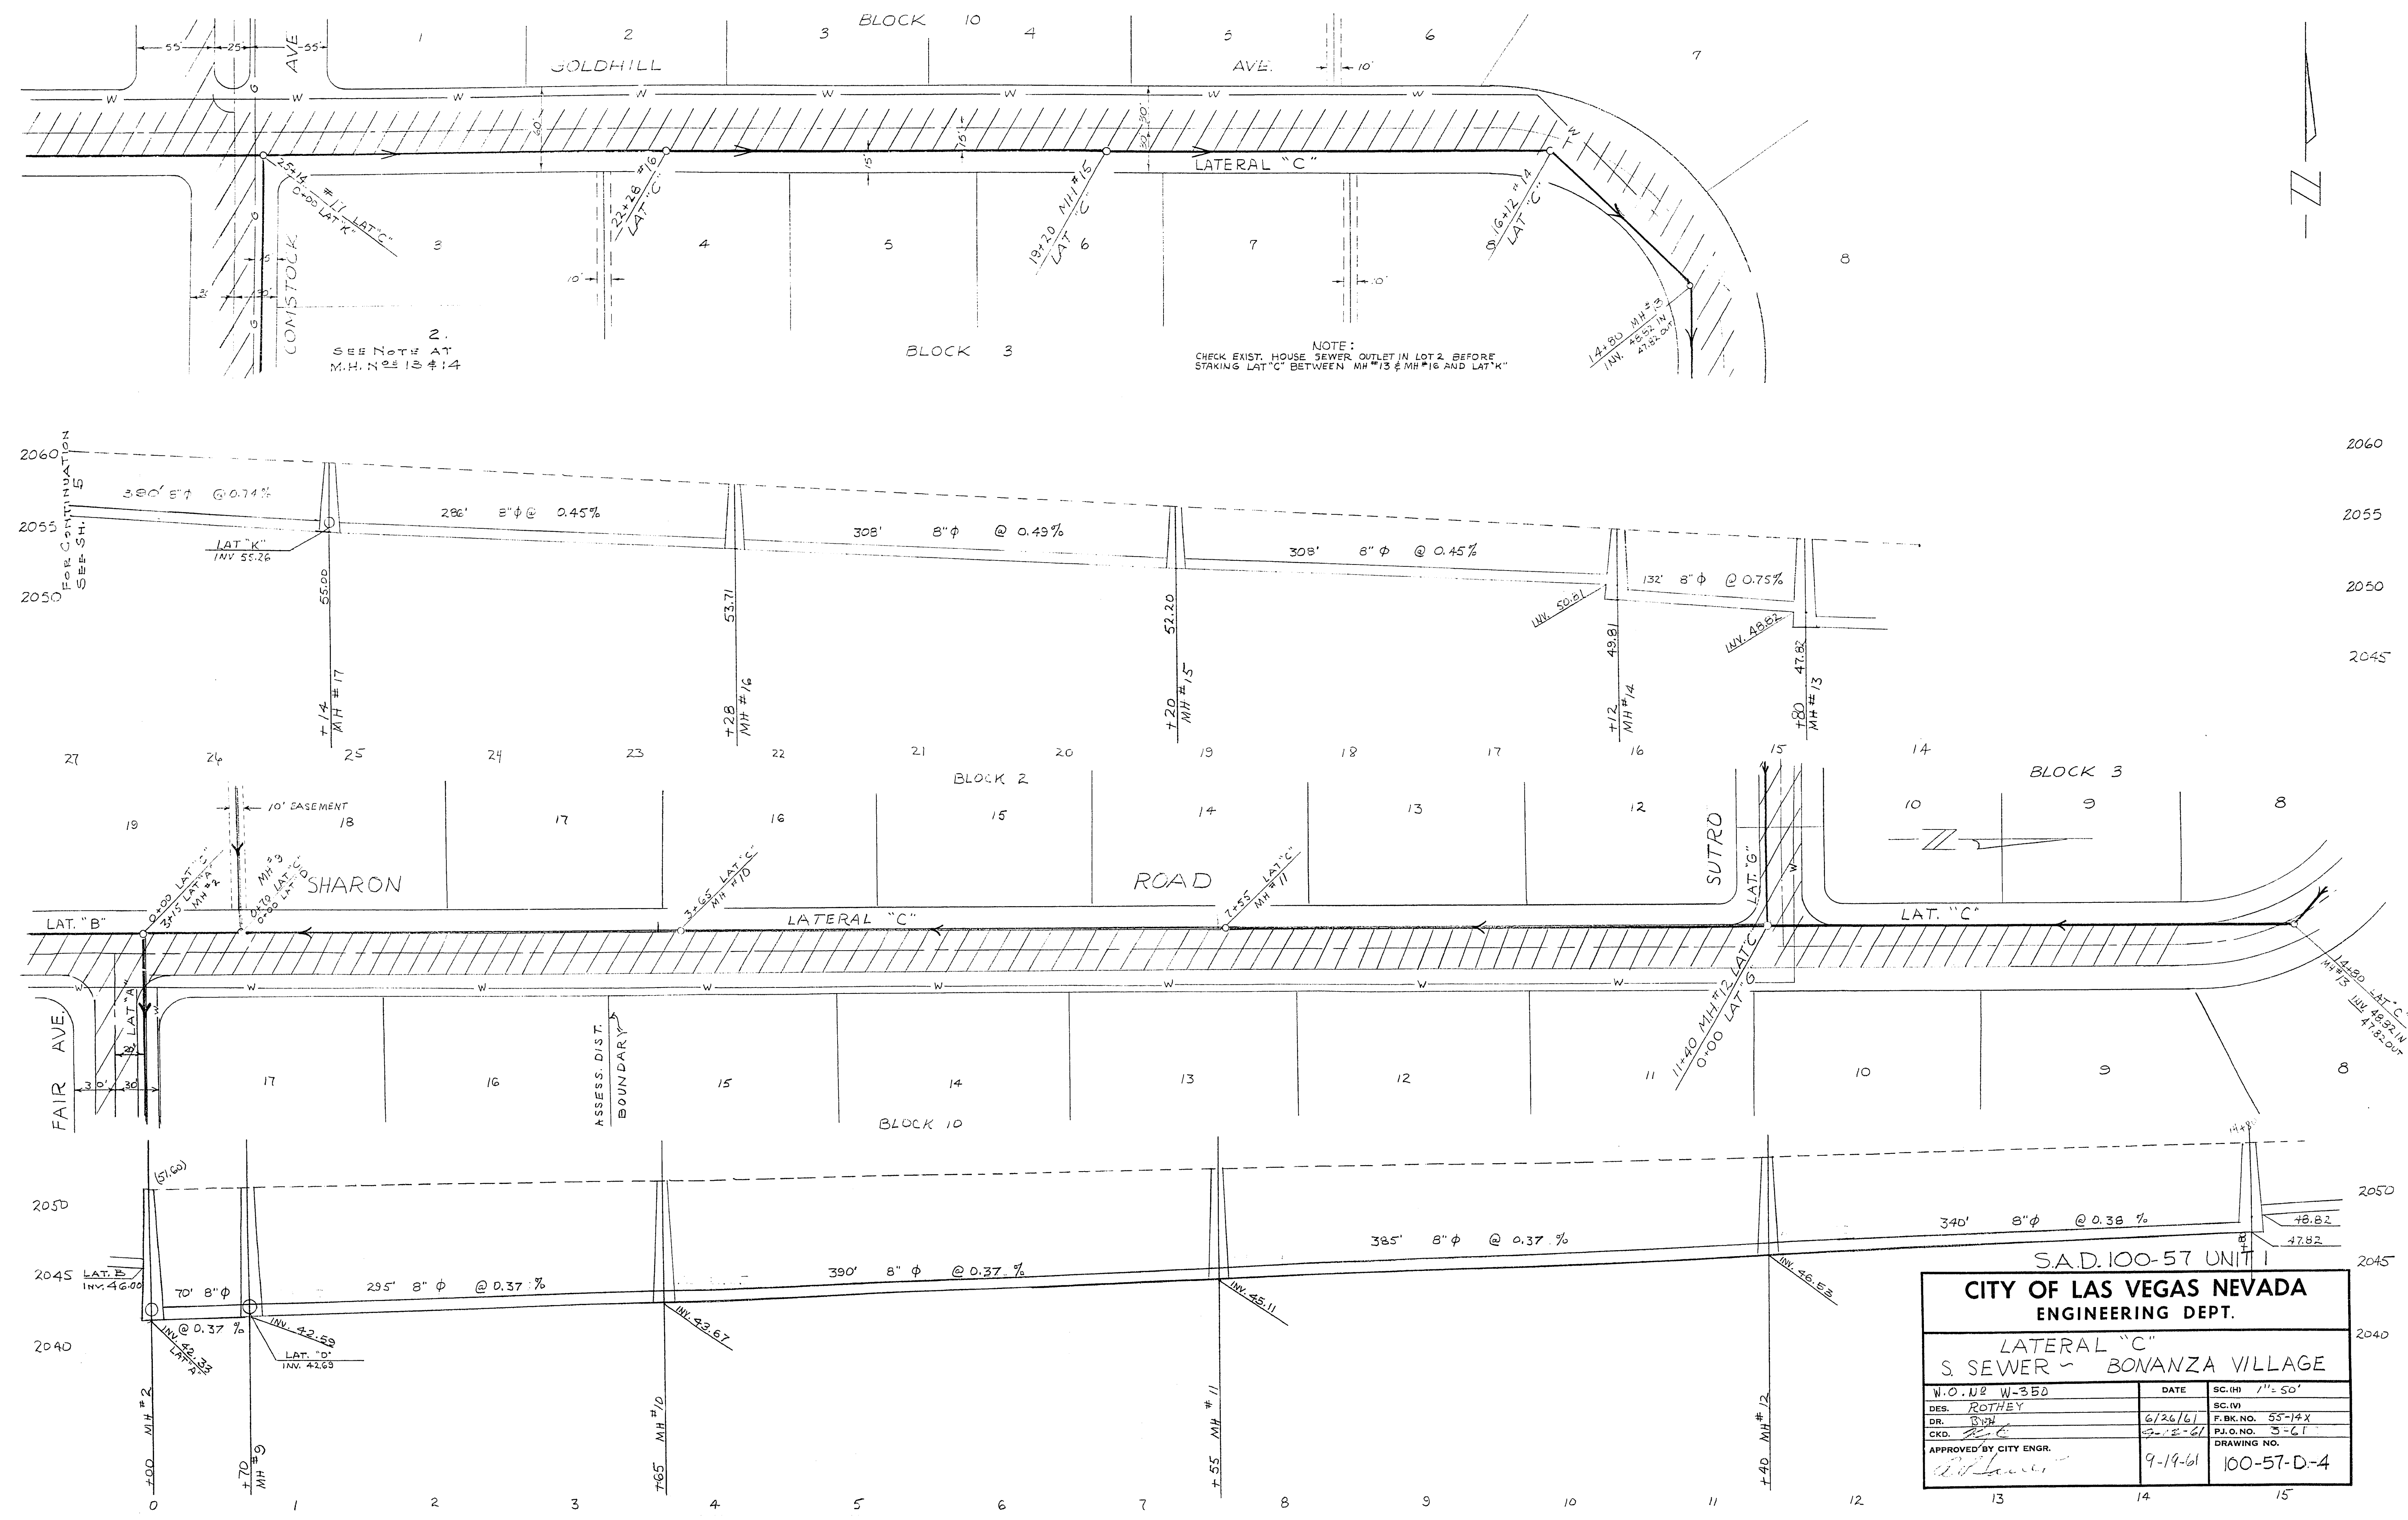

CITY OF LAS VEGAS NEVADA ENGINEERING DEPT.			
LATERAL "C" S. SEWER - BONANZA VILLAGE			
W.O. NO. W-350		DATE	SC. (H) 1" = 50'
DES. ROTHLEY		SC. (V)	
DR. [Signature]		6/26/61	P.BK. NO. 55-14X
CKD. [Signature]		9-19-61	P.I.O. NO. 3-61
APPROVED BY CITY ENGR. [Signature]			DRAWING NO.
			100-57-D-4