
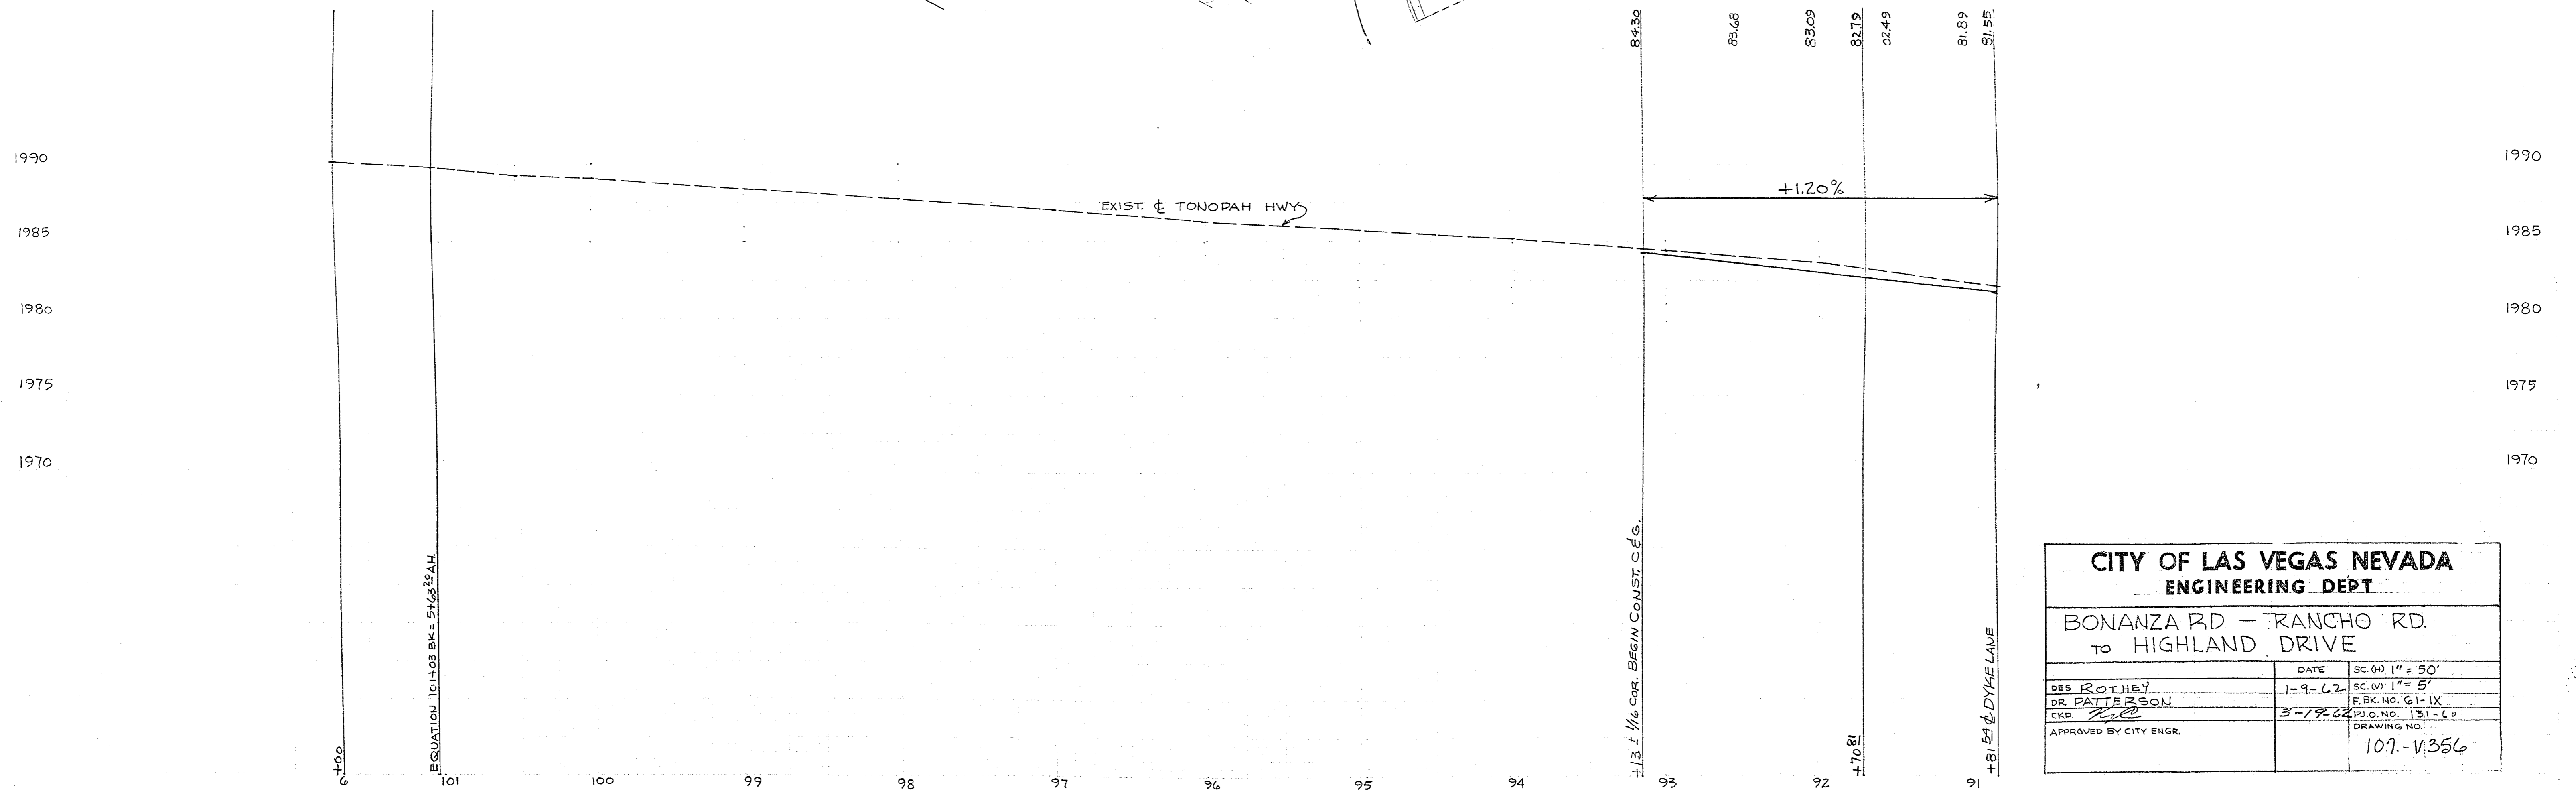


THRIFTMART SHOPPING CENTER

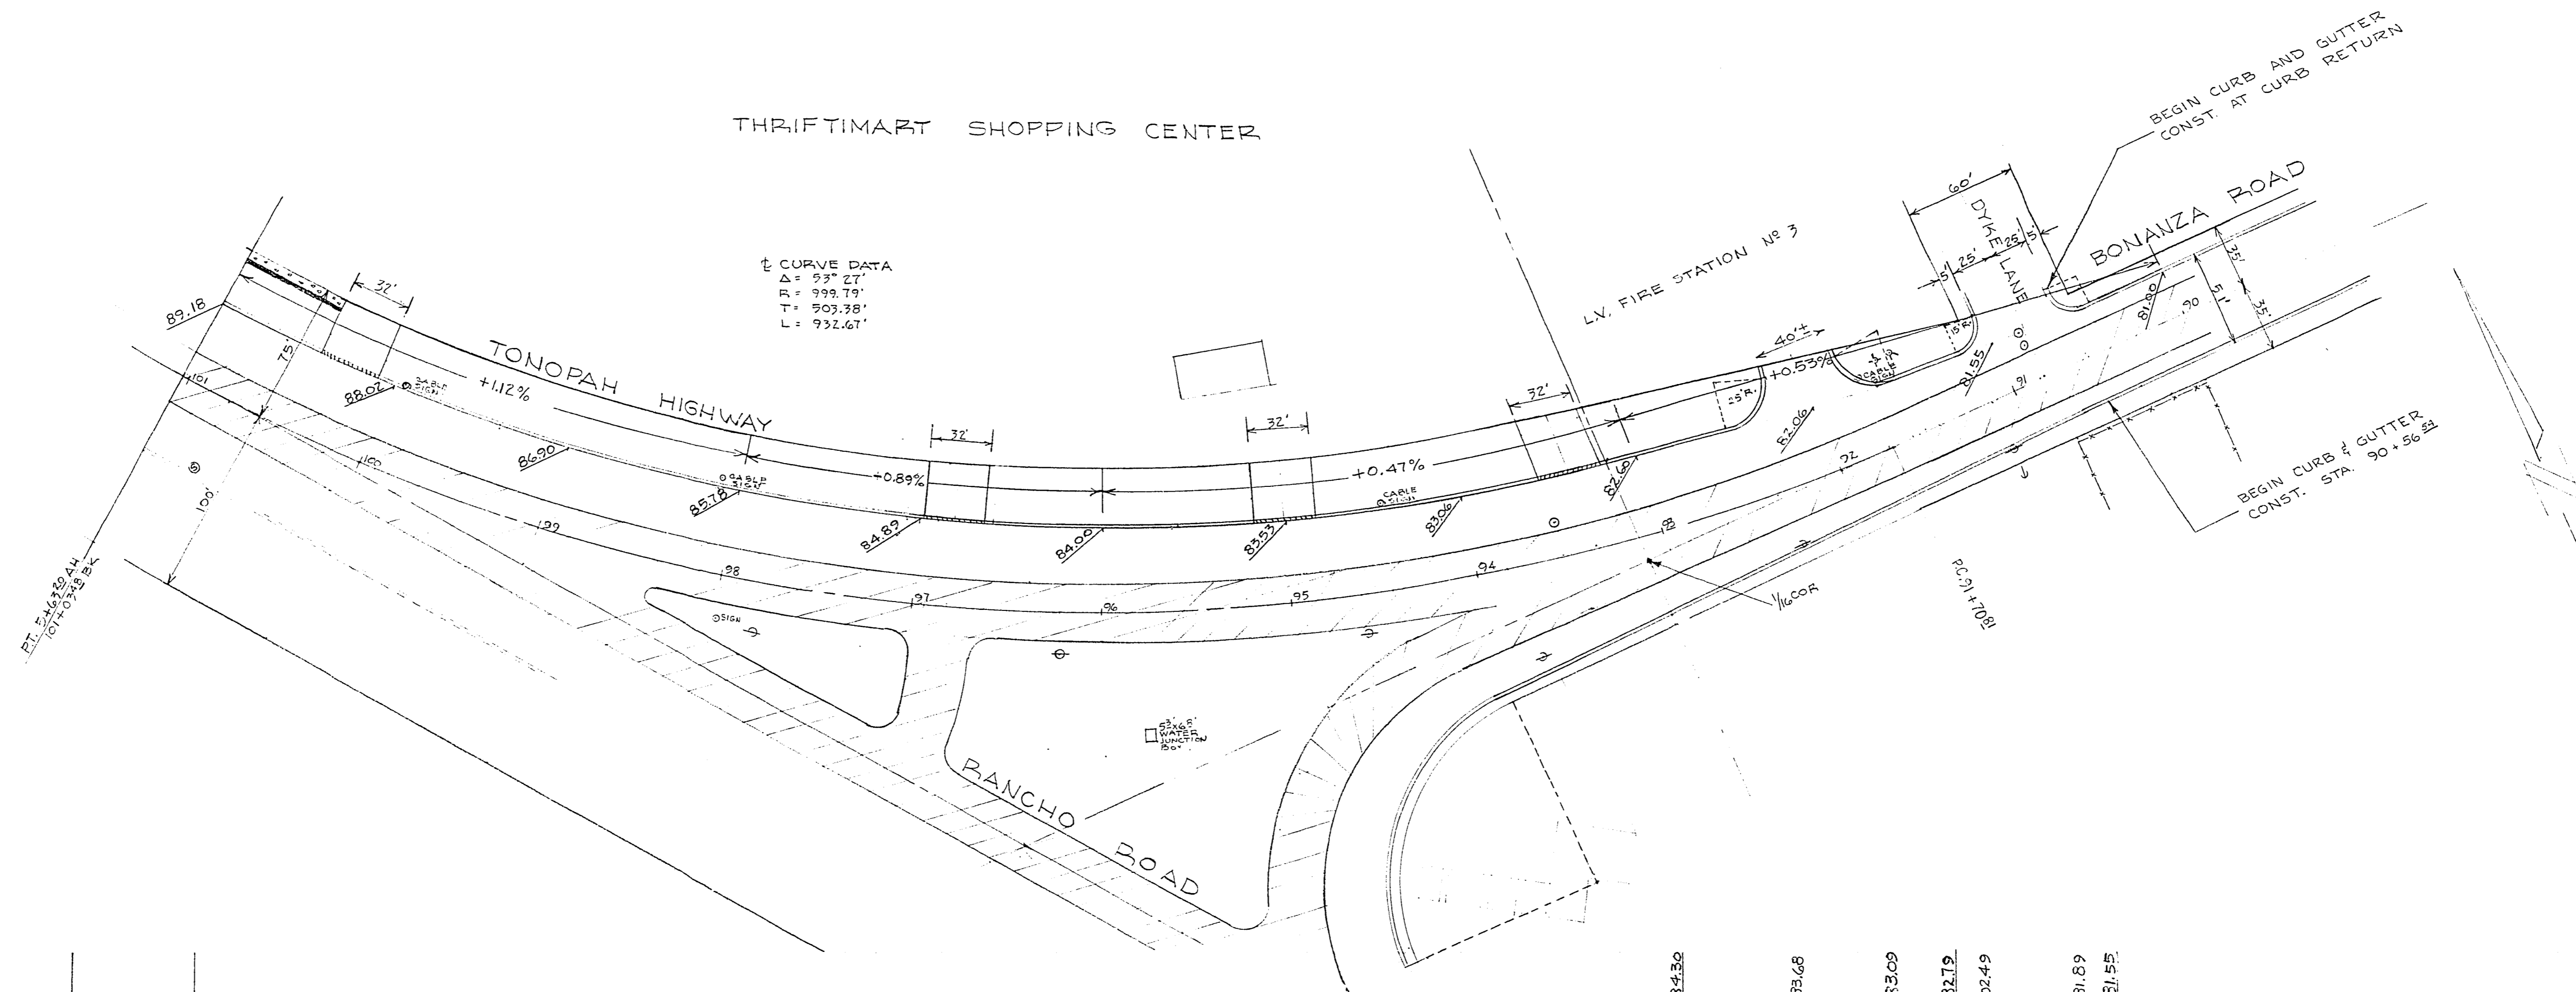

CITY OF LAS VEGAS NEVADA ENGINEERING DEPT		
BONANZA RD - RANCHO RD. to HIGHLAND DRIVE		
DES ROTHEY	DATE 1-9-62	SC. (H) 1" = 50'
DR PATTERSON		SC. (V) 1" = 5'
CKD [Signature]	3-7-62	F.BK. NO. G1-1X
APPROVED BY CITY ENGR.		P.L.O. NO. 131-60
		DRAWING NO. 107-V-356

2-4-58