


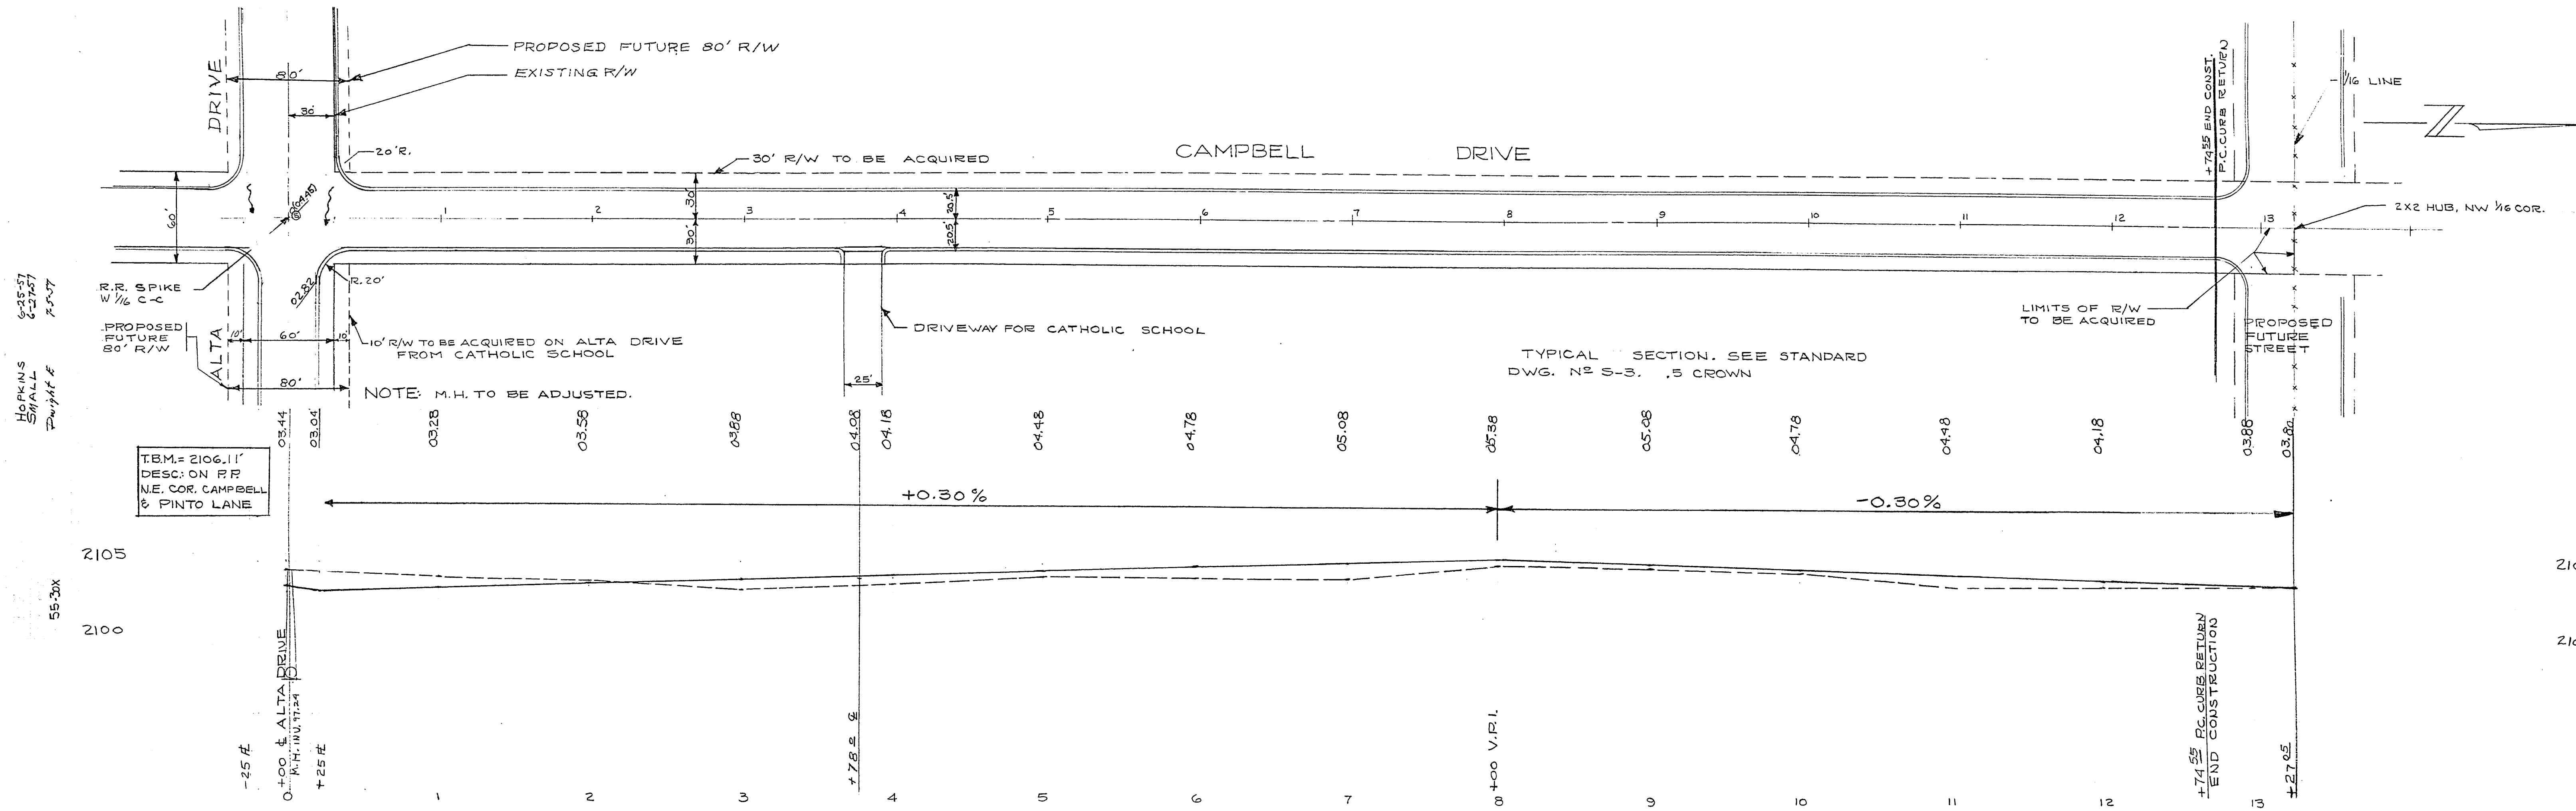

HOPKINS
SMALL
Dwight E
6-25-57
6-27-57
6-27-57

HOPKINS
SMALL
LEWIS
6-25-57
6-27-57
6-27-57

55-30X

55-30X

CITY OF LAS VEGAS, NEVADA ENGINEERING DEPT.			
CAMPBELL DRIVE FROM ALTA DRIVE, NORTH			
DESIGNED BY	SMALL	DATE	7-1-57
DRAWN BY	SMALL	SCALE	1"=50' HORIZ. 1"=5' VERT.
CHECKED BY	Blum	FIELD BOOK NO.	55-30X
APPROVED	Blum	WORK ORDER NO.	50-83-30
CITY ENGR.	Blum	DRAWING NO.	107-V-304

2-4-109