

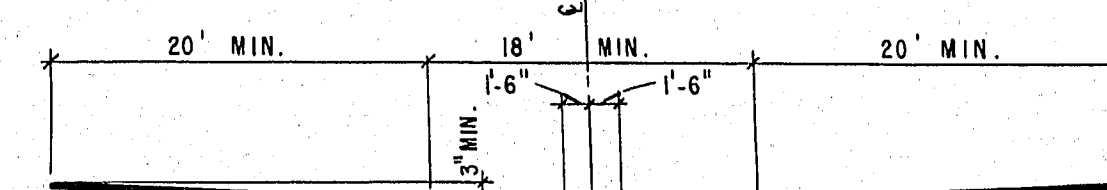


640

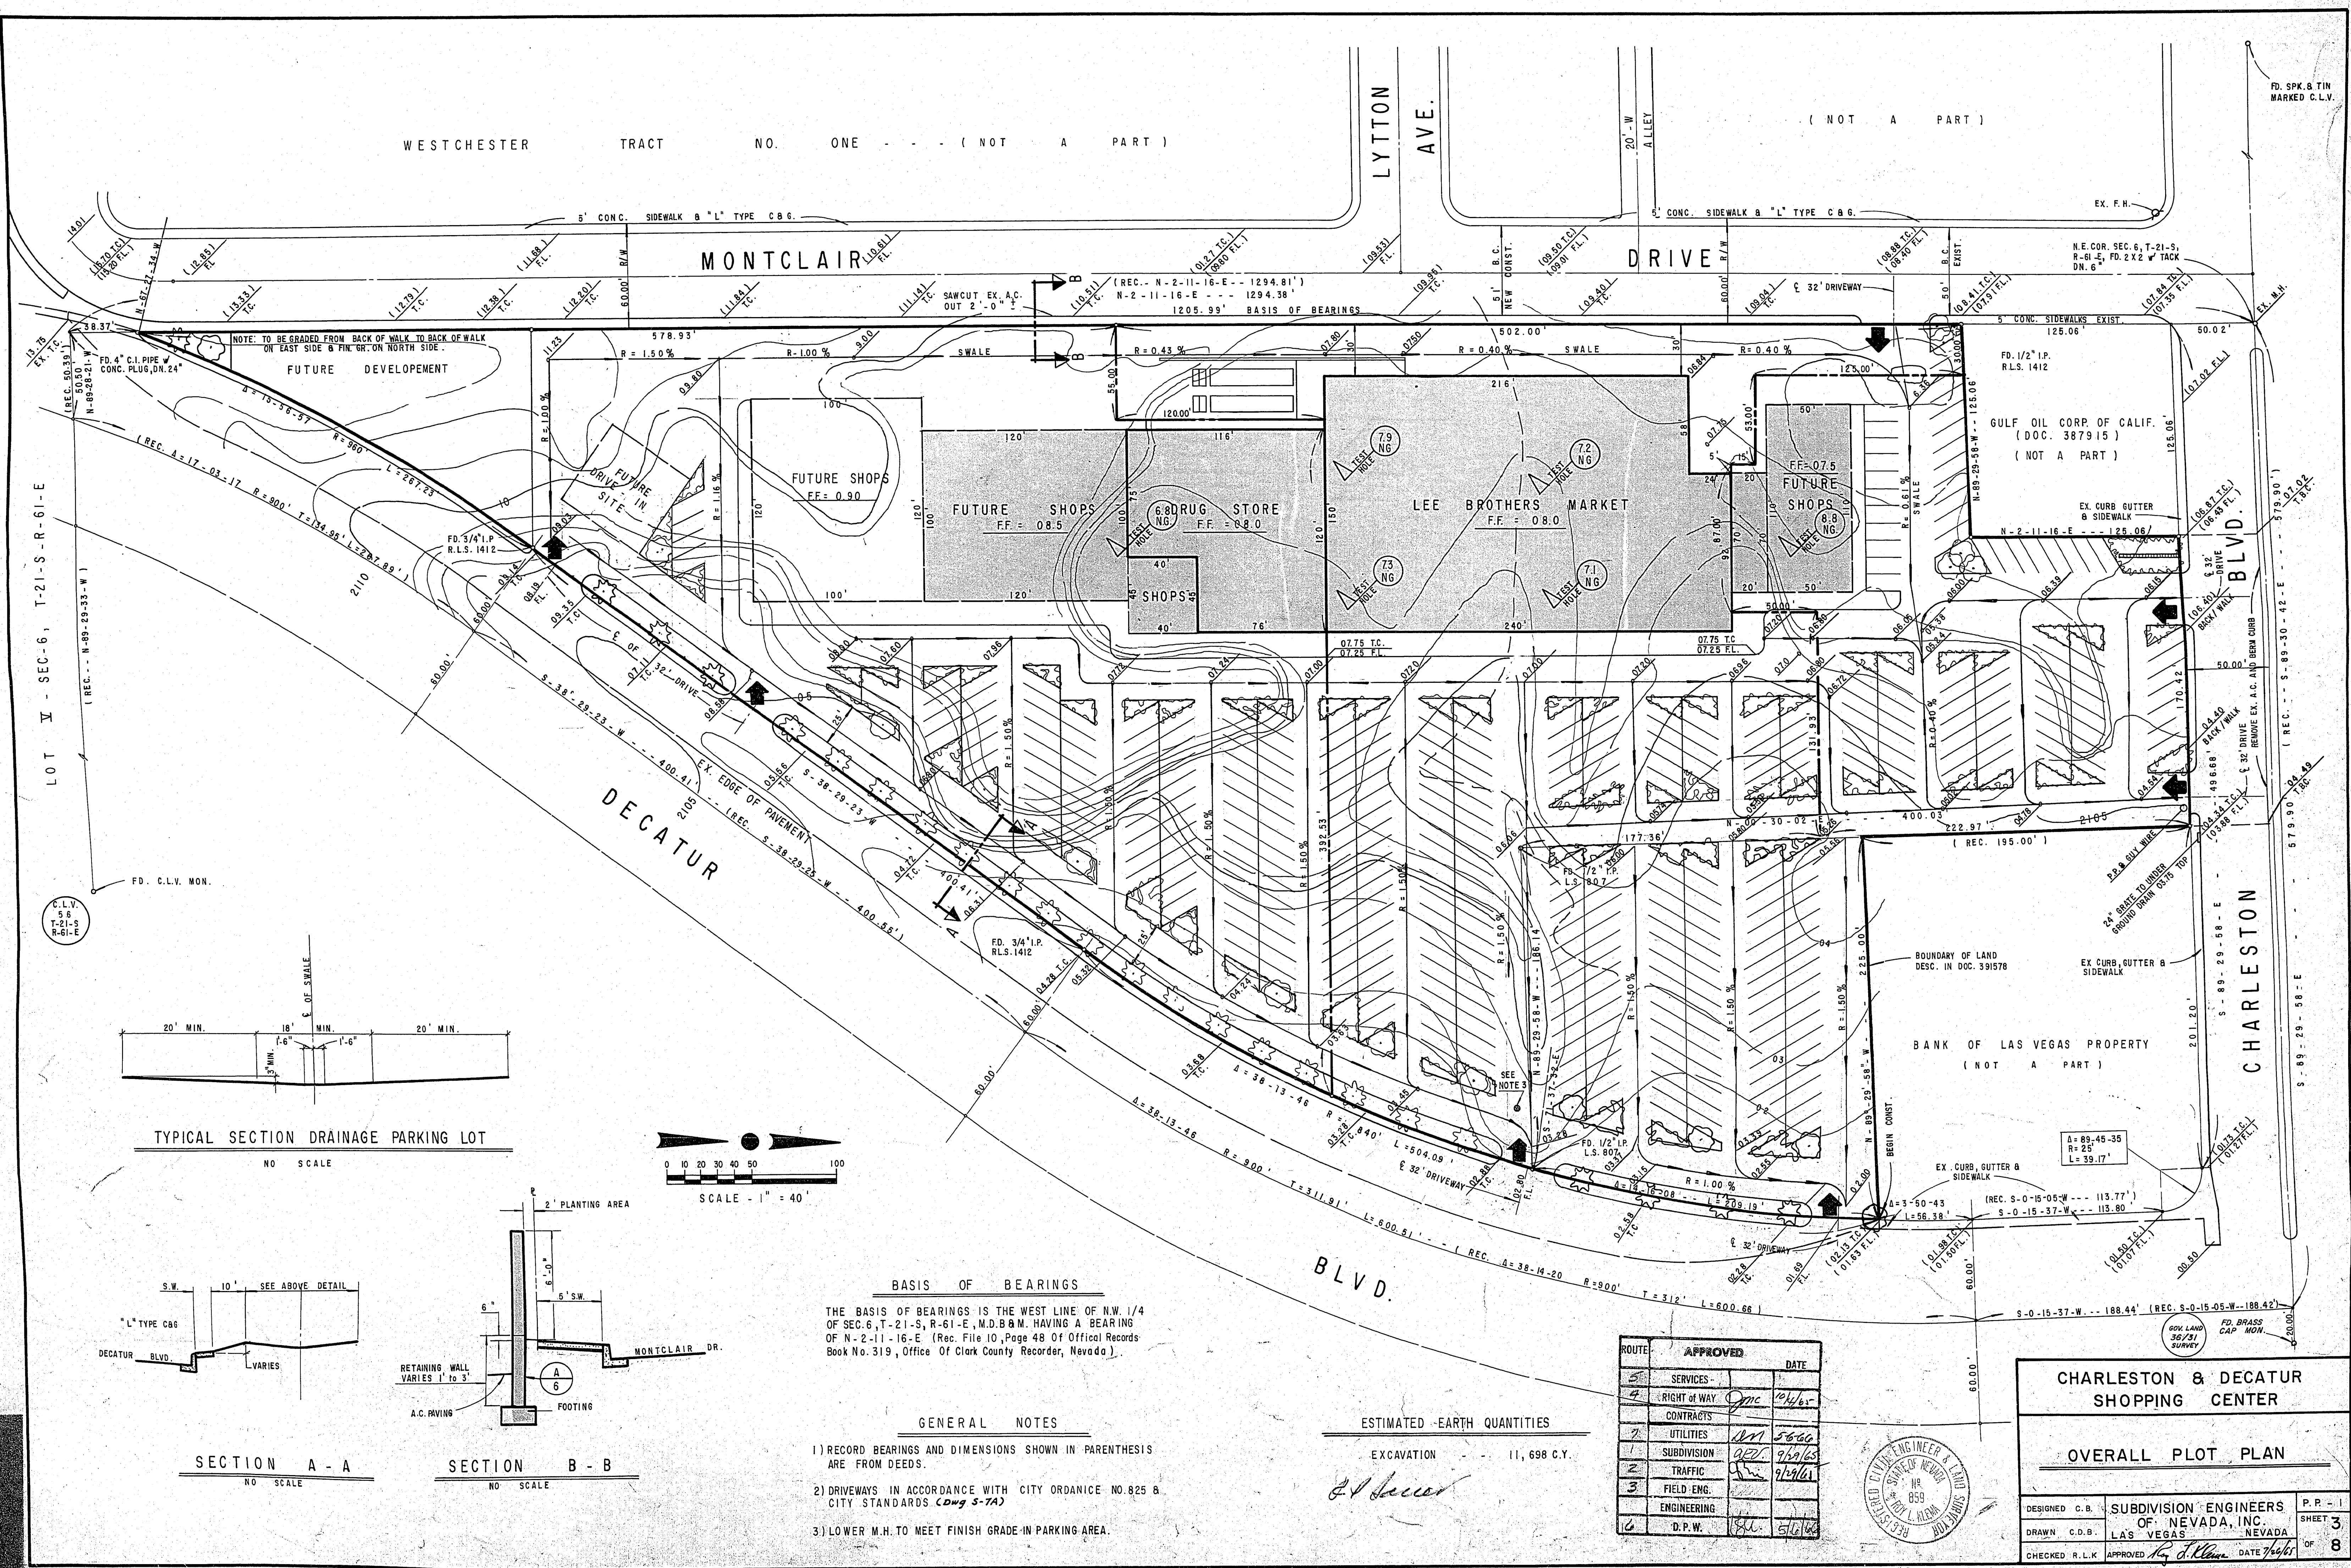

TYPICAL SECTION DRAINAGE PARKING LOT
NO SCALE

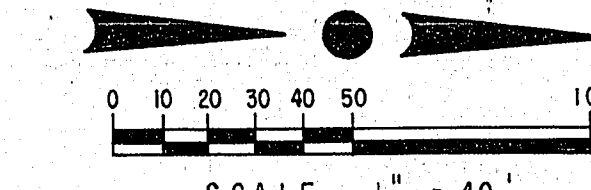

BASIS OF BEARINGS

THE BASIS OF BEARINGS IS THE WEST LINE OF N.W. 1/4 OF SEC. 6, T-21-S, R-61-E, M.D.B.M. HAVING A BEARING OF N-2-11-16-E (Rec. File 10, Page 48 Of Official Records Book No. 319, Office Of Clark County Recorder, Nevada).


GENERAL NOTES

- 1) RECORD BEARINGS AND DIMENSIONS SHOWN IN PARENTHESIS ARE FROM DEEDS.
- 2) DRIVEWAYS IN ACCORDANCE WITH CITY ORDINANCE NO. 825 & CITY STANDARDS (Dwg S-7A)
- 3) LOWER M.H. TO MEET FINISH GRADE IN PARKING AREA.

ESTIMATED EARTH QUANTITIES

EXCAVATION 11,698 C.Y.

ROUTE	APPROVED	DATE
1	SERVICES	
2	RIGHT OF WAY	9/24/61
3	CONTRACTS	
4	UTILITIES	11/1/61
5	SUBDIVISION	9/24/61
6	TRAFFIC	9/24/61
7	FIELD ENG.	
8	ENGINEERING	
9	D.P.W.	5/1/61

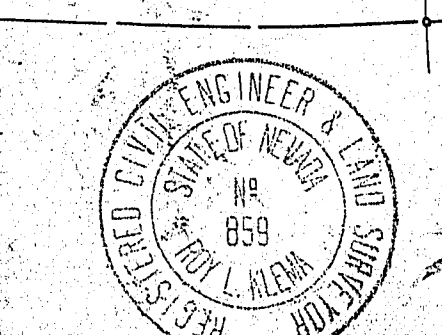

CHARLESTON & DECATUR SHOPPING CENTER		
OVERALL PLOT PLAN		
DESIGNED C.B.	SUBDIVISION ENGINEERS OF NEVADA, INC.	P.P. - 1
DRAWN C.O.B.	LAS VEGAS, NEVADA	SHEET 3
CHECKED R.L.K.	APPROVED R.J. Kline	DATE 7/24/61
		OF 8

107-V696