


P. A. Austin 12-26-80
C.L.V. SANITATION ENGINEER DATE


C.L.V. QUALITY CONTROL ENG'R

C.L.V. ENGINEER DATE

1.	8" PVC SEWER MAIN	2870 L.F.
2.	STD. MANHOLES	10 EA.
3.	MODIFY M.H.#11	1 EA.
4.	CONC. M.H. COLLARS	11 EA.
5.	6" PVC SEWER LAT.	10 L.F.

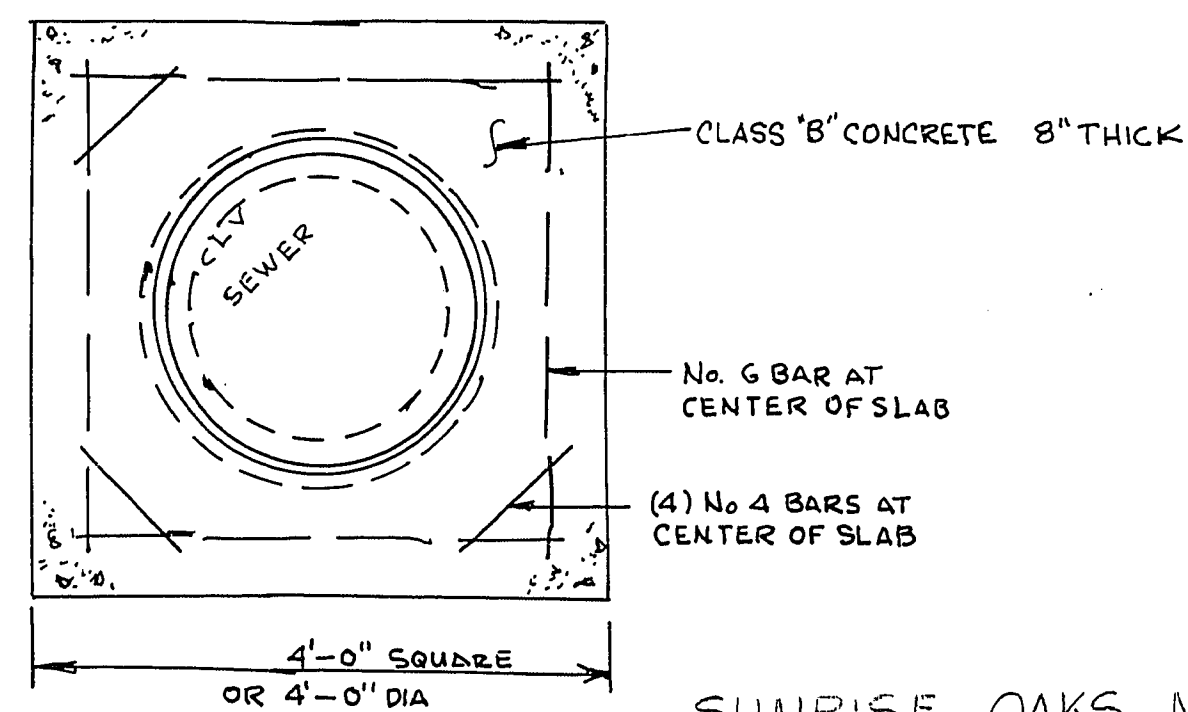

PLAN
CONCRETE SLAB AROUND
SEWER MANHOLES

SUNRISE OAKS MOBILE HOME PARK
(EXISTING)



1-ALL CONSTRUCTION SHALL CONFORM TO THE LATEST
REVISED UNIFORM STANDARD SPECIFICATIONS & DRAWINGS
FOR PUBLIC WORKS CONSTRUCTION, CLARK COUNTY AREA, NEV.
2-COMPLIANCE WITH AIR POLLUTION CONTROL REGULATIONS
WILL BE REQUIRED AT ALL TIMES.

NOTE:

SEWER LINE EXCAVATION SHALL BE PERFORMED AS SHOWN ON THE DRAWING OR CLOSER TO THE CONCRETE BLOCK WALL. THE ACTUAL DISTANCE SHALL BE DETERMINED BY THE EQUIPMENT LIMITATIONS AND THE SEWER LINE SHALL BE CONSTRUCTED AS CLOSE AS POSSIBLE TO THE EXISTING BLOCK WALL.

C.L.V. BOLT & PLATE - B.M.#0023A1
LOCATED IN TOP OF CURB @ N.W.
CORNER OF WASHINGTON AVE. &
LAMB BLVD.
ELEVATION: 1783.39 C.L.V. DATUM.

MATCH LINE
STA 10+78 - SEE SHT. # 2

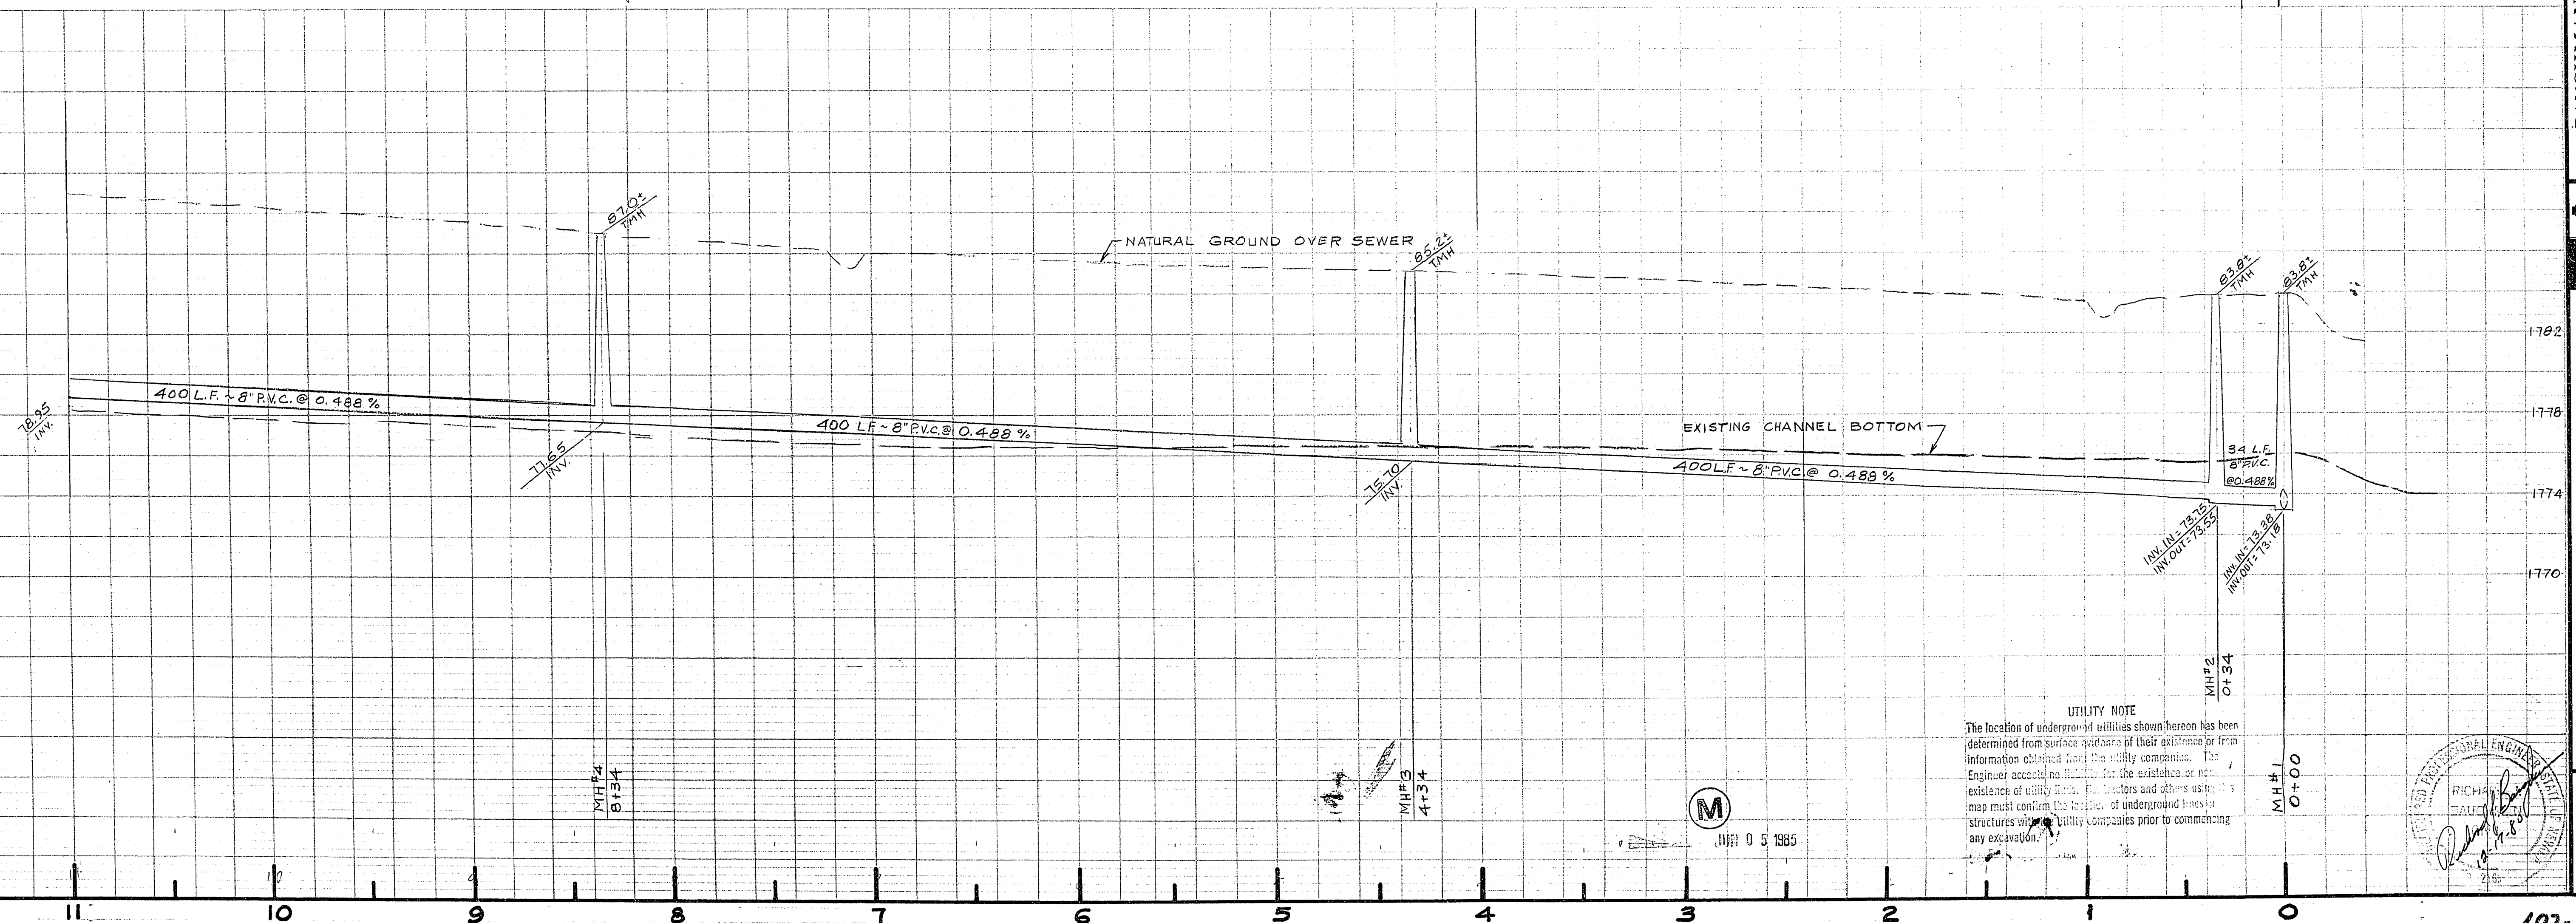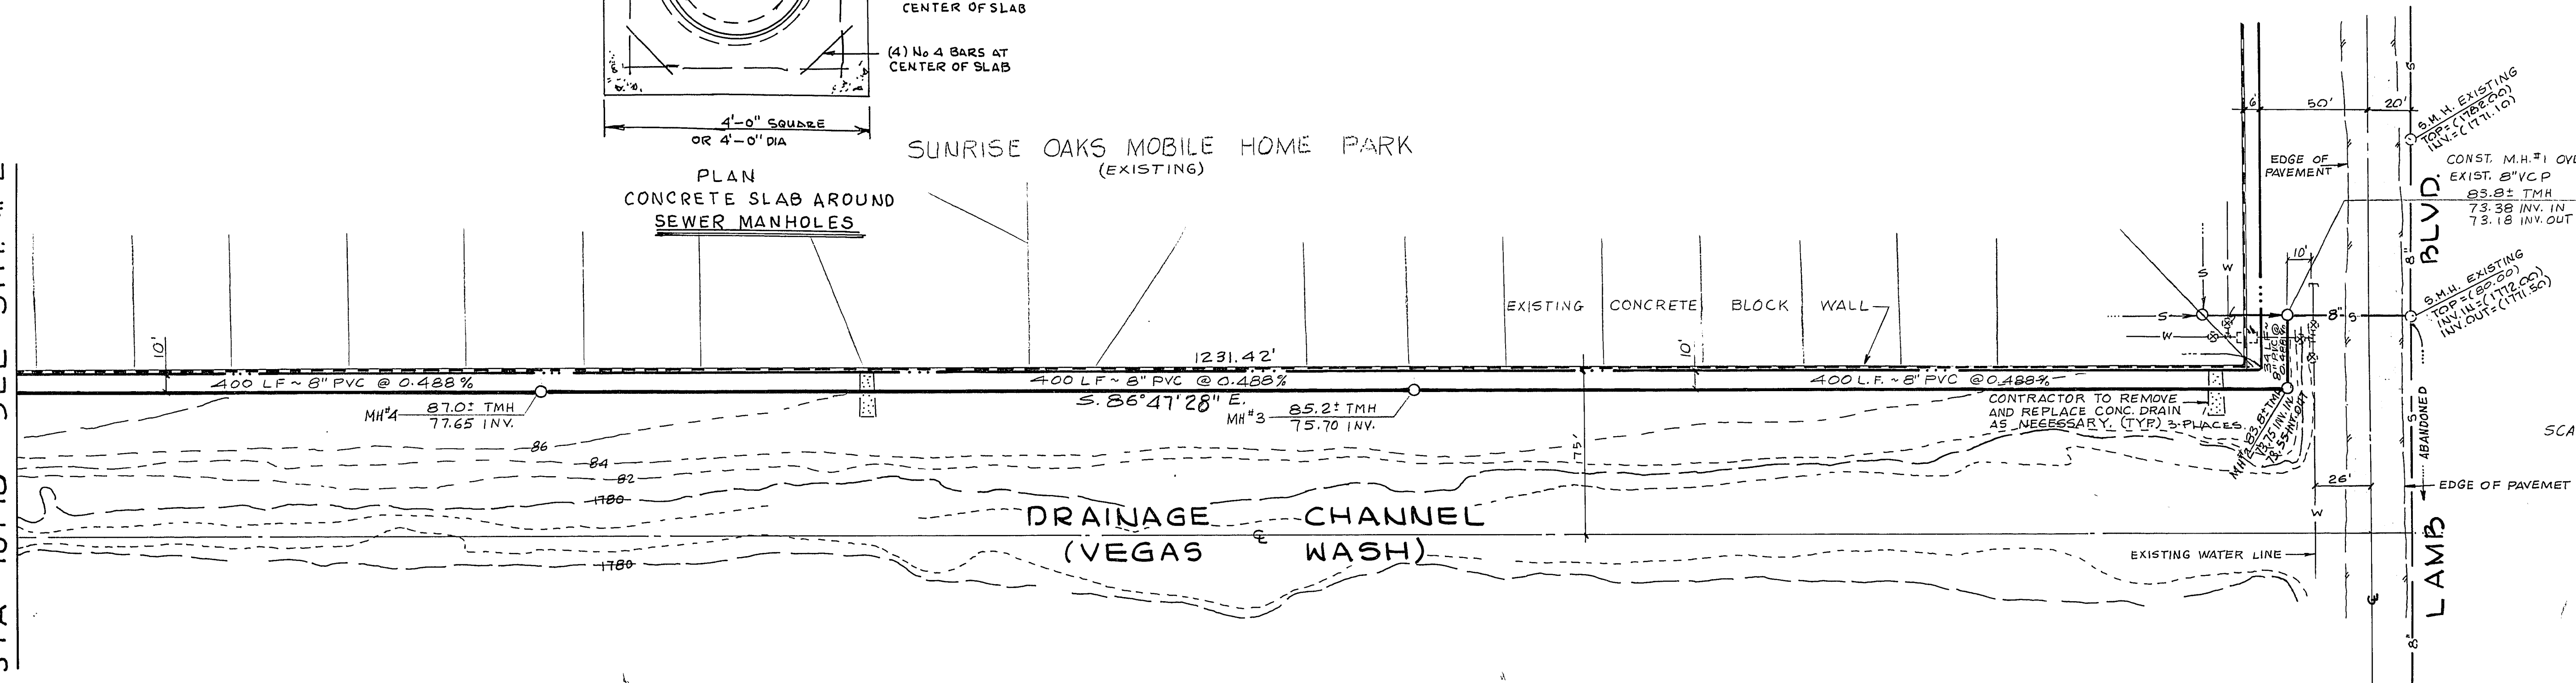

UTILITY NOTE

The location of underground utilities shown hereon has been determined from surface evidence of their existence or from information obtained from the utility companies. The Engineer accepts no liability for the existence or non-existence of utility lines. Contractors and others using this map must confirm the location of underground lines in structures with the utility companies prior to commencing any excavation.

ZICK & SHARP

DATE _____
DESIGN R. J. B.
DRAWN J. L. F.
CHECK E. J. B.
SCALE H. (1" = 40') V. (1" = 4')

BAUGHMAN & TURNER
CIVIL ENGINEERS MINING ENGINEERS
LAND SURVEYORS
3325 WEST CHARLESTON BOULEVARD
LAS VEGAS, NV 89102
702 • 870-8771

SEWER LINE DESIGN
57-UNIT HOUSING PROJECT

SHEET
1
OF
PROJ. NO

107-V 1189