


BONANZA ROAD

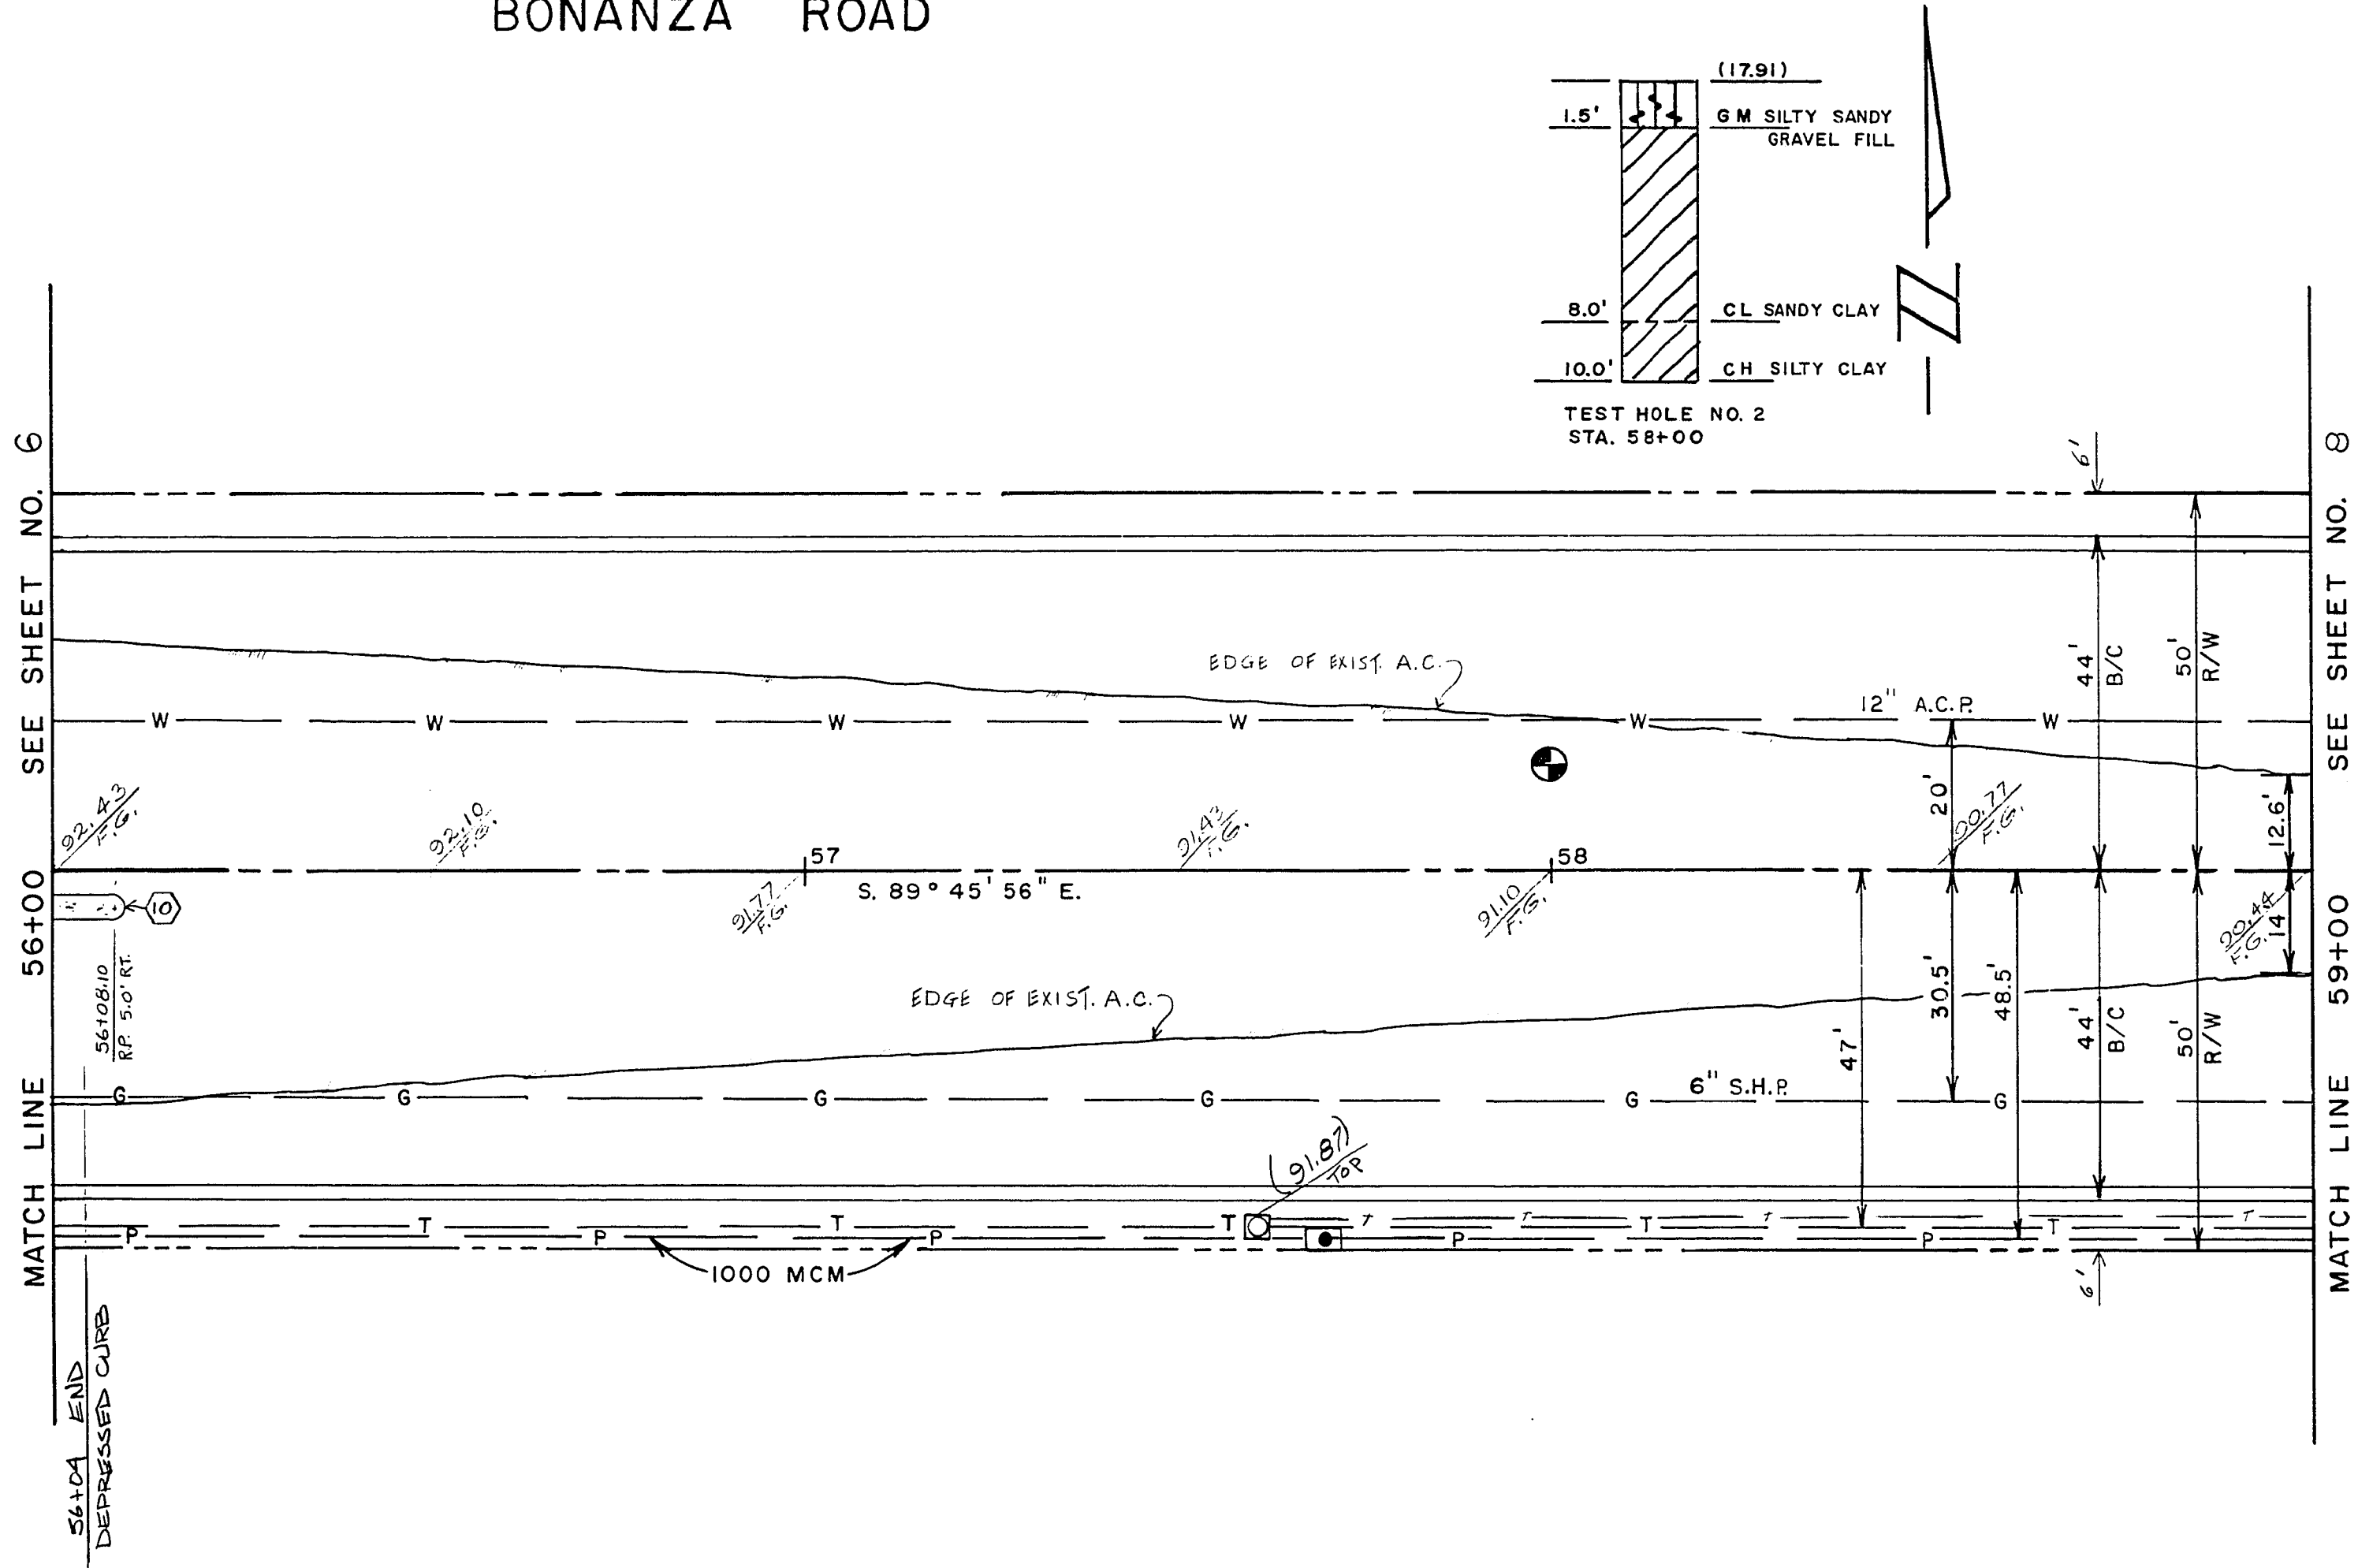


CURVE DATA				
NO.	DELTA	RADIUS	LENGTH	TANGENT LOCATION
(10)	180°00'00"	1.50'	4.71'	00 FACE

APPROXIMATE QUANTITIES-THIS SHEET - BID GROUP 1

ITEM No.	DESCRIPTION	CLARKG. CLW.	S.I.D.	UNIT	TOTAL
203.00.01	ROADWAY EXCAVATION	1581	579	C.Y.	2160
203.00.01A	SCARIFY AND RECOMPACT SUBGRADE	854	225	C.Y.	1079
302.00.01	TYPE 1 AGGREGATE BASE	430	119	C.Y.	549
302.00.02	TYPE 2 AGGREGATE BASE	916	184	TONS	1100
401.00.10	ASPHALTIC CONC. PAVEMENT	766	154	GAL.	920
406.00.01	BITUMINOUS PRIME COAT		600	L.F.	600
613.00.01	24-INCH "L" TYPE CURB & GUTTER	25		S.F.	25
613.00.12	ISLAND CONCRETE	383	77	GAL.	460
407.00.01	FOG SEAL				


ADDITIVE ITEM
3/4" OPEN-GRADED PLANT MIX

2377 480 SY 2877

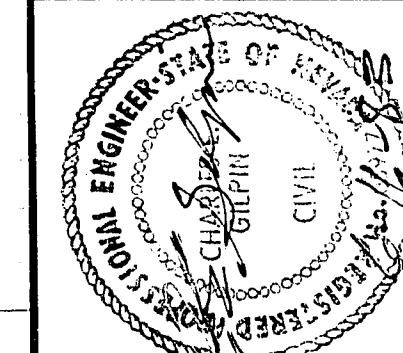


Department of Public Services Engineering Design Division
BONANZA ROAD
PHASE II
PECOS DR. TO LAS VEGAS WASH

PLAN & PROFILE

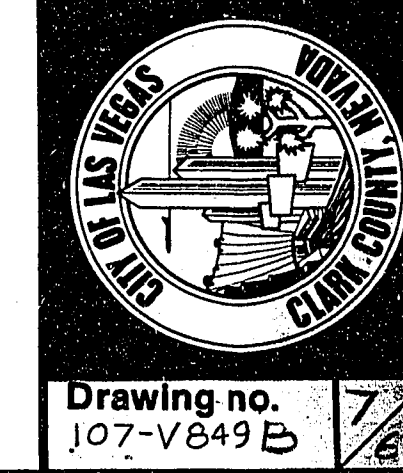

Drawing no. 107-V849 B

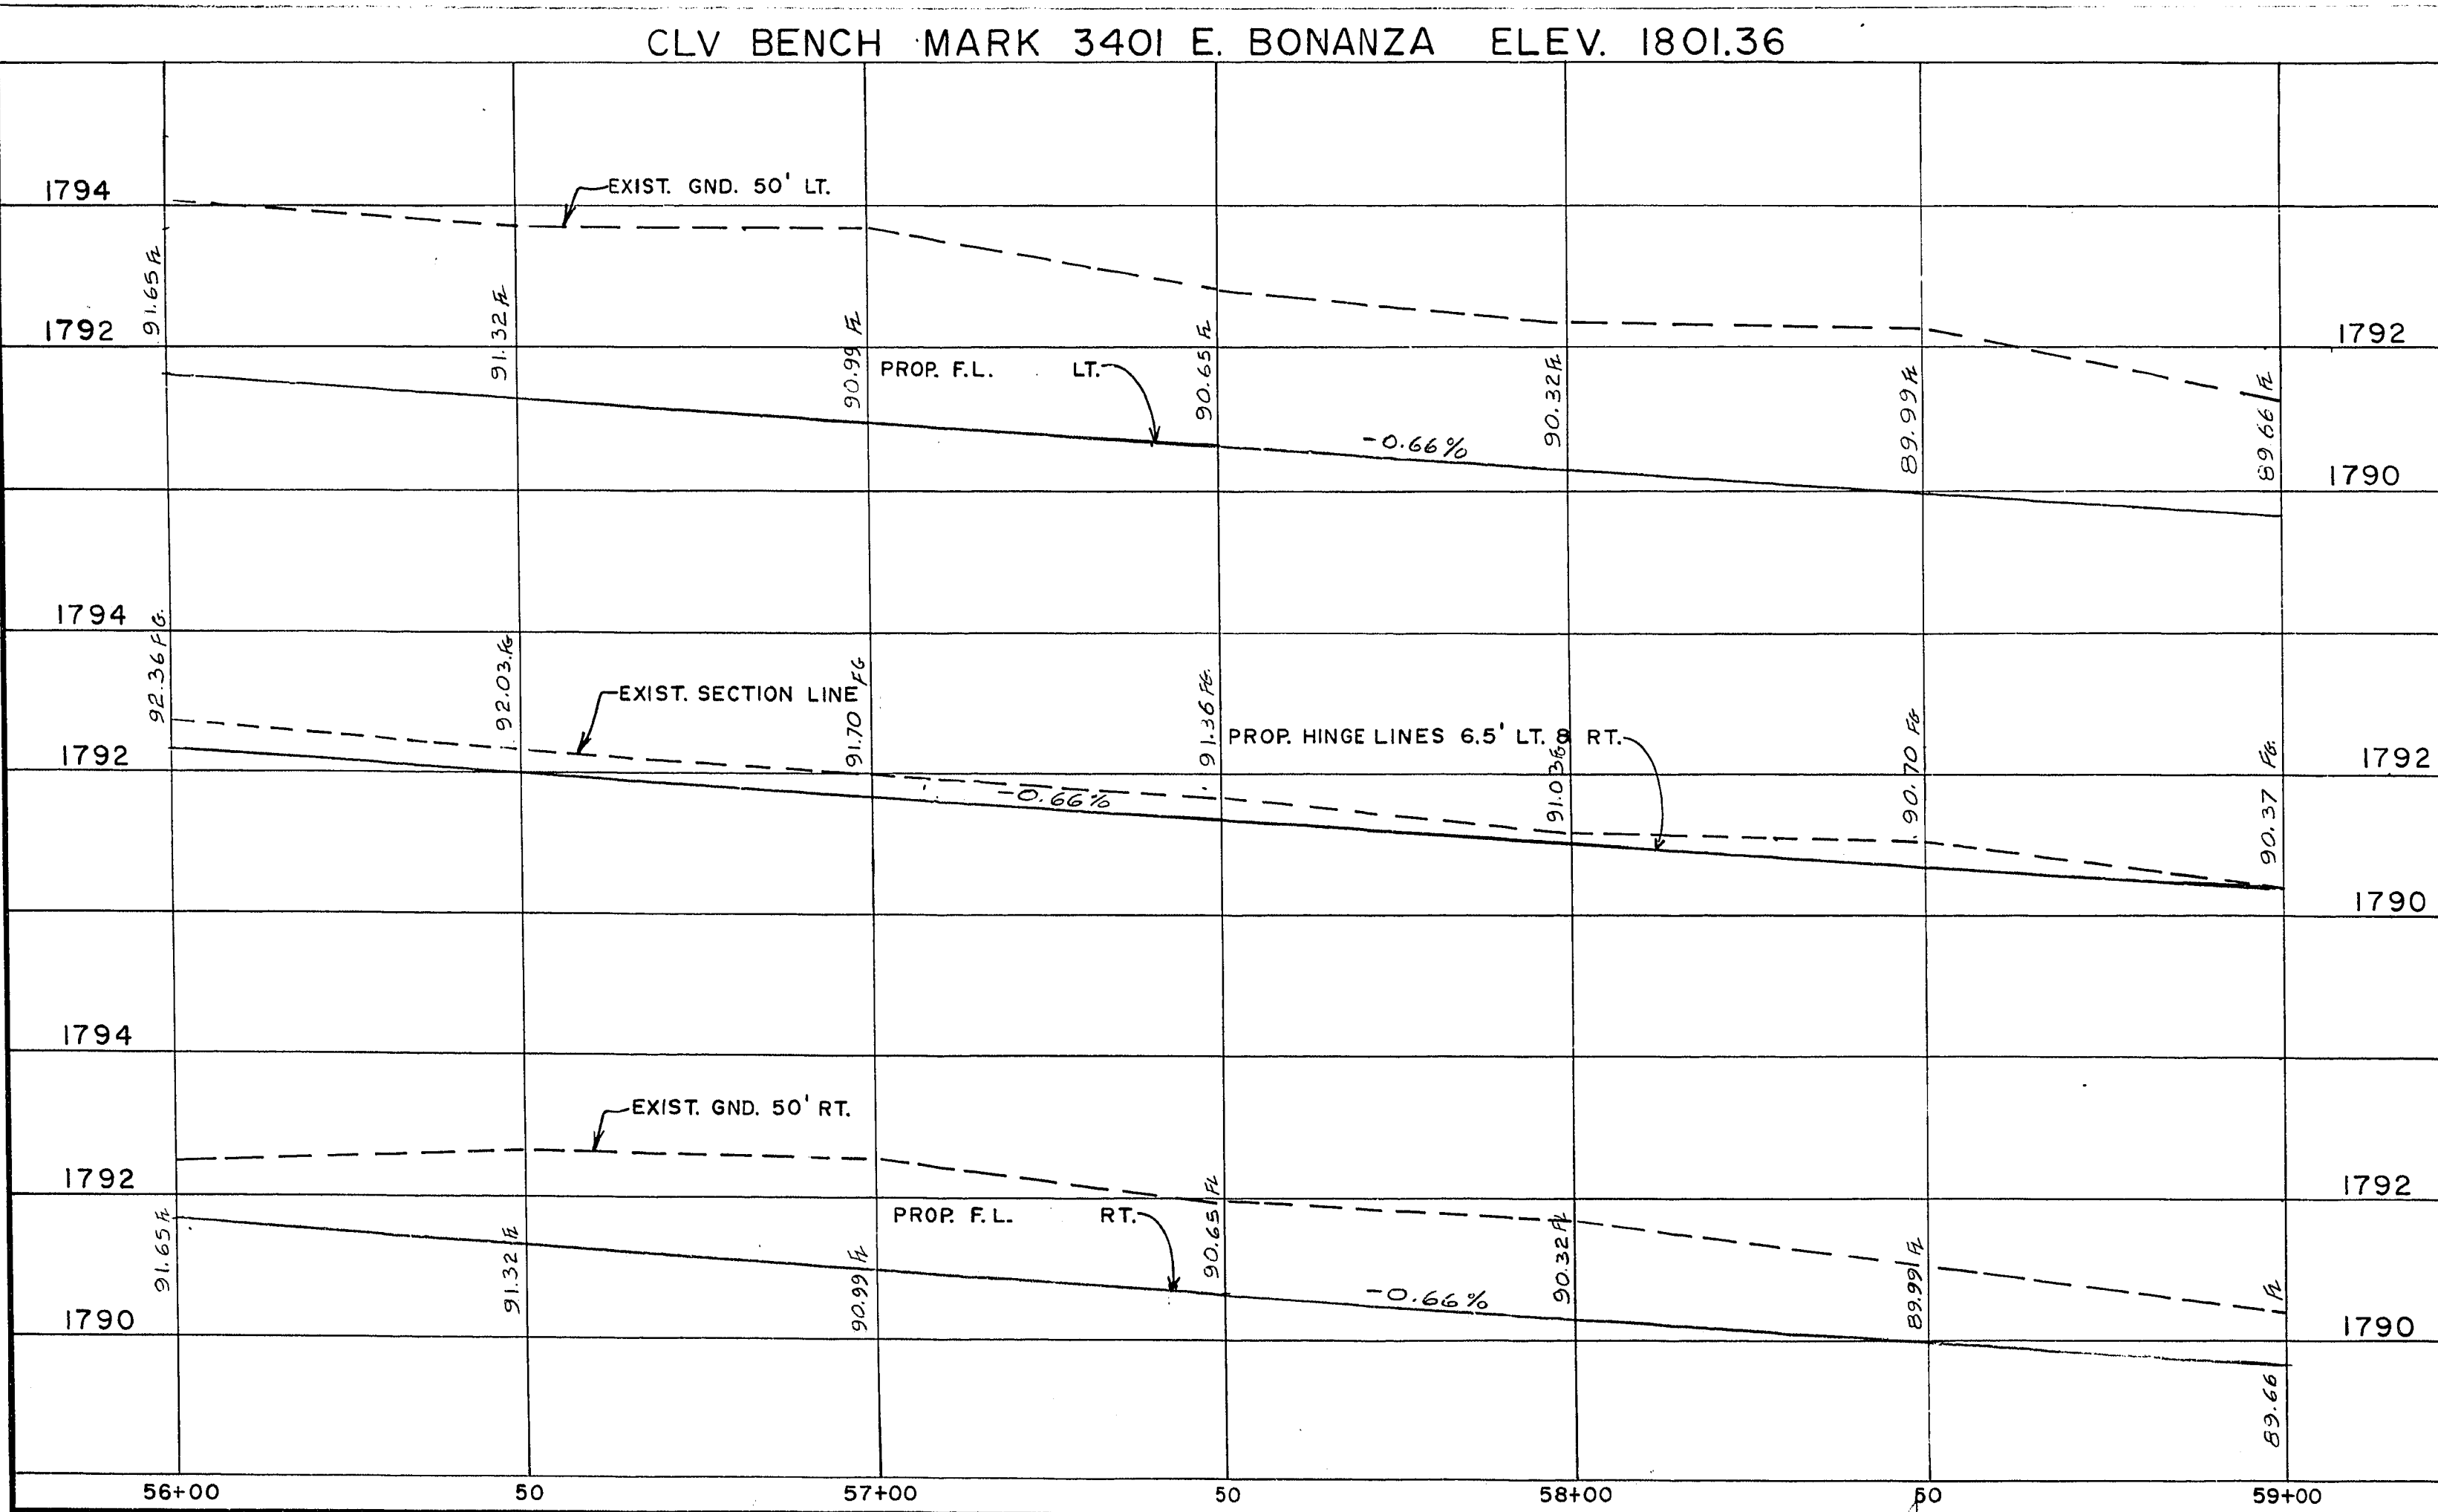

CONTRACT
DRAWING
JUN 17 1983

THE ENGINEER HAS REVIEWED THE PLANS AND SPECIFICATIONS AND HAS FOUND THEM TO BE IN ACCORDANCE WITH THE REQUIREMENTS OF THE STATE OF NEVADA. THE ENGINEER'S REVIEW IS LIMITED TO THE TECHNICAL ASPECTS OF THE PLANS AND SPECIFICATIONS AND DOES NOT CONSTITUTE A GUARANTEE OF THE ACCURACY OR COMPLETENESS OF THE INFORMATION PROVIDED HEREON.

16-4-40