



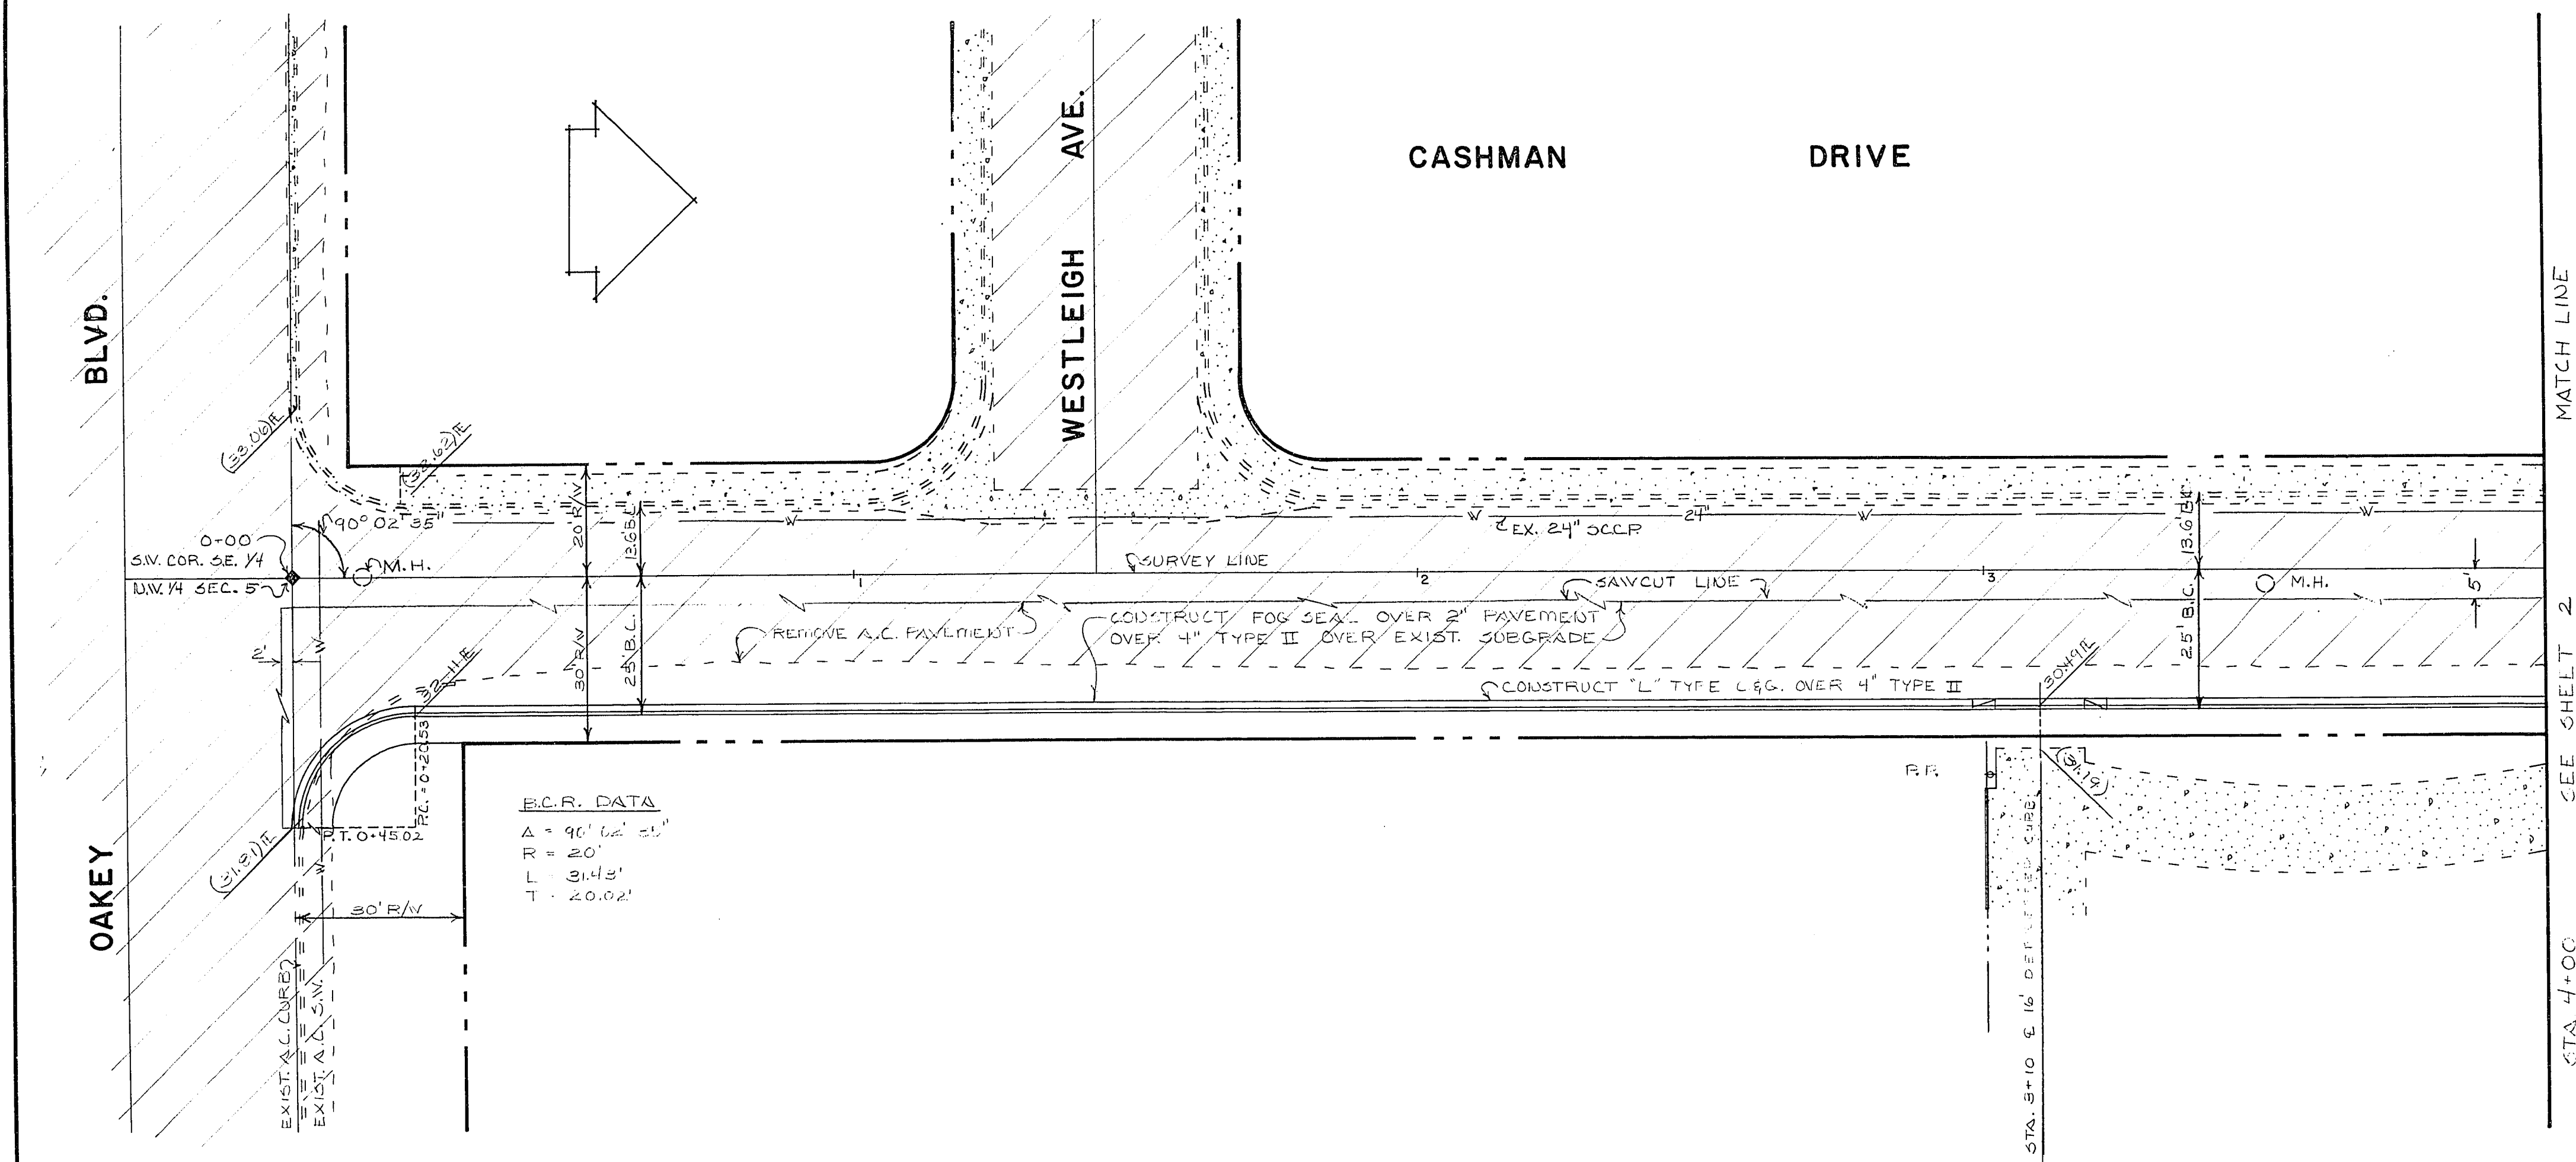


EX. DATA
 $A = 90^\circ 02' 31''$
 $R = 20'$
 $L = 31.43'$
 $T = 20.02'$

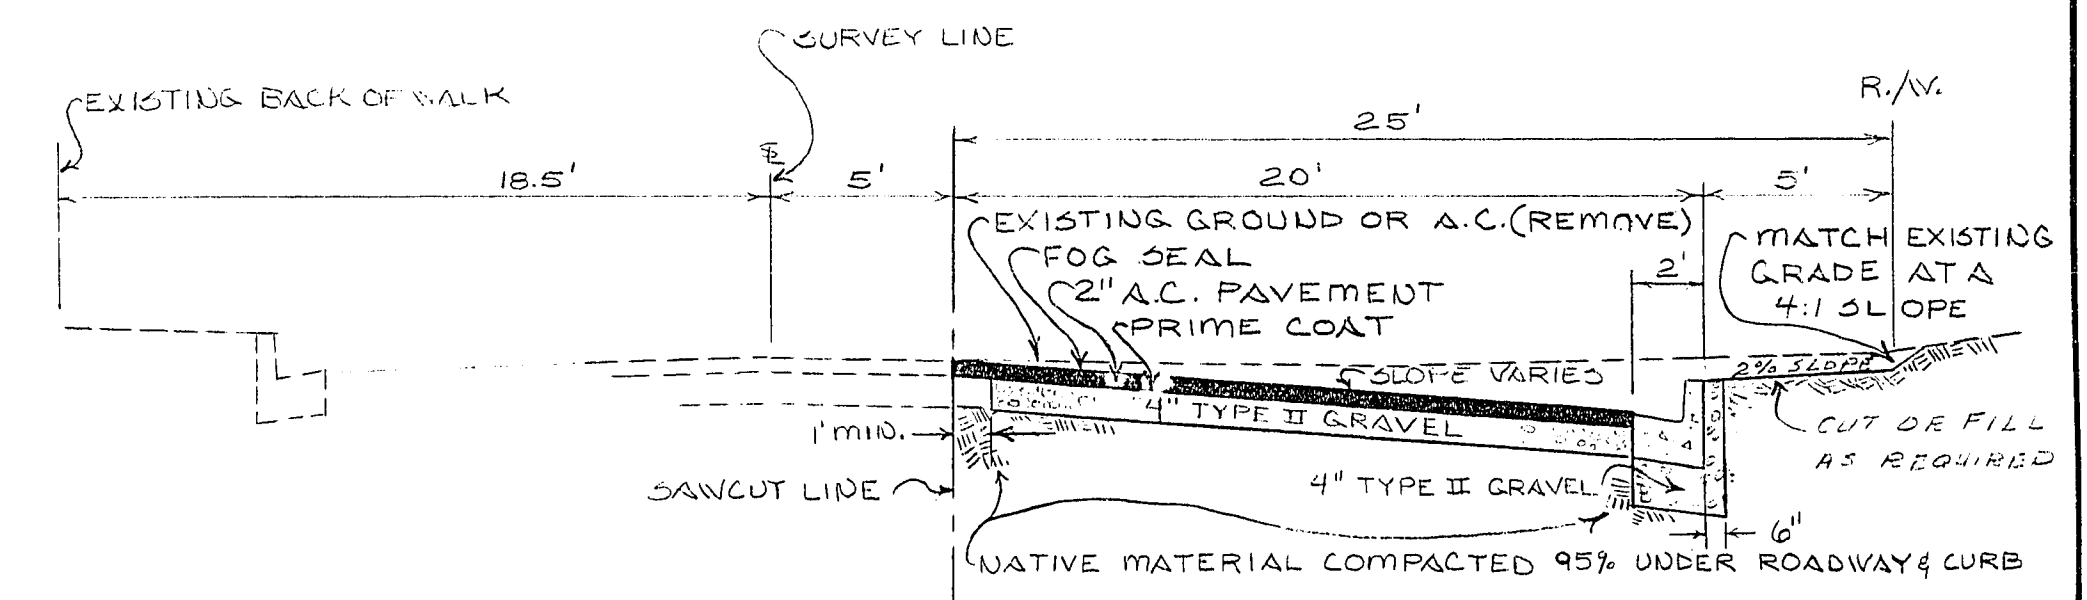

TYPICAL HALF STREET SECTION

STA 0+00 TO 4+00
 NO SCALE

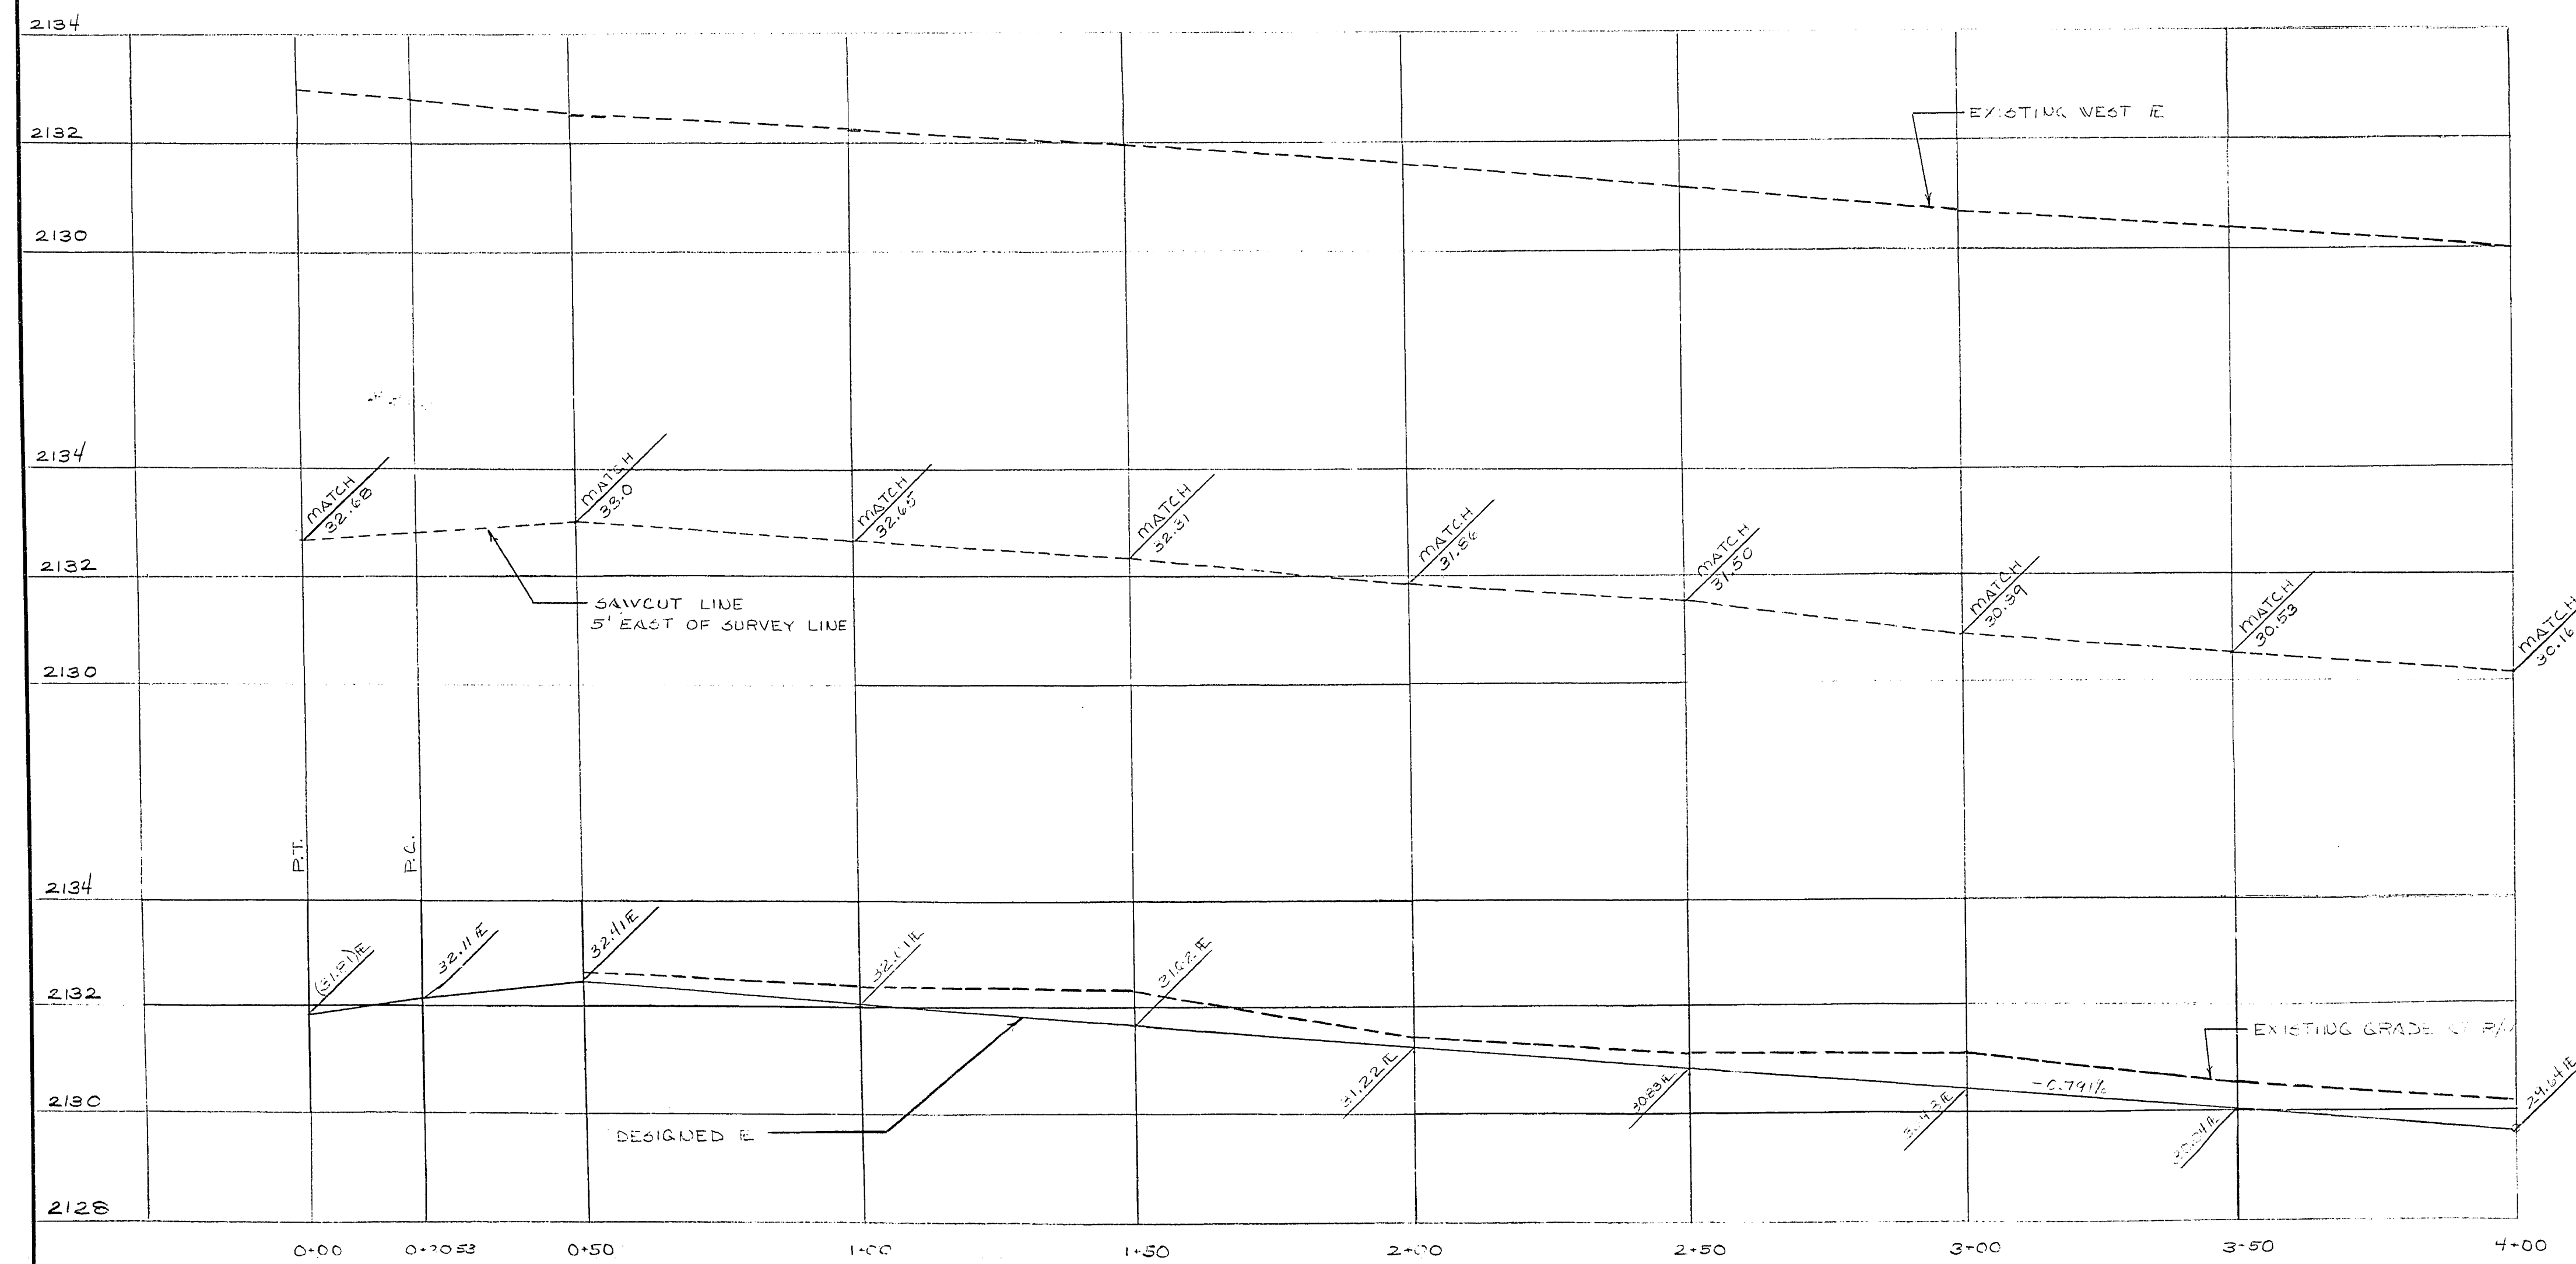

EXISTING UTILITIES ARE LOCATED ON THE PLANS FOR THE CONVENIENCE OF THE CONTRACTOR ONLY. THE CONTRACTOR SHALL BEAR FULL RESPONSIBILITY FOR PROTECTION OF UTILITIES AND THE CITY BEARS NO RESPONSIBILITY FOR UTILITIES NOT SHOWN ON THE PLANS OR NOT IN THE LOCATION SHOWN ON THE PLANS.

BENCH MARK

CLV. 1615C+
 SE CORNER @ OAKLEY & BARNARD
 ELEVATION 2134.27



Department of Public Works
 Engineering Division

CASHMAN DRIVE

OAKLEY BLVD. TO STA. 4+00

scale (h) 1" = 20'	scale (v) 1" = 2'	drawing no.
w.o. no. 4193	f.bk. no. 75-2X	107-V964
design by KAJKOWSKI	drawn by R.V. & P.M.	date 8-4-76
approved by Director of Public Works	signature	sht. 1 of 3

CONTRACT
 DRAWING
 10-22-76