


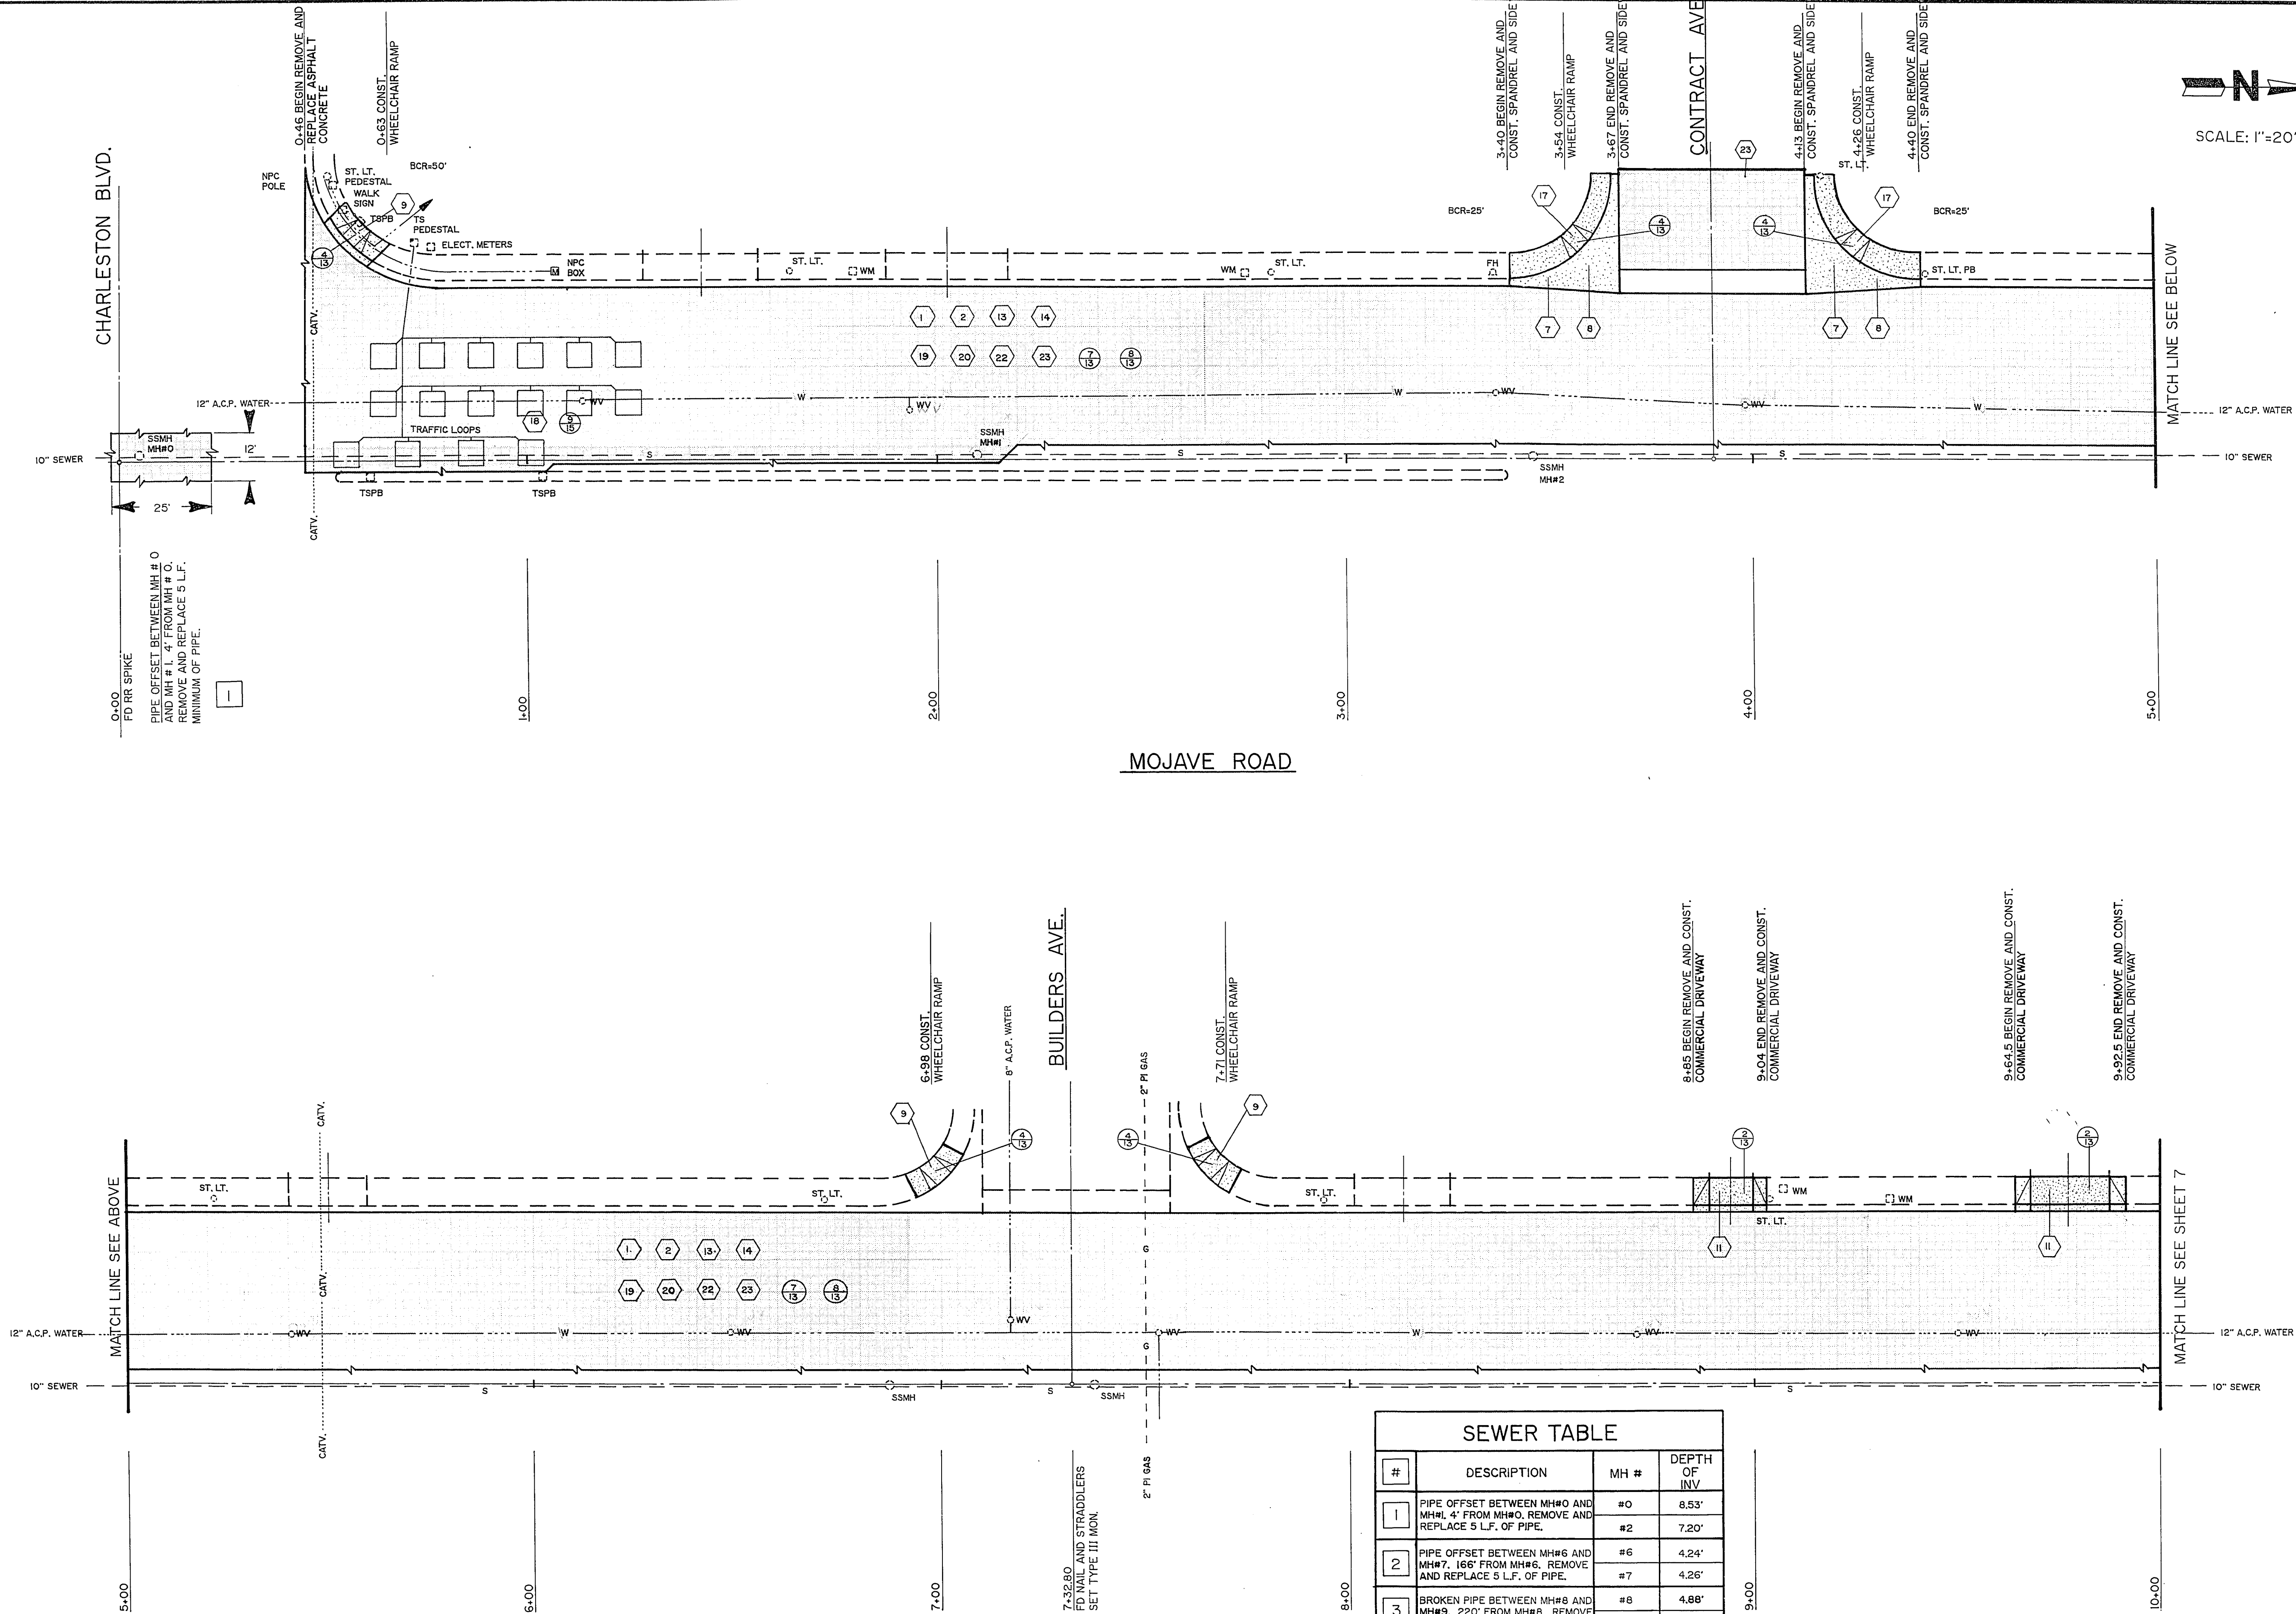

SCALE: 1"=20'

SEWER TABLE			
#	DESCRIPTION	MH #	DEPTH OF INV.
1	PIPE OFFSET BETWEEN MH#0 AND MH#1. 4' FROM MH#0, REMOVE AND REPLACE 5 L.F. OF PIPE.	#0	8.53'
2	PIPE OFFSET BETWEEN MH#6 AND MH#7. 166' FROM MH#6, REMOVE AND REPLACE 5 L.F. OF PIPE.	#6	4.24'
3	BROKEN PIPE BETWEEN MH#8 AND MH#9. 220' FROM MH#8, REMOVE AND REPLACE 5 L.F. OF PIPE.	#7	4.26'
4	BROKEN PIPE BETWEEN MH#9 AND MH#10. 248' FROM MH#9, REMOVE AND REPLACE 5 L.F. OF PIPE.	#8	4.88'
5	REMOVE AND REPLACE MH#10.	#9	5.80'
6	LEAKING JOINT IN PIPE BETWEEN MH#22 AND MH#23. 232' FROM MH#22, REMOVE AND REPLACE 5 L.F. OF PIPE.	#10	5.07'
7	PIPE OFFSET BETWEEN MH#24 AND MH#6. 200' FROM MH#24, REMOVE AND REPLACE 5 L.F. OF PIPE.	#9	5.80'
		#10	5.07'
		#22	8.11'
		#23	7.41'
		#24	5.85'
		#6	4.24'

Call before you Dig.

1-800-227-2600
UNDERGROUND SERVICE (USA)



Drawing no. 107-VI778

Department of Public Works

MOJAVE ROAD PLAN

7-26-90
BRENSWOOD
PLANT

Scale (h)	Scale (v)	W.A.	Revisions	Date
Fid. bk. no.	Date	Design by		
Approved by		Drawn by		