
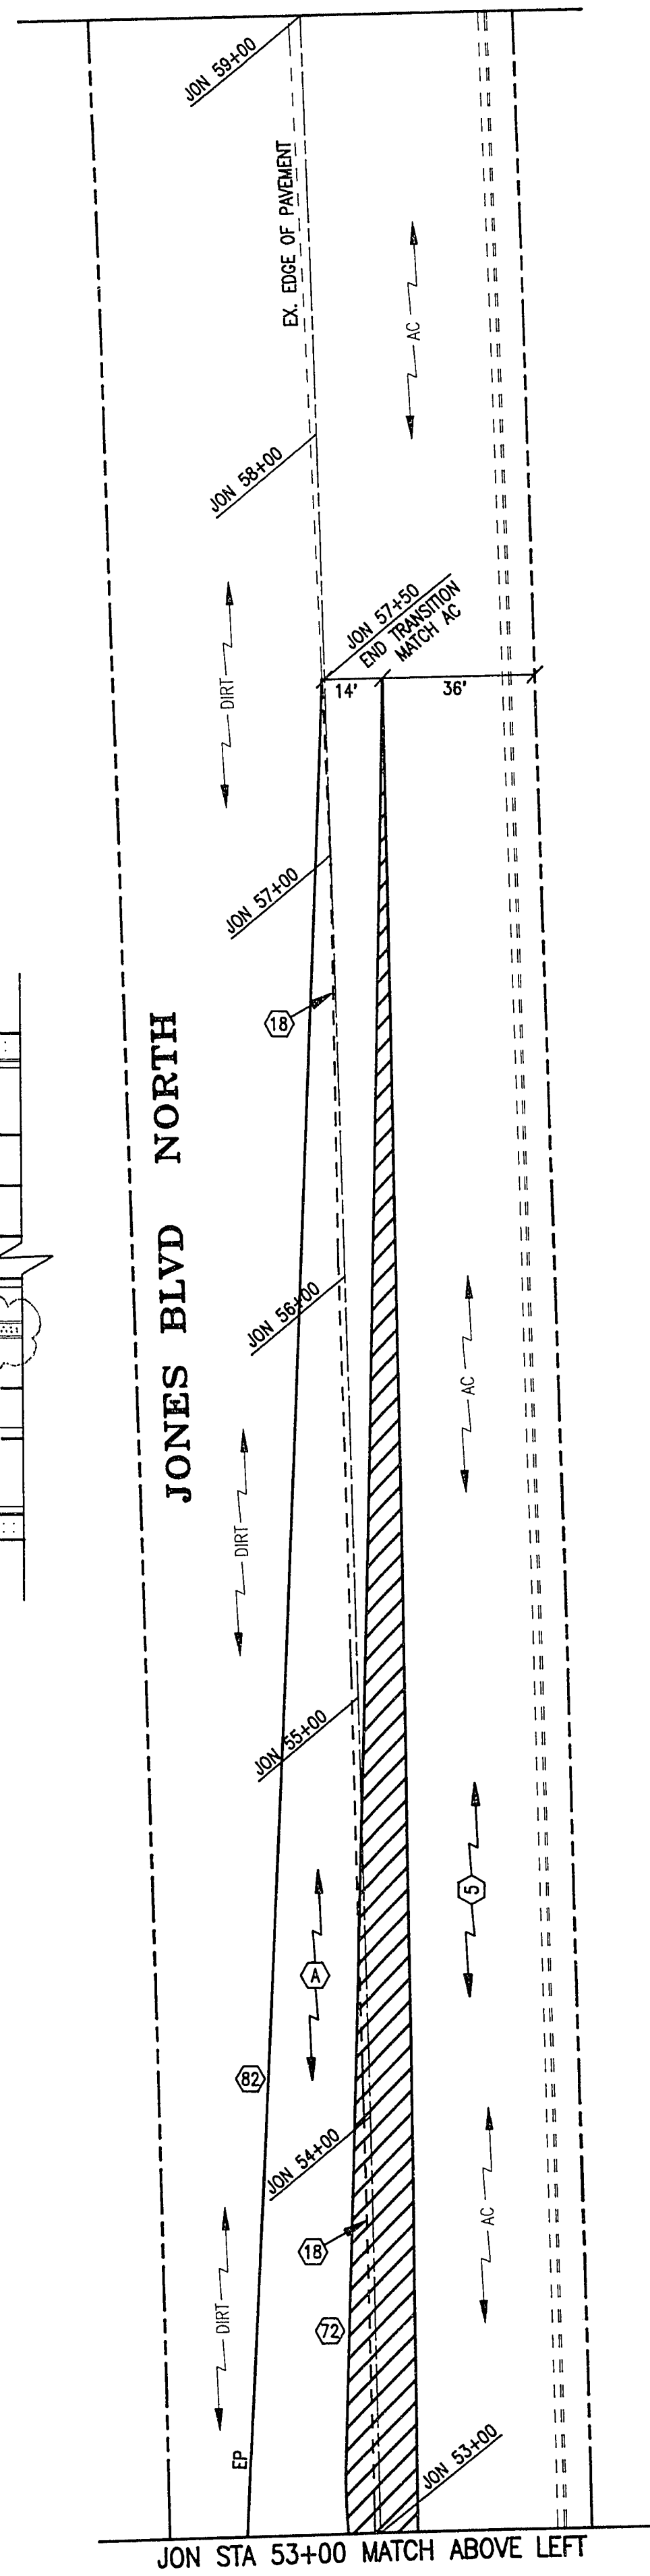
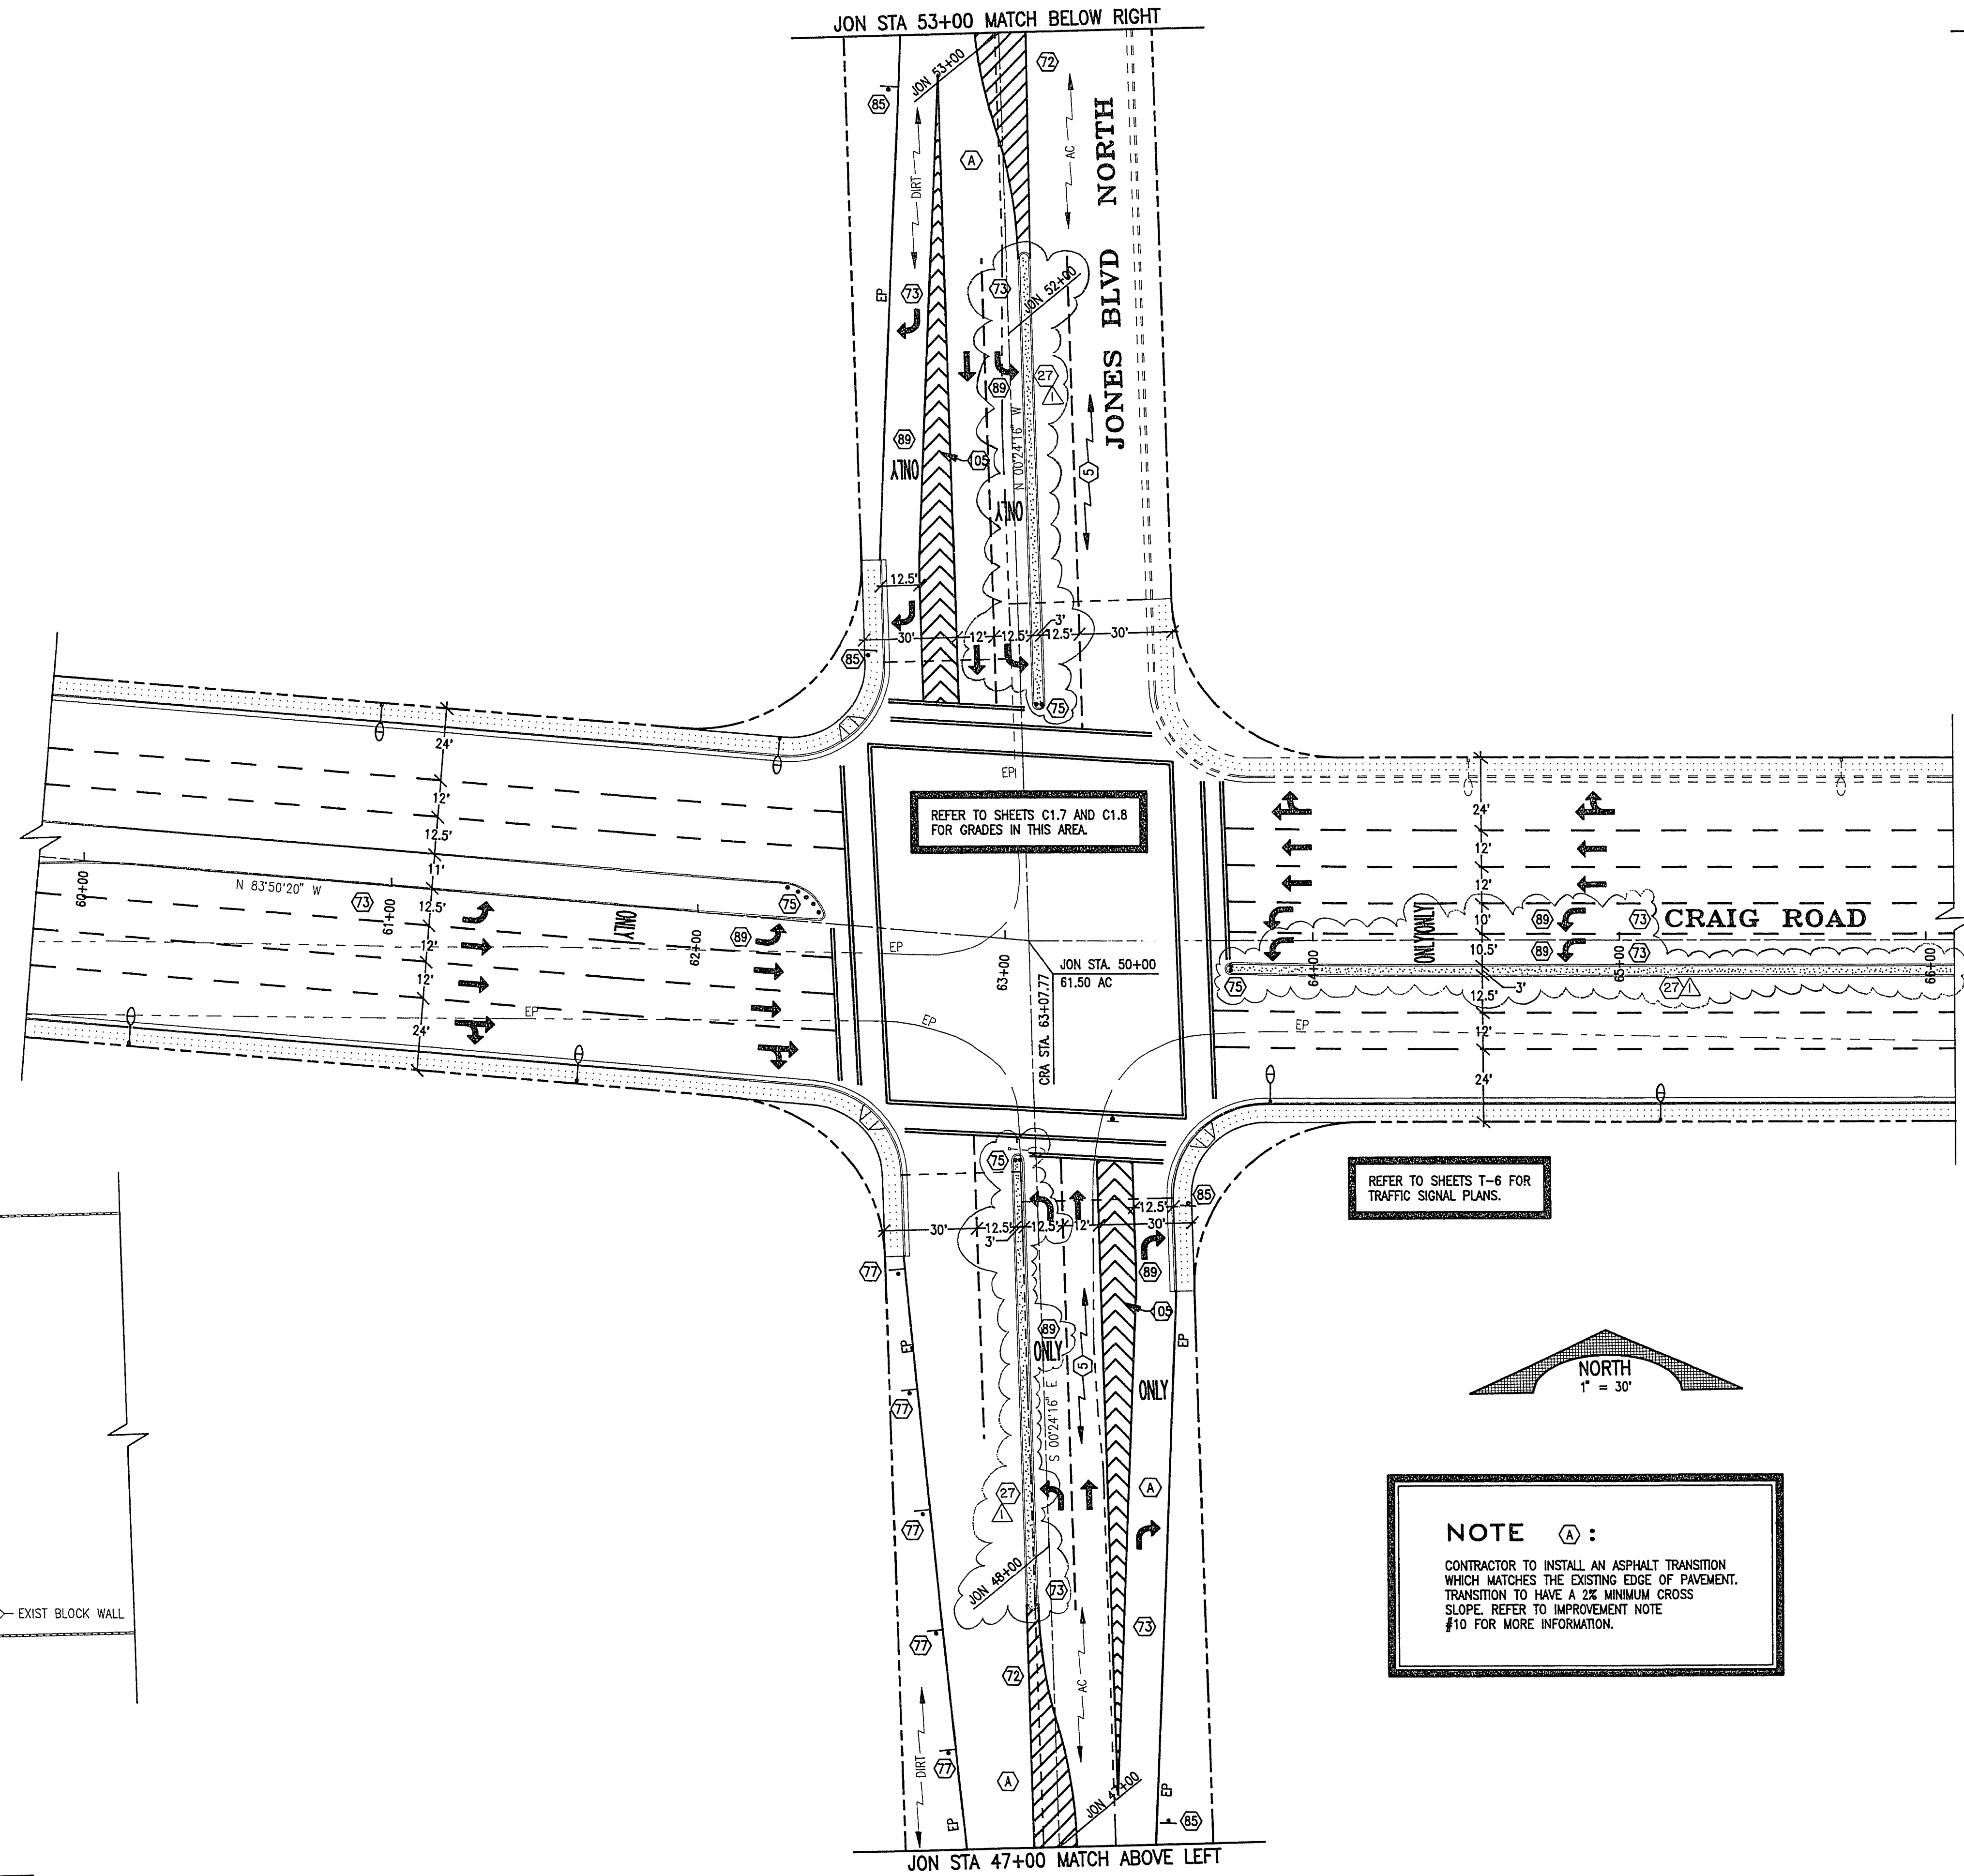


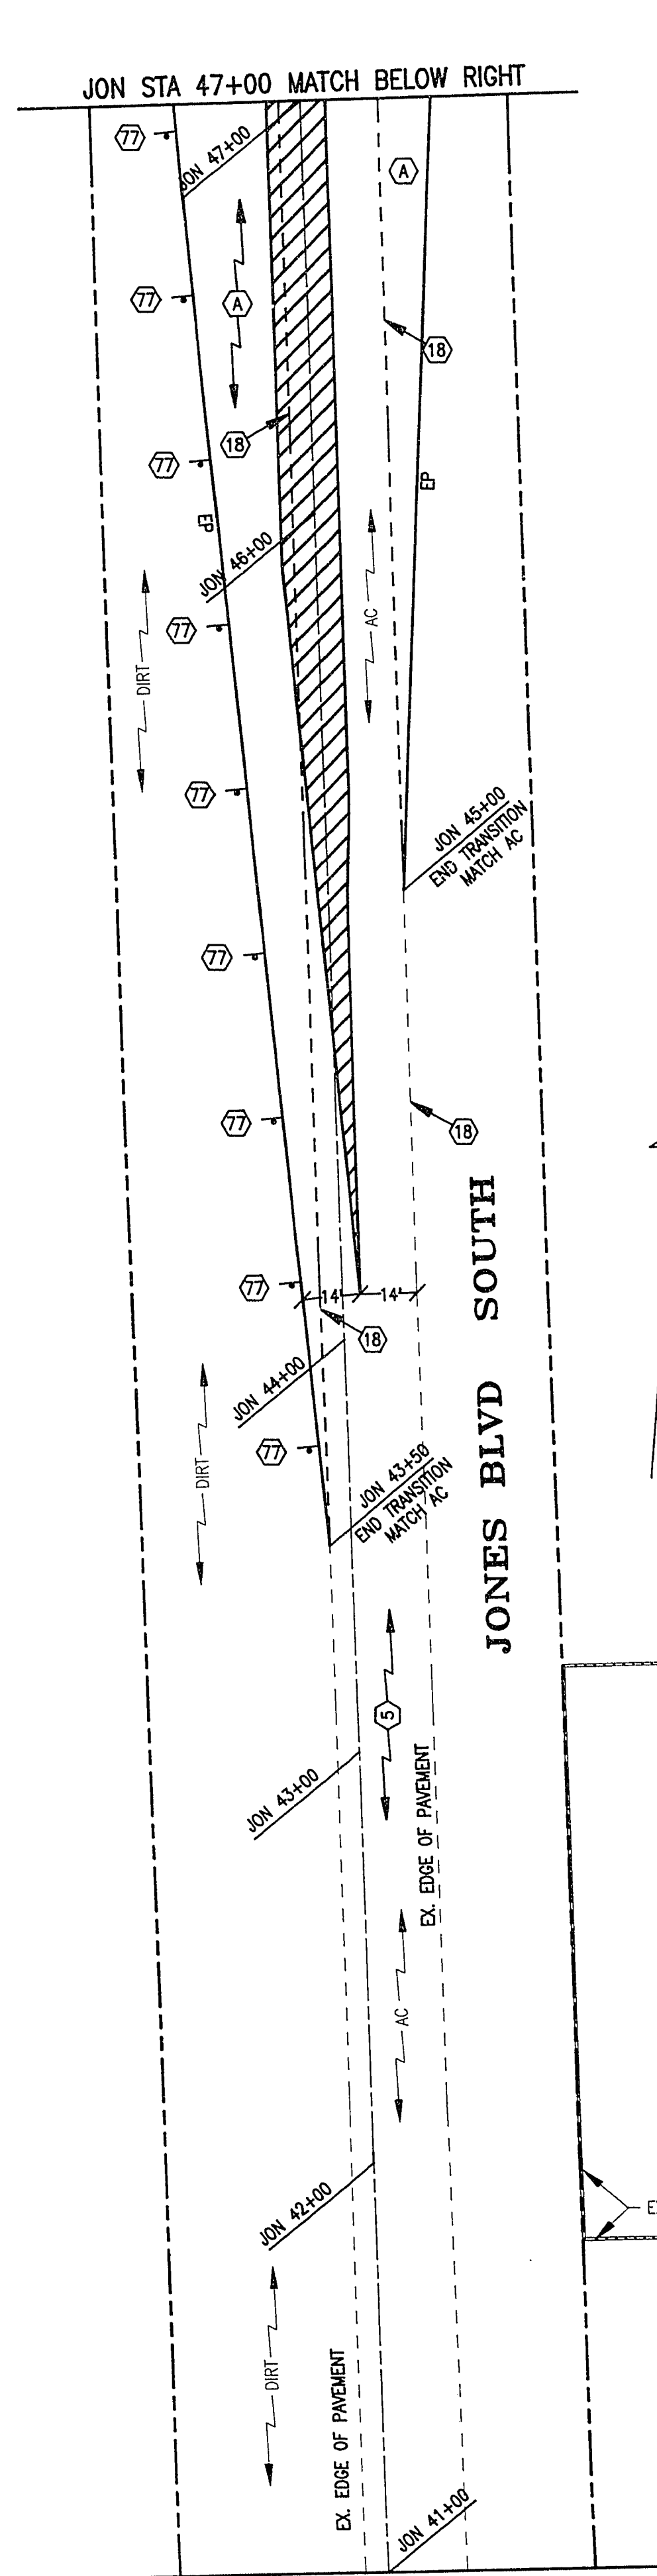

HEFFNER ENGINEERING
CIVIL ENGINEERING • DESIGN
LAND PLANNING & DEVELOPMENT
4441 South Polaris Avenue, Las Vegas, Nevada 89103
Phone: (702) 788-1800

CRAIG ROAD
INTERSECTION DRAWING
JONES BOULEVARD AND CRAIG ROAD

SHEET NO.
C2.3
107-V1804
10/08/92 DATE: 11/07/91

REVISION
DATE
1992

STATE OF NEVADA
REGISTERED PROFESSIONAL ENGINEER
No. 3215
CIVIL
2-4-91