
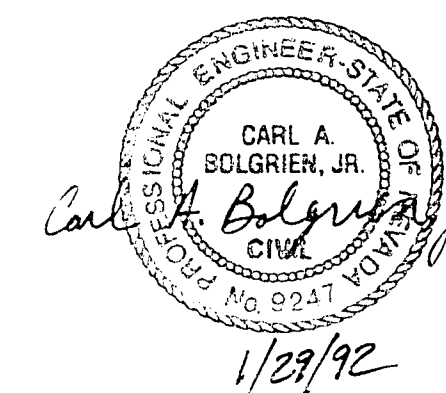
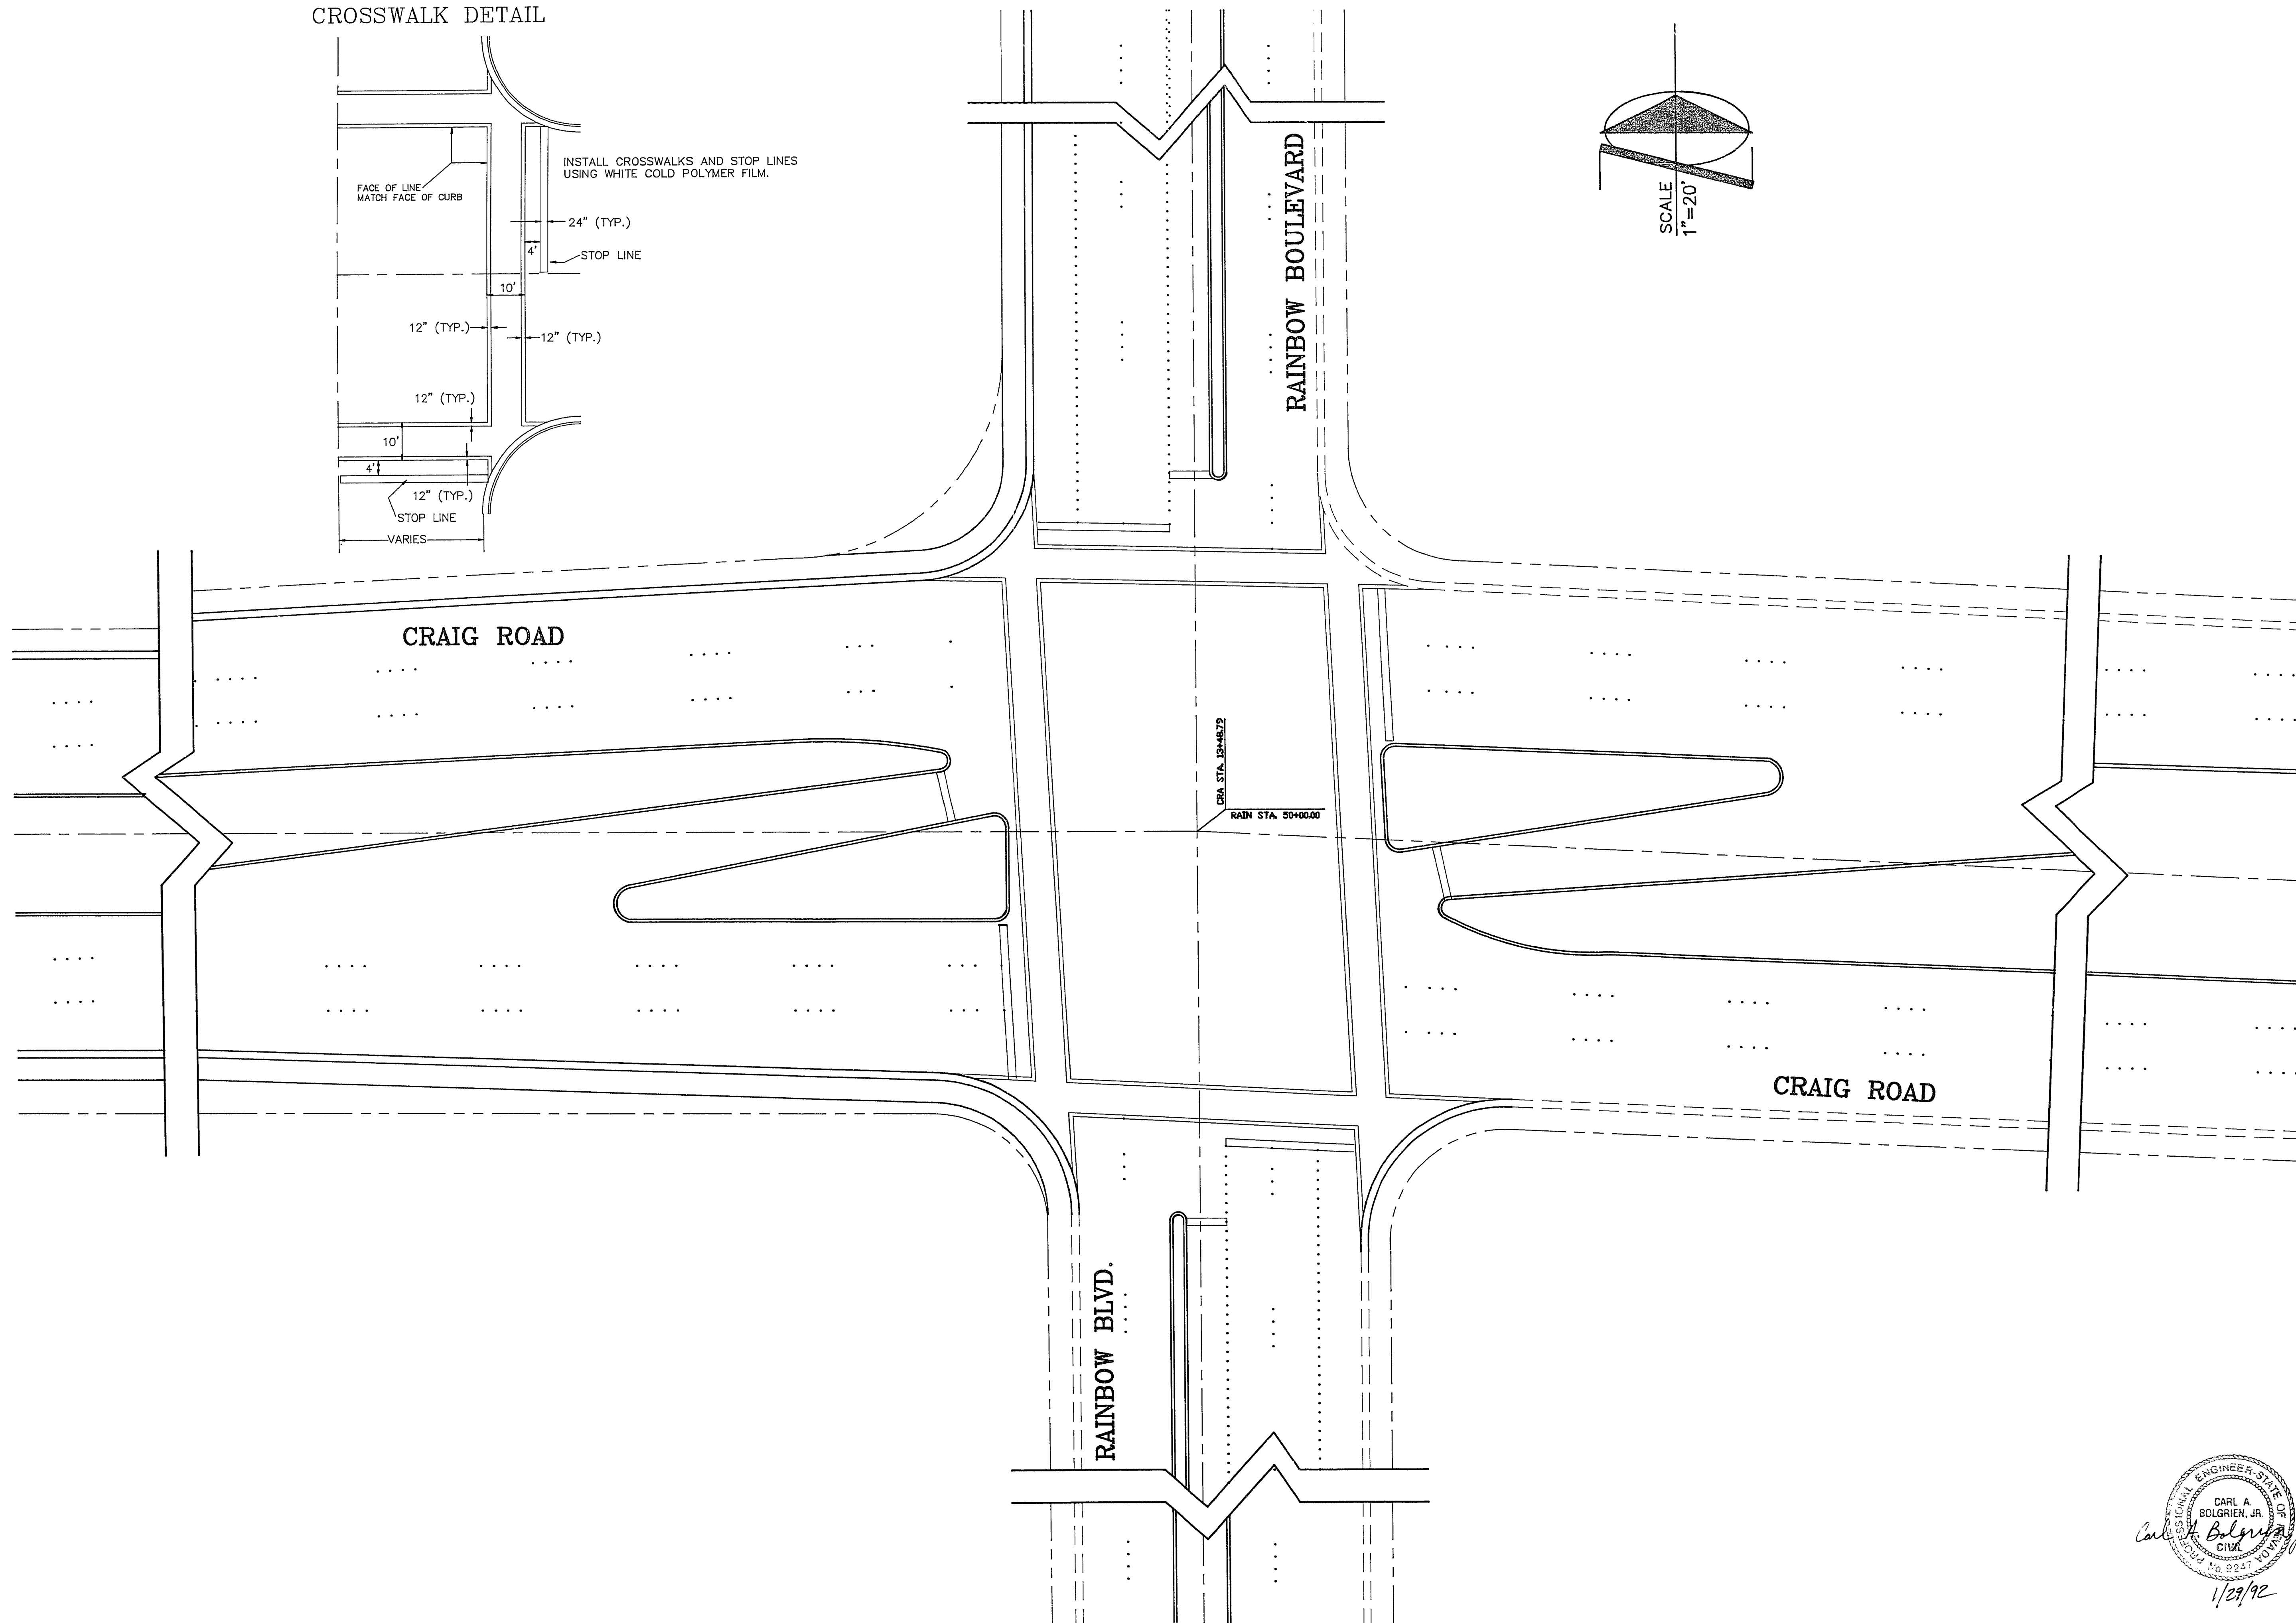
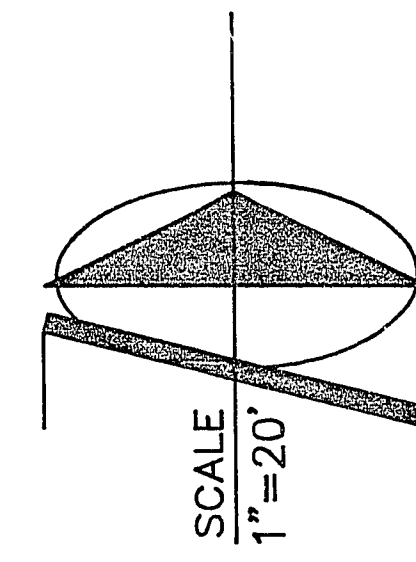


CROSSWALK DETAIL

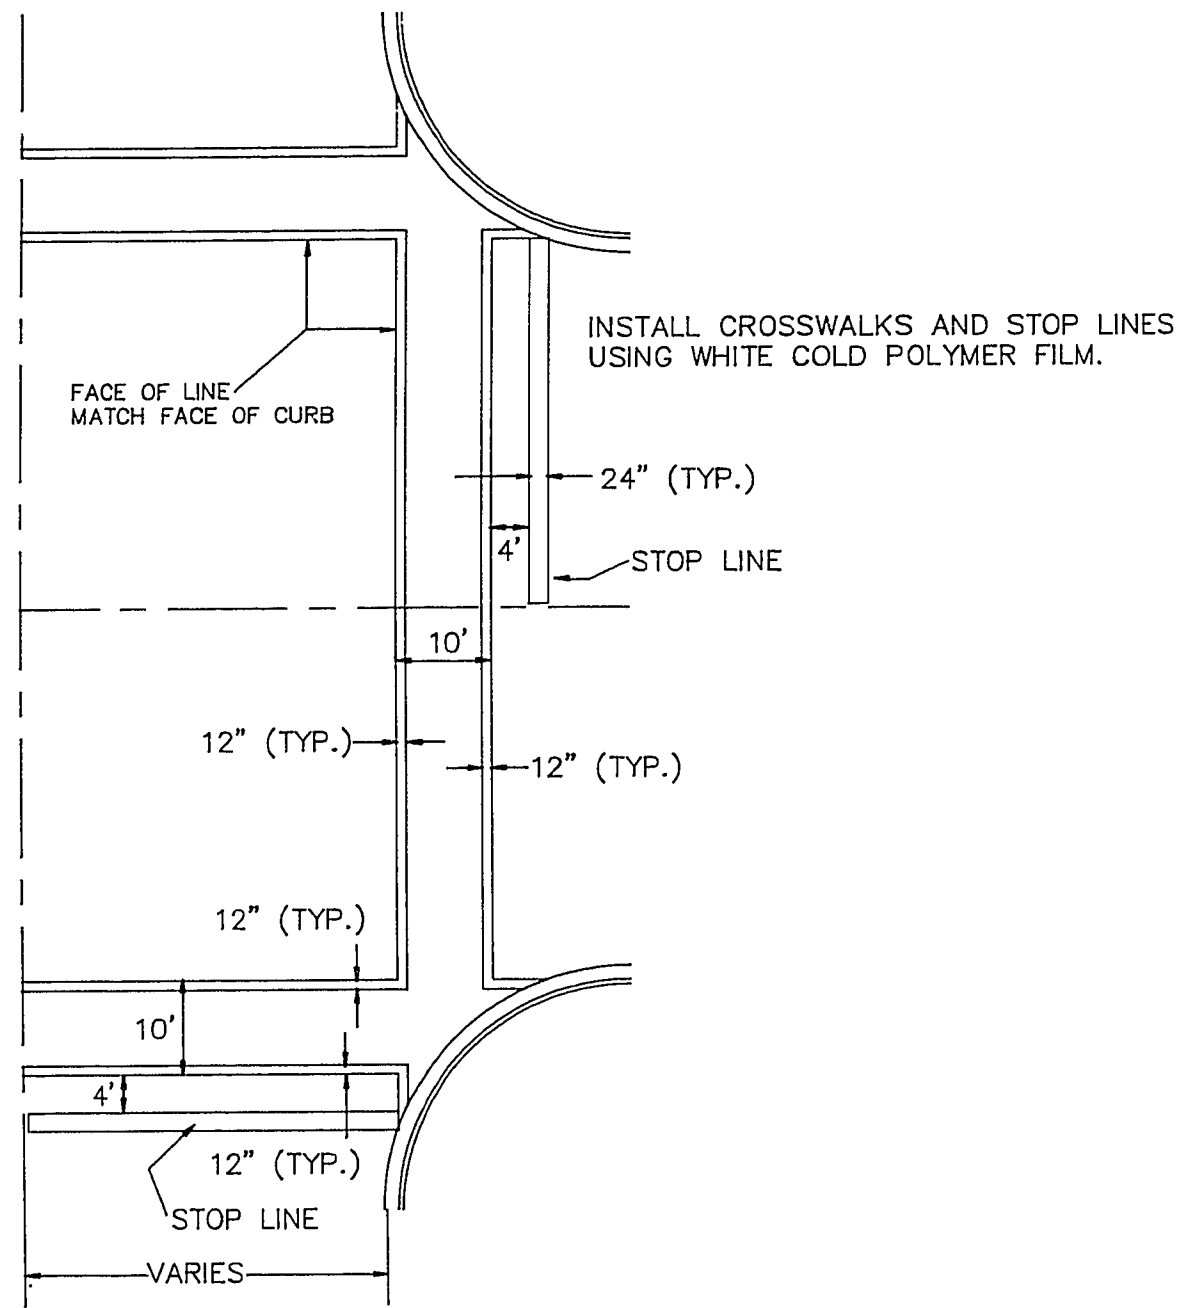

HEFNER ENGINEERING CIVIL ENGINEERING - DESIGN 1001 PARKWAY EAST, SUITE 100 LAS VEGAS, NEVADA 89103 PHONE (702) 785-1900	
DATE	REVISION
CRAIG ROAD & RAINBOW BOULEVARD CROSSWALKS & STOP LINES	
W.O.#: LOS140 BY: J.D.T./J.S.T. DATE: 11/19/91 SCALE: 1"=20' SHEET NO. T-3 107-VI504	
SHEET 3 OF 11	