

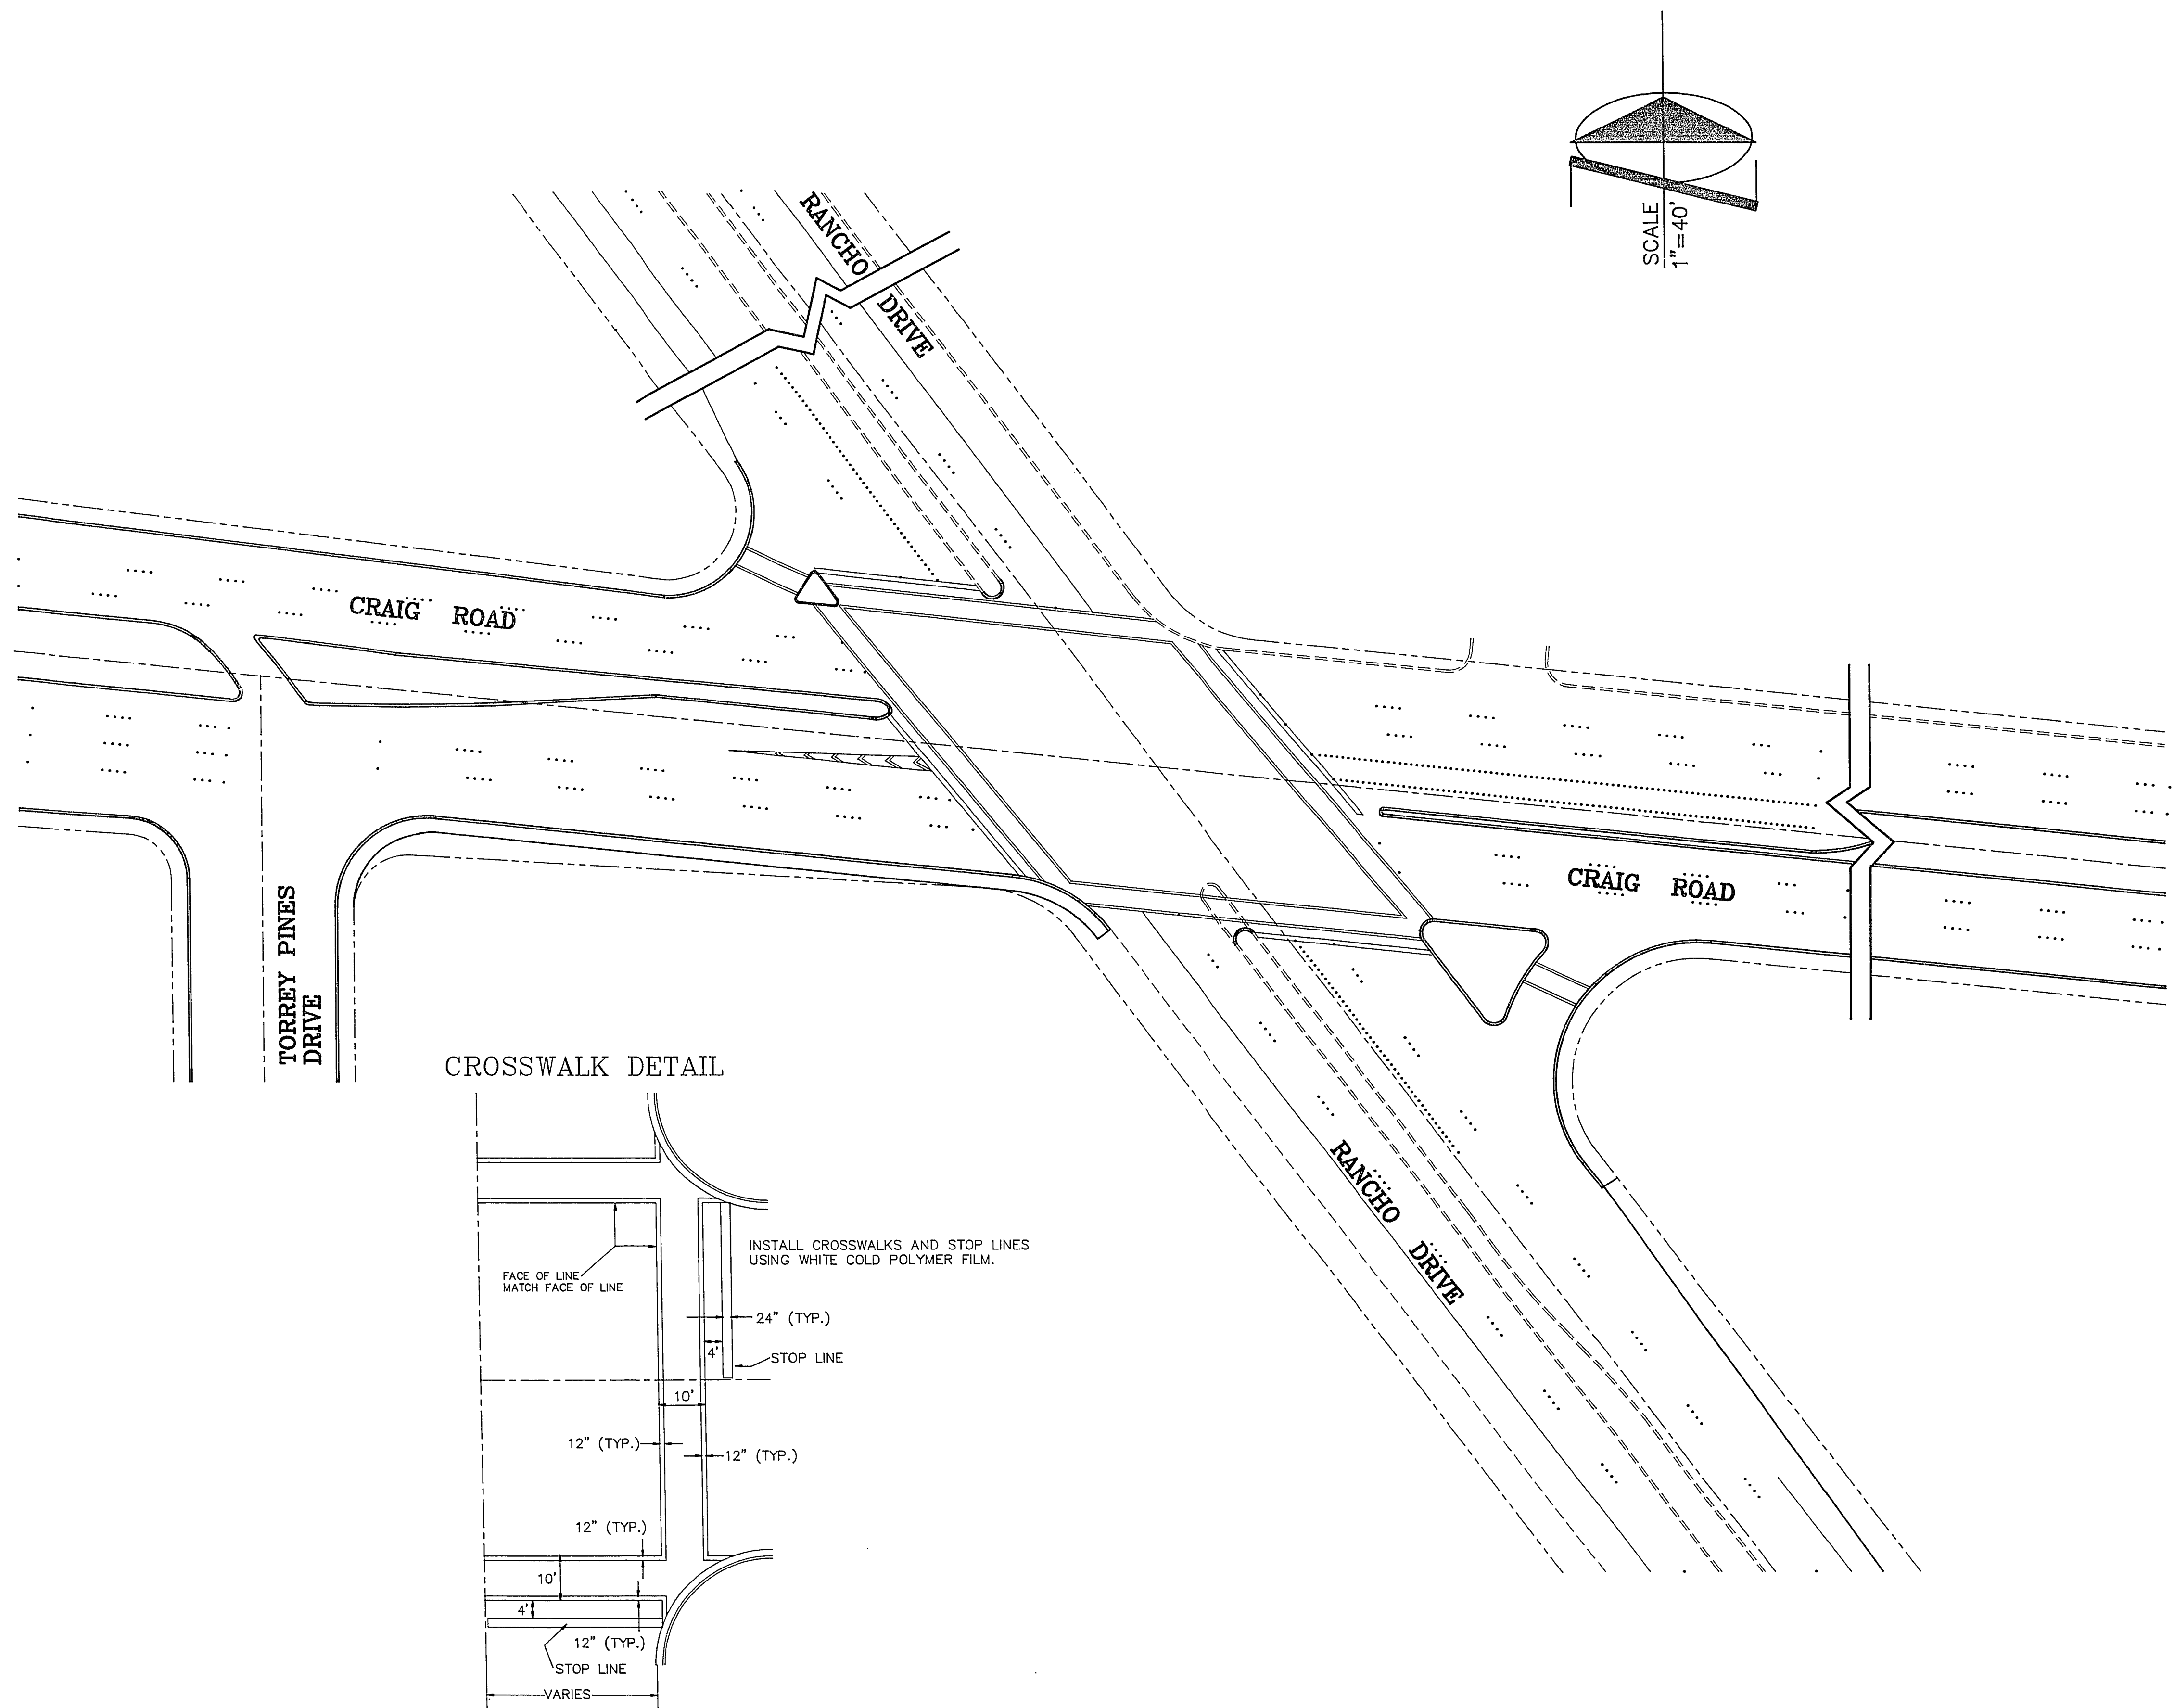


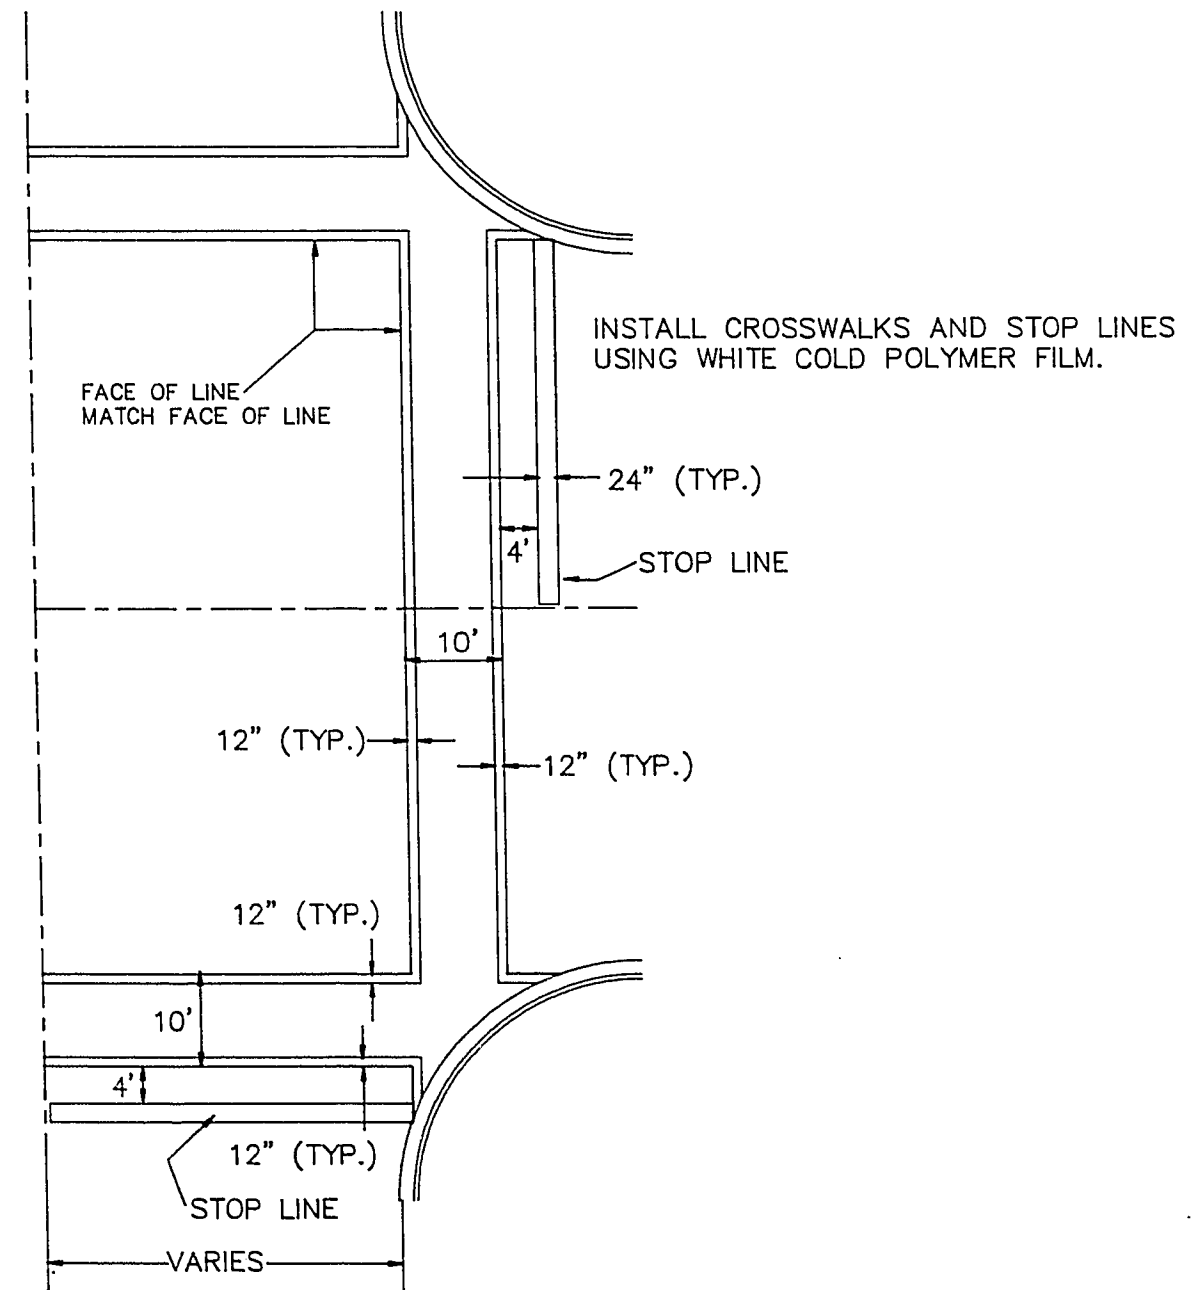

CROSSWALK DETAIL

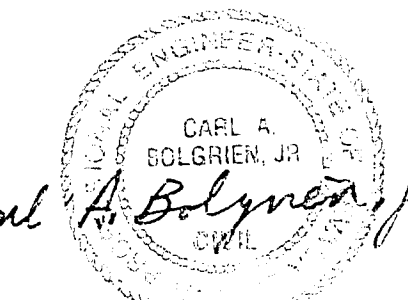


 Carl A. Golgrien, Jr.
 1/31/92

DATE	REVISION

HEFNER ENGINEERING
 CIVIL ENGINEERING - DESIGN
 LAND PLANNING - SURVEYING
 4441 SOUTH POLARIS AVENUE, LAS VEGAS, NEVADA 89103
 PHONE (702) 788-1800

CRAIG ROAD
 CRAIG ROAD & RANCHO
 CROSSWALKS & STOP LINES

W.O.#:	LOS140
BY:	C.E.C./J.S.T.
DATE:	1/31/92
SCALE:	1" = 40'
SHEET NO.	
T-5	
107-VI804	
SHEET	5 OF 11