


Diagram illustrating the placement of crosswalks and stop lines using white cold polymer film at a street intersection. The diagram shows a street layout with a crosswalk and stop lines. Key dimensions and labels include:

- FACE OF LINE MATCH FACE OF CURB**: Label pointing to the curb line.
- INSTALL CROSSWALKS AND STOP LINES USING WHITE COLD POLYMER FILM.**: Instructional text.
- 24" (TYP.)**: Dimension for the crosswalk width.
- 4'**: Dimension for the stop line offset from the curb.
- STOP LINE**: Label for the stop line.
- 10'**: Dimension for the crosswalk length.
- 12" (TYP.)**: Dimension for the crosswalk width (multiple locations).
- STOP LINE**: Label for the stop line (multiple locations).
- VARIES**: Label for the variable dimension.

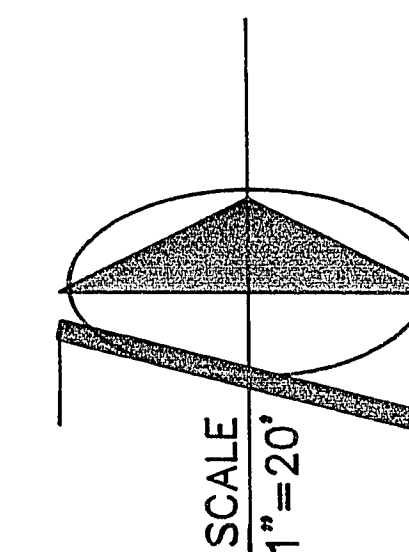

W.O.#:	LOS140
BY:	J.D.T./J.S.
DATE:	11/19/91
SCALE:	1" = 20'
SHEET NO.	

W.O.#:	LOS140
BY:	J.D.T./J.S.
DATE:	11/19/91
SCALE:	1" = 20'
SHEET NO.	

SHEET NO.

T-9

107-VI804

SHEET 9 OF 10

SHT. 64/66

SHT. 64/66