


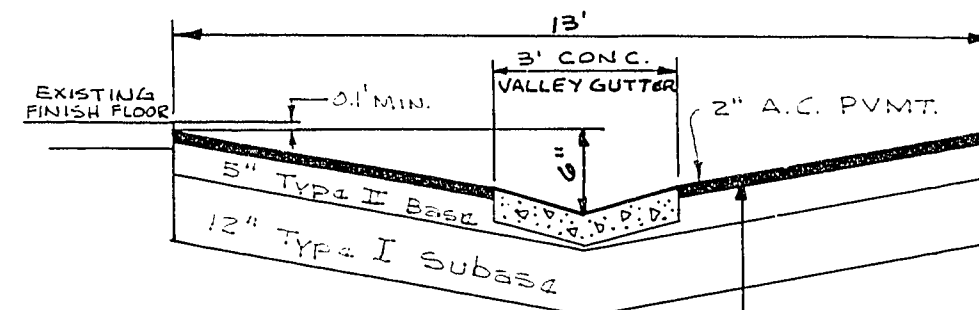



BENCH MARK
N.W. CORNER OF MOJAVE RD. &
E. CHARLESTON BLVD.
C.L.V. 06136D1 ELEV. 1824.108

LEGEND

- SPOT ELEV. EXIST. GROUND
- TOP OF WALL (EXIST.)
- FINISH FLOOR
- FINISH GRADE (TOP OF PVMT)
- TOP OF SIDEWALK
- CONTOUR LINE W/ELEV.
- DRAINAGE FLOW DIRECTION

SECTION A-A NTS

NOTE: ALL BUILDING DIMENSIONS TO BE
VERIFIED WITH ARCHITECT'S PLANS

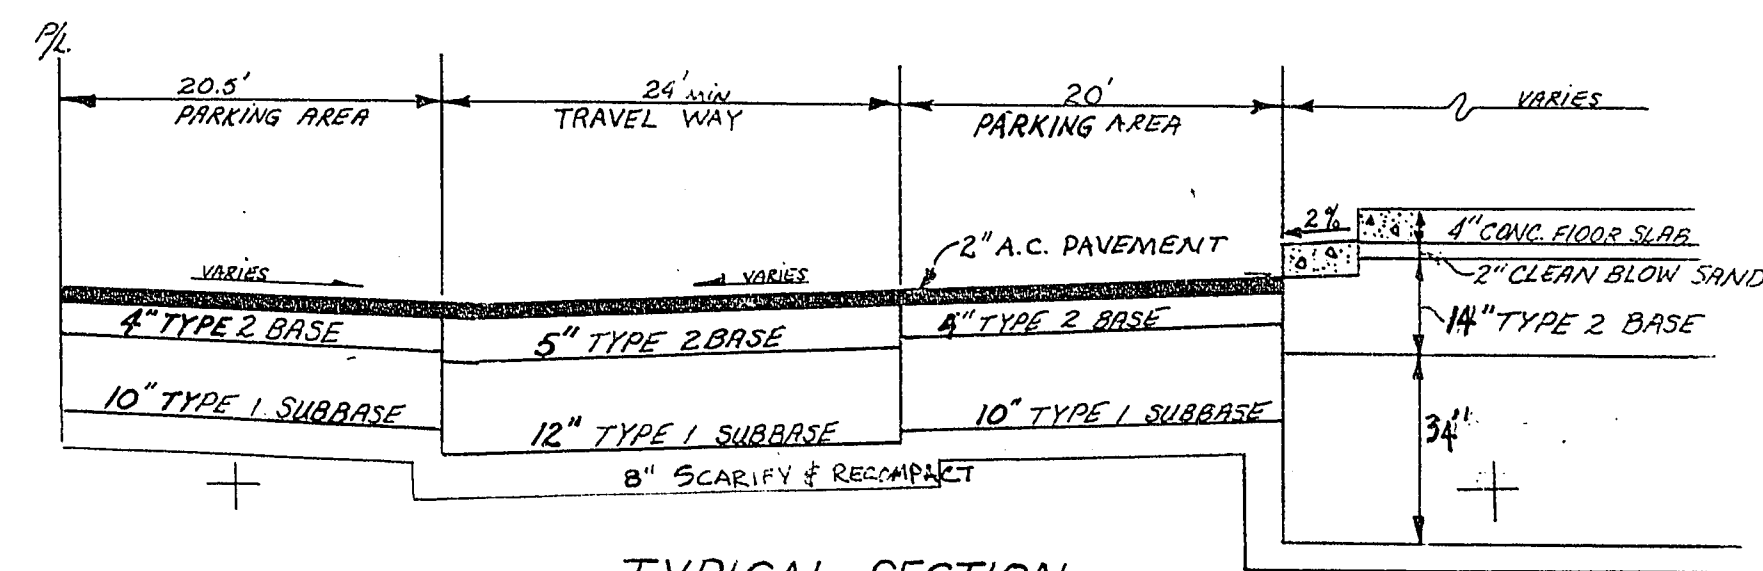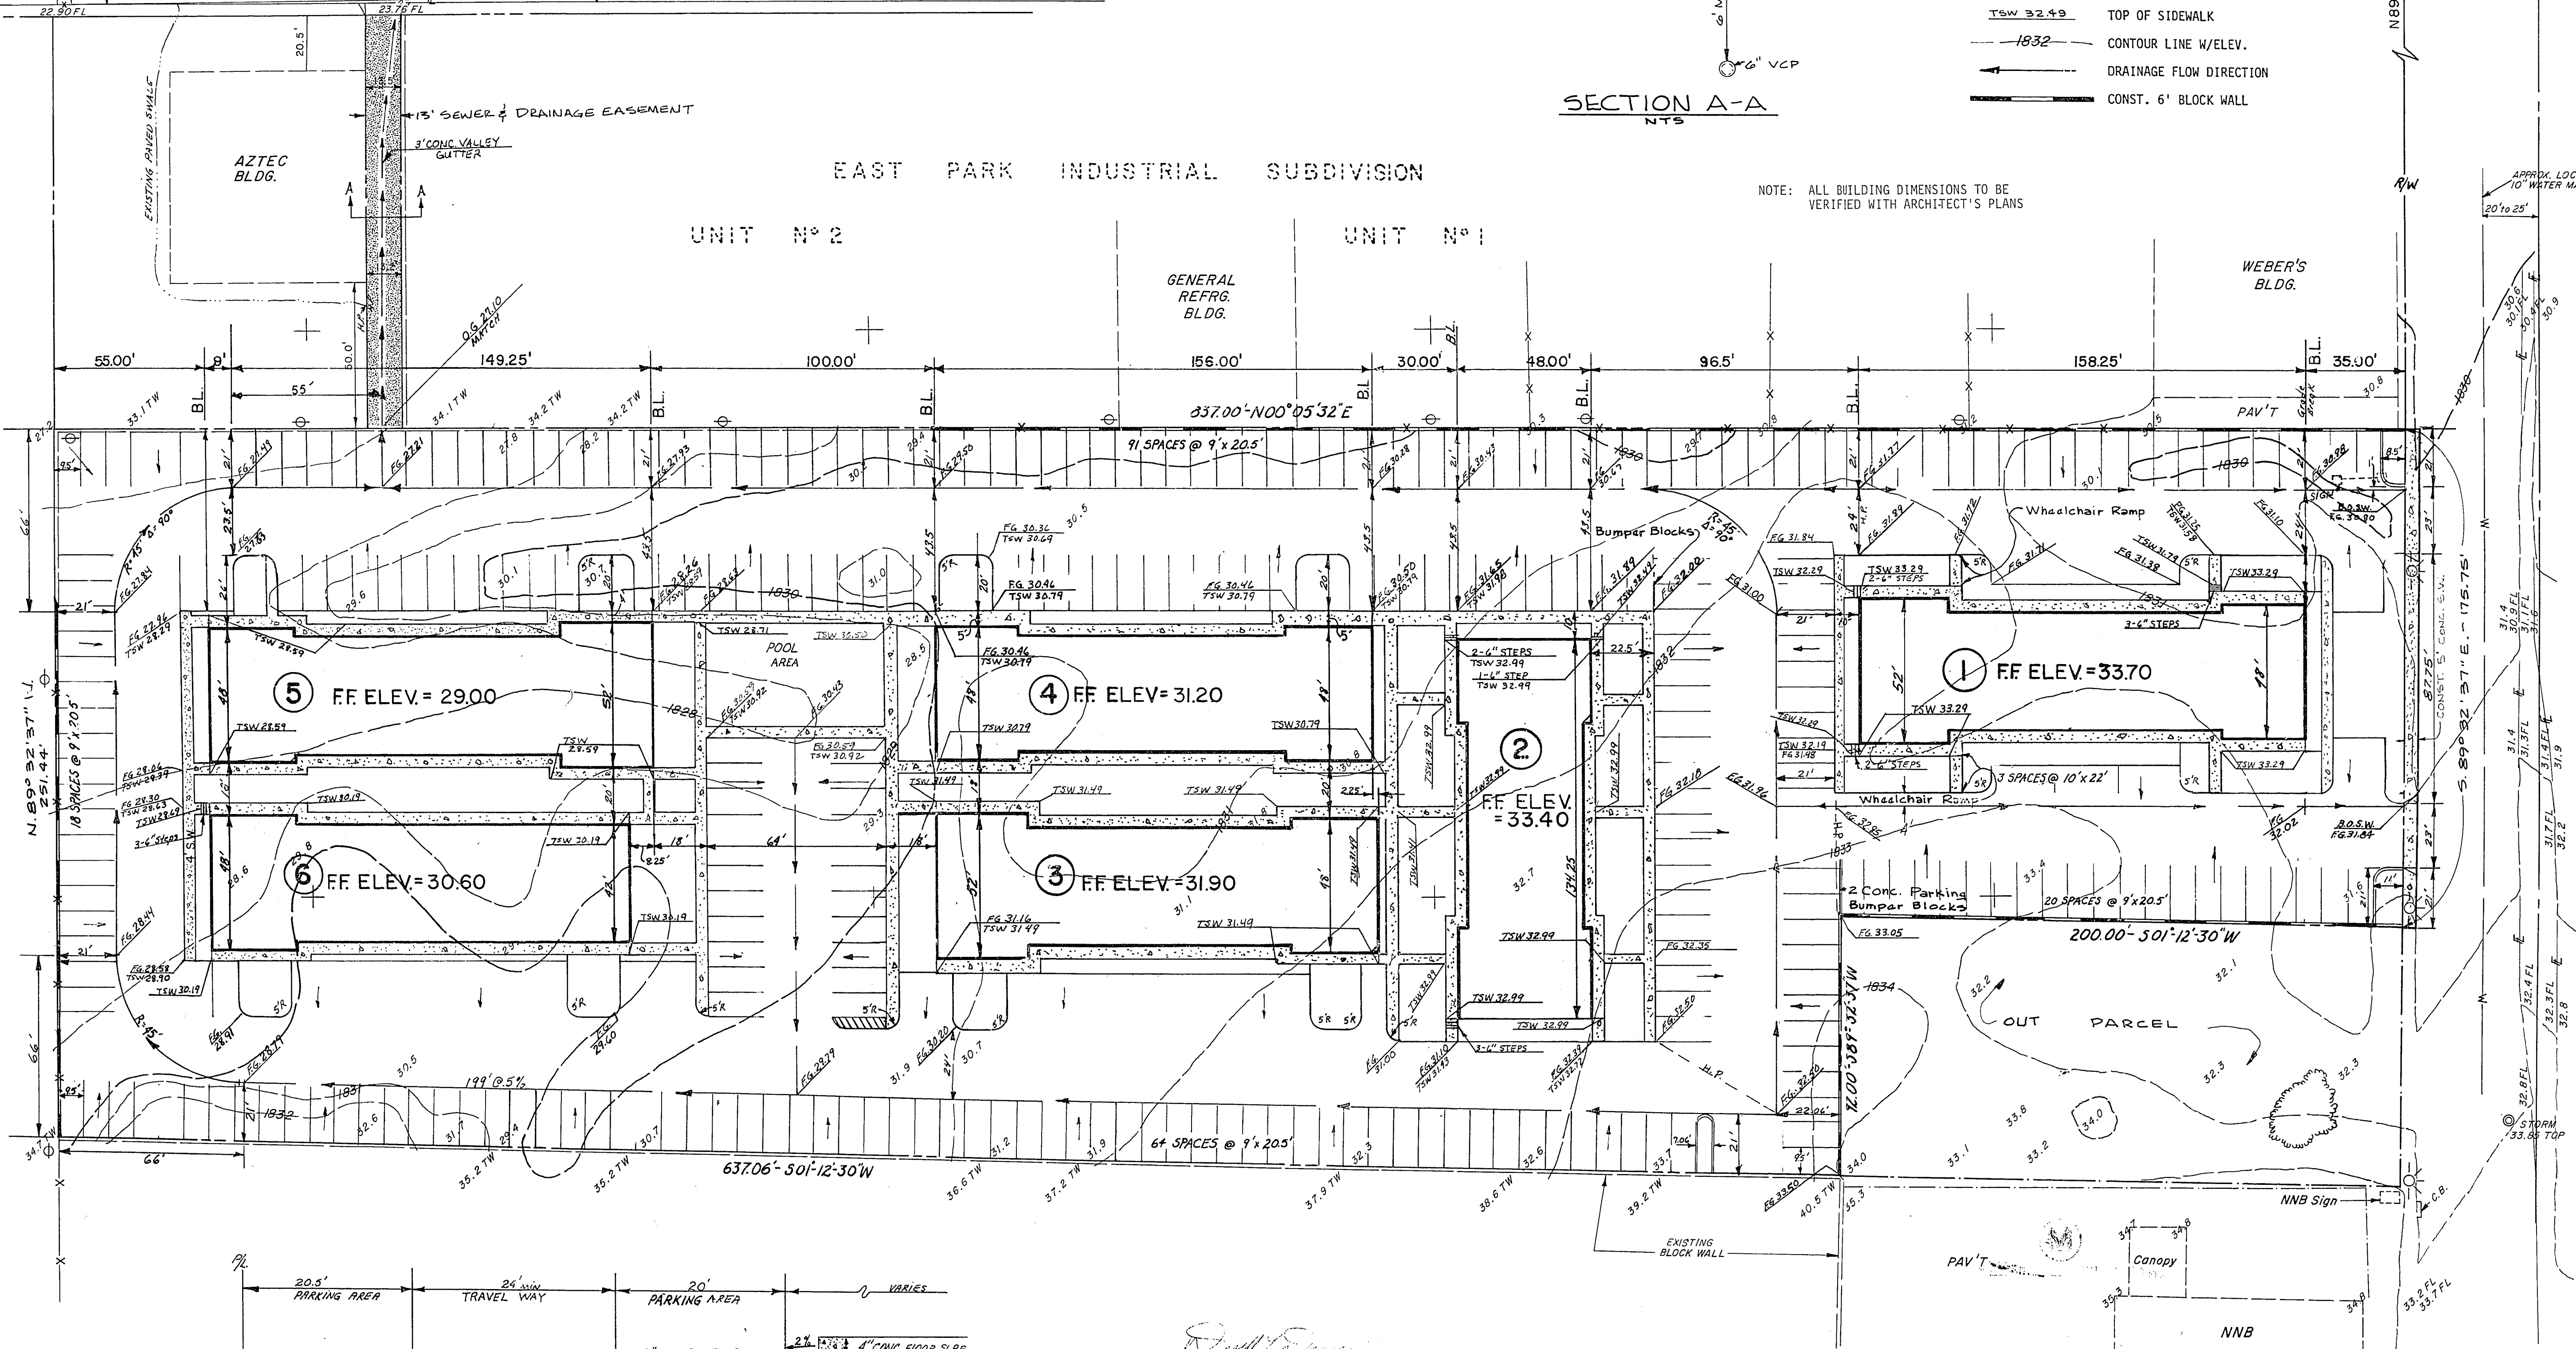

CITY OF LAS VEGAS QUALITY CONTROL ENGINEER
CITY OF LAS VEGAS SANITATION ENGINEER
CITY OF LAS VEGAS TRAFFIC ENGINEER
CITY OF LAS VEGAS FIRE MARSHALL

1A	Design PSS Dn. PW Ckd CB	3355 West Spring Mountain Rd. Suite 41 Plaza Vegas Las Vegas, NV 89102 702-871-6660	WBC Consultants Inc. Engineering Surveying Planning
	Scale 1" = 30'	3355 West Spring Mountain Rd. Suite 41 Plaza Vegas Las Vegas, NV 89102 702-871-6660	
Date MAY 15, 1981		Job No. 5-702 - 012 - 7601 Sheet 1 of 2	

**Call before
you dig.**







EAST PARK INDUSTRIAL SUBDIVISION





[illegible]


