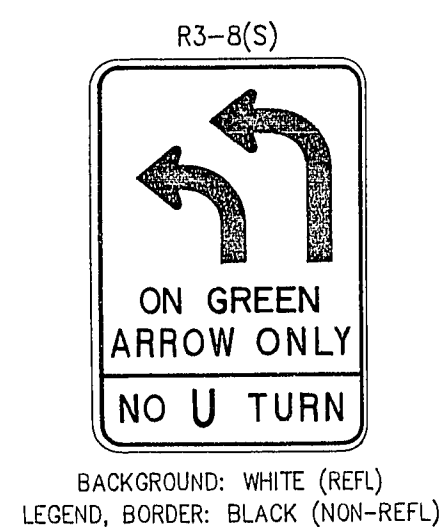
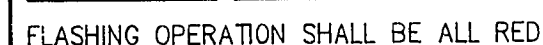


[illegible]

(N) - NEW INSTALLATION
(R) - REMOVE, REFURBISH, AND REINSTALL

I.S.N.S. = INTERNALLY ILLUMINATED
STREET NAME SIGN.

[illegible]

A = ABANDON AS SHOWN ON ST. IMP. PLAN SHT. 3
E = EXISTING [8]
R = REUSE EXISTING CONDUIT

Prepared in the office of
Church Engineering, Inc.
2911 Meade Ave.
Las Vegas
Nv 89102
(702) 876-8020
Planners
Structurers

Job Number 7116.232
 Sheet Number 5 OF 10

CHANELSG.dv
107-V1908

N. - 7116.232