

NEW SATELLITE
PARKING LOT
SEE SHT. C-3

VEGAS WORLD
MOTEL



ABANDONED SERVICE
STATION

UTILITY NOTE:

The location of underground utilities shown hereon has been determined from surface evidence of their existence or from information obtained from the utility companies. The Engineer accepts no liability for the existence or non-existence of utility lines. Contractors and others using this map must confirm the location of underground lines or structures with the utility companies prior to commencing any excavation.

NOTE:

REMOVAL OF EXISTING CONC. CURB & CUTTER, ADJACENT TO ANY SIDEWALK REMOVAL NOTED ON THESE DRAWINGS, TO BE DETERMINED BY A CITY OF LAS VEGAS INSPECTOR.

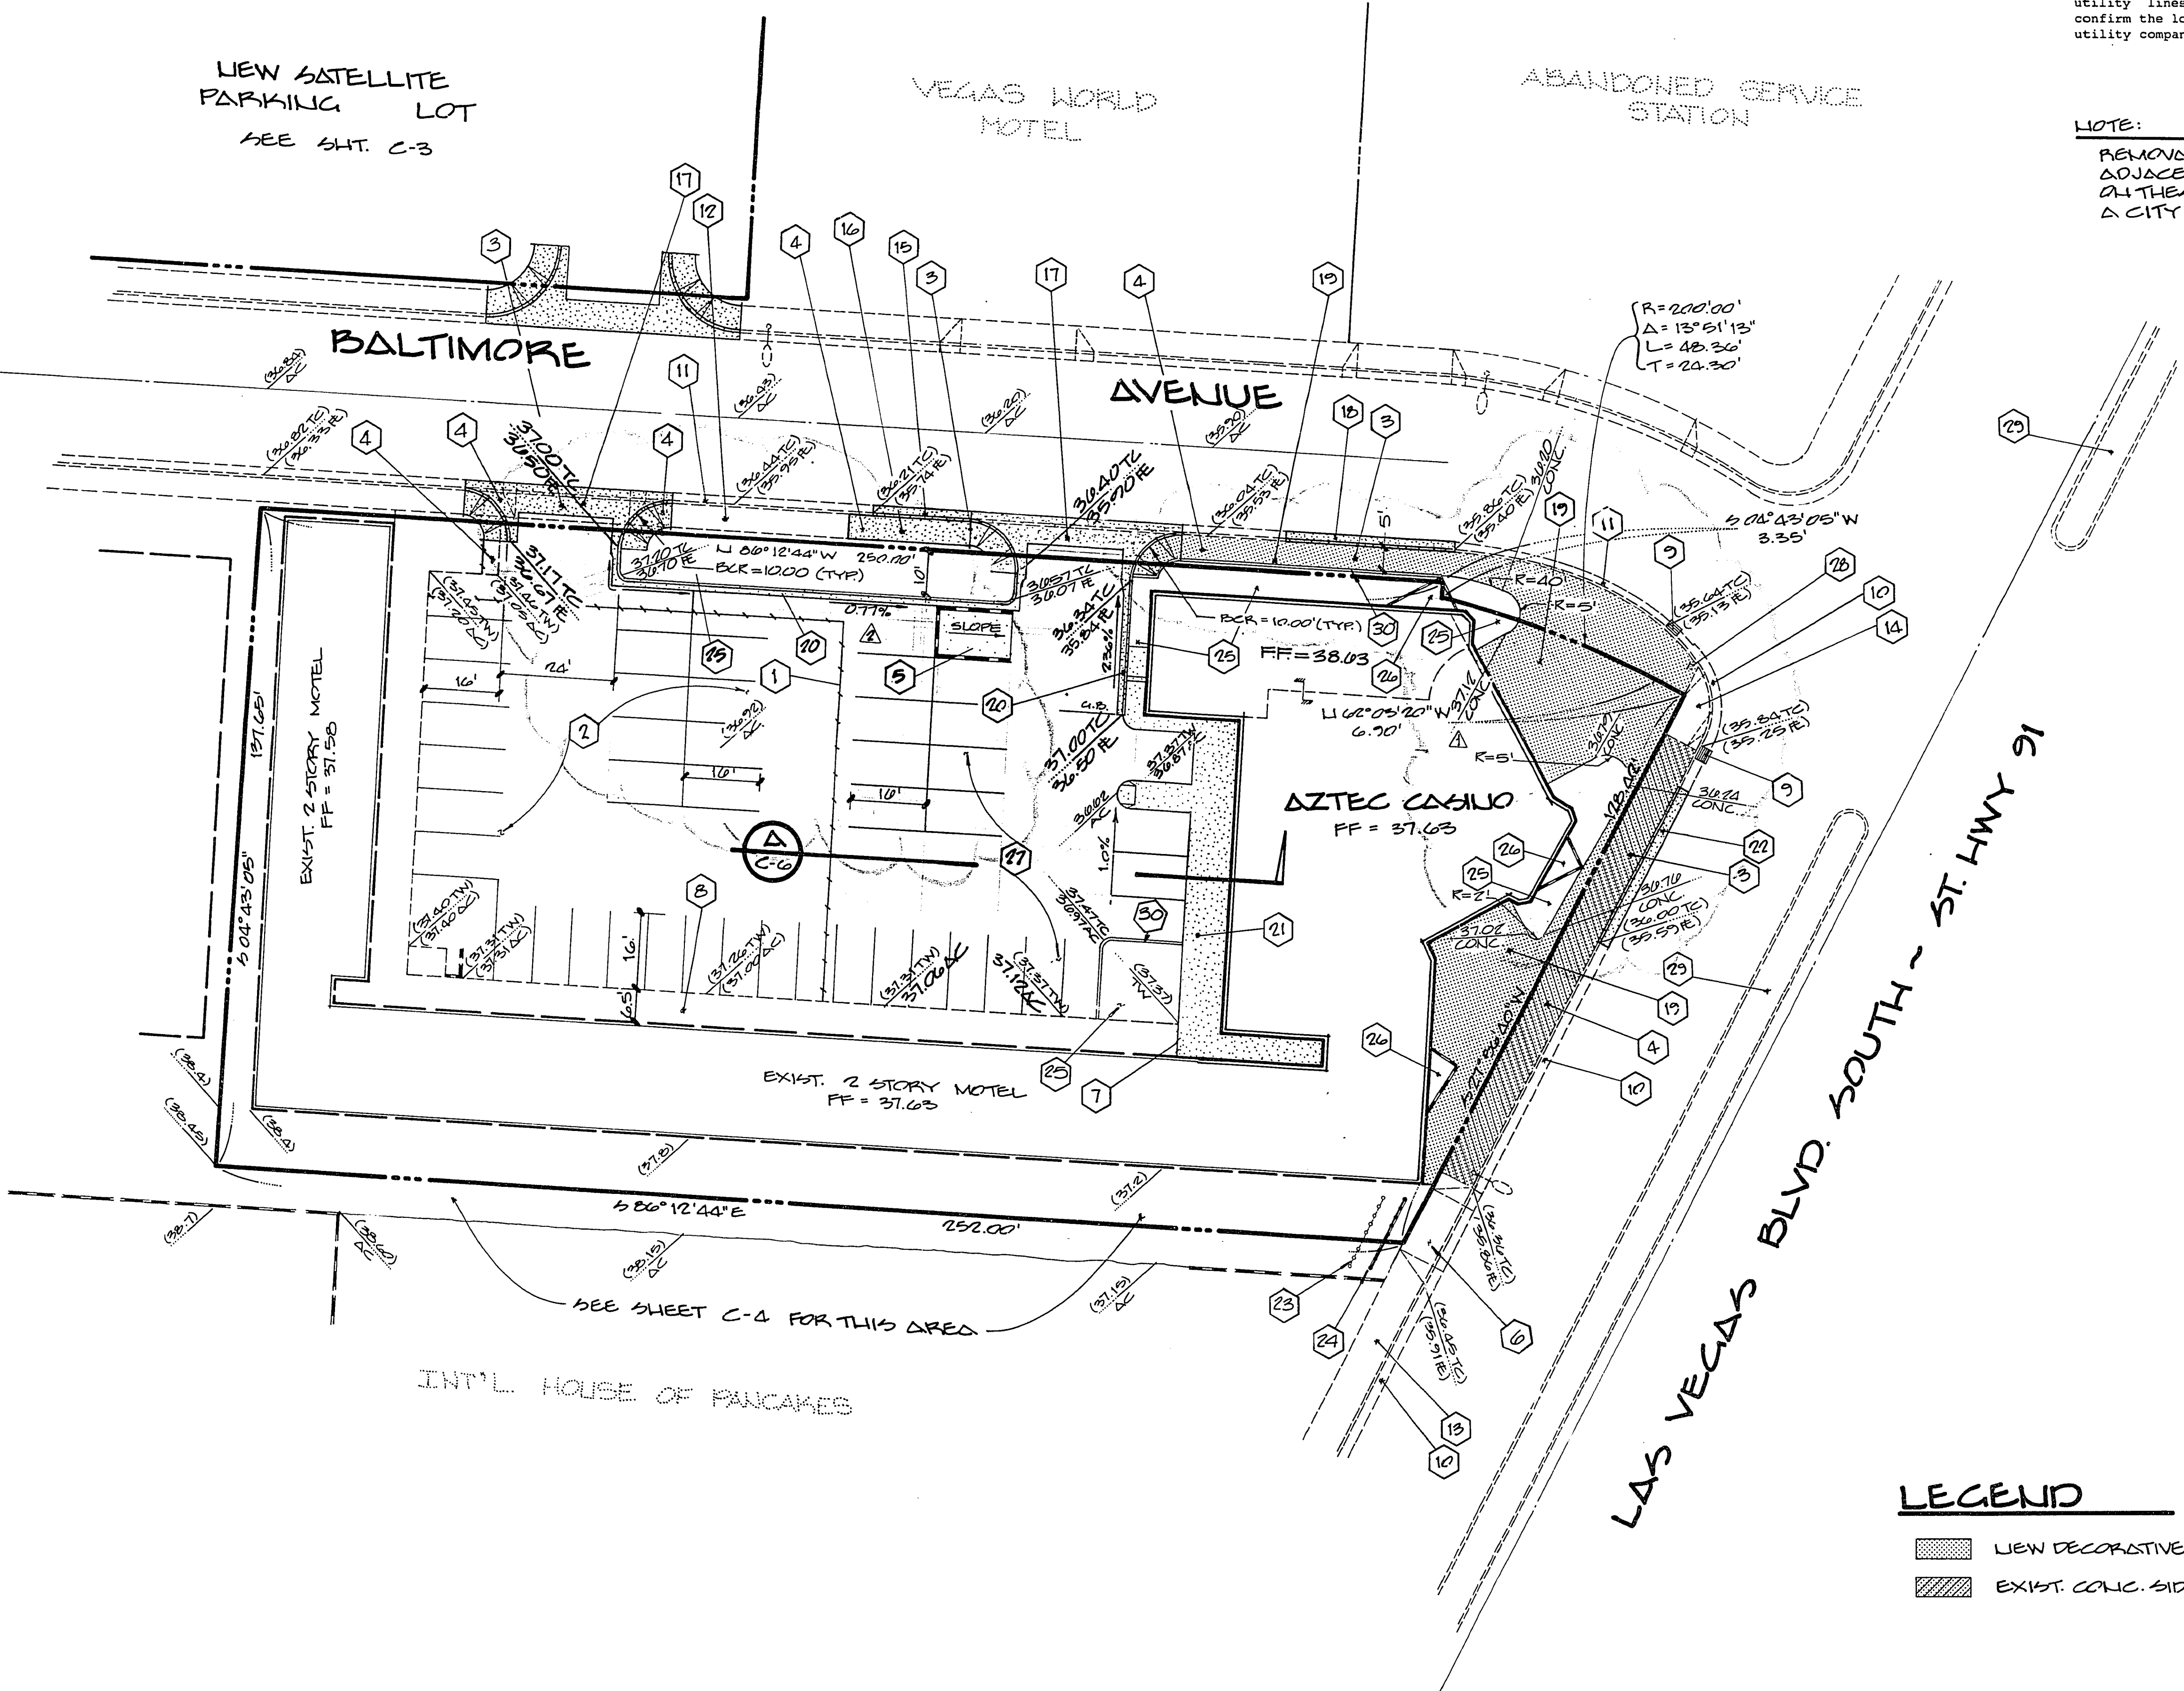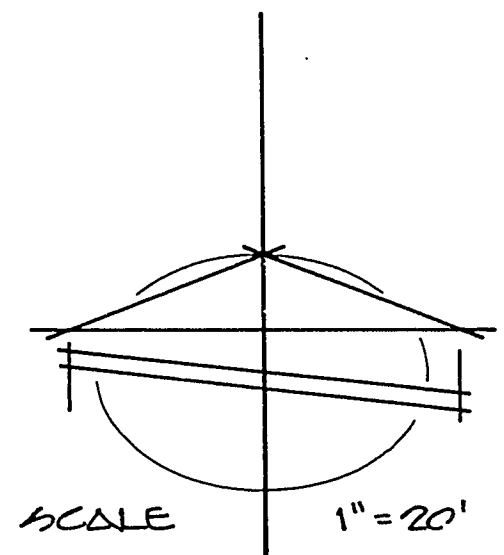


CONSTRUCTION NOTES

- 1 SAWCUT EXISTING AC PAVEMENT AND REMOVE AS SHOWN.
- 2 PATCH AS REQ'D. & SEAL EXISTING AC PAVEMENT.
- 3 REMOVE EXISTING DRIVEWAY AND CONC. CURBING.
- 4 REMOVE EXISTING CONC. SIDEWALK.
- 5 CONSTRUCT TRASH ENCLOSURE PER ARCH. PLANS.
- 6 EXISTING 14' WIDE DRIVEWAY TO REMAIN.
- 7 SAWCUT EXISTING CONCRETE SIDEWALK & REMOVE AS SHOWN. FOR EXACT LOCATION SEE ARCH. PLANS.
- 8 EXISTING 6.5' WIDE CONCRETE SIDEWALK.
- 9 EXISTING STORM DRAIN DROP INLET.
- 10 EXISTING 2.5' WIDE 'L' TYPE CONCRETE CURBING.
- 11 EXISTING 2.0' WIDE 'L' TYPE CONCRETE CURBING.
- 12 EXISTING 5' WIDE CONCRETE SIDEWALK.
- 13 EXISTING 7.5' WIDE CONCRETE SIDEWALK.
- 14 EXISTING HANDICAP RAMP TO REMAIN.
- 15 CONSTRUCT APPROX. 28 L.F. OF 2' WIDE CONCRETE CURBING PER STD. DWG. 216 TO MATCH EXISTING.
- 16 CONSTRUCT APPROX. 165 SQ. FT. CONCRETE SIDEWALK PER STD. DWG. 234 TO MATCH EXISTING.
- 17 CONSTRUCT 24' WIDE DRIVEWAY PER STD. DWG. 225.
- 18 CONSTRUCT APPROX. 36 L.F. OF 2' WIDE CONCRETE CURBING PER STD. DWG. 216 TO MATCH EXISTING.
- 19 CONSTRUCTION DECORATIVE CONCRETE SIDEWALK PER ARCH. PLANS.
- 20 CONSTRUCT APPROX. 33 L.F. OF 18" WIDE CONCRETE CURBING PER DETAIL 1 SHEET C-6.
- 21 CONSTRUCT CONCRETE SIDEWALK PER ARCH. PLANS.
- 22 CONSTRUCT APPROX. 37 L.F. OF 2.5' WIDE CONCRETE CURBING PER STATE OF NEVADA DEPT. OF TRANSPORTATION STD. DWG. R-5-1.1(613) TO MATCH EXISTING.
- 23 REMOVE EXIST. STEEL PIPE BARRICADE.
- 24 CONSTRUCT NEW EMERGENCY VEHICLE CRASH GATE PER CITY STANDARDS.
- 25 PLANTER (SEE ARCH. PLANS)
- 26 RAISED PLANTER (SEE ARCH. PLANS)
- 27 NEW AC PAVEMENT. REFERENCE SECTION A SHEET C-6.
- 28 EXISTING STOP SIGN TO REMAIN.
- 29 EXISTING RAISED MEDIAN.
- 30 CONSTRUCT "A" TYPE CONCRETE CURBING PER DETAIL 2 SHEET C-6.

* AN APPROVED N.D.O.T. RIGHT-OF-WAY OCCUPANCY PERMIT IS REQUIRED PRIOR TO ANY CONSTRUCTION IN LAS VEGAS BLVD

LEGEND

- NEW DECORATIVE CONC. SIDEWALK
- EXIST. CONC. SIDEWALK TO BE REMOVED

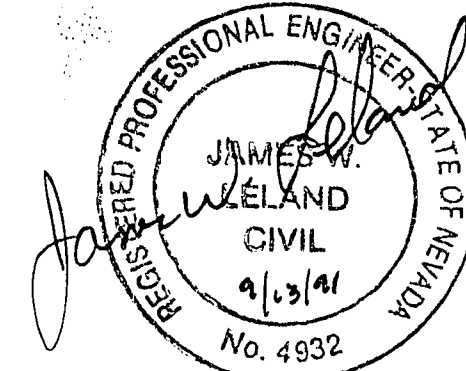

APP'D	REVISIONS	DATE	BY	REVISIONS	DATE	BY
	EXPANDED PLANTERS AROUND CASINO BUILDING					
PREPARED FOR:	GARY VAUSE	DATE	JULY 1991	DESIGN	ANNA	ANNA
		DRAWN	ANNA	CHECK	ANNA	SCALE
BAUGHMAN & TURNER INC.	LAND PLANNERS	CIVIL ENGINEERS	1210 HINSON STREET (702) 870-8771	LAND SURVEYORS	LAS VEGAS, NEVADA 89102	PROJECT NO.
PLOT & GRADING PLAN				SECTION 4, TOWN 44S, RANGE 121S, MERIDIAN 11W, CITY OF LAS VEGAS, NEVADA		
AZTEC CASINO				SHEET 12 OF 12		