
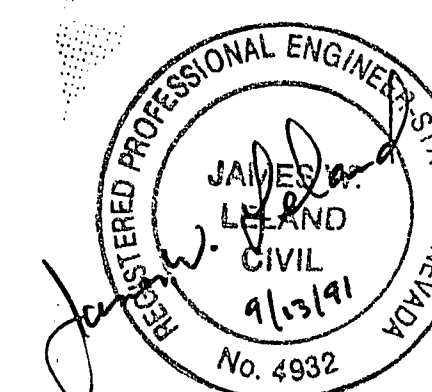
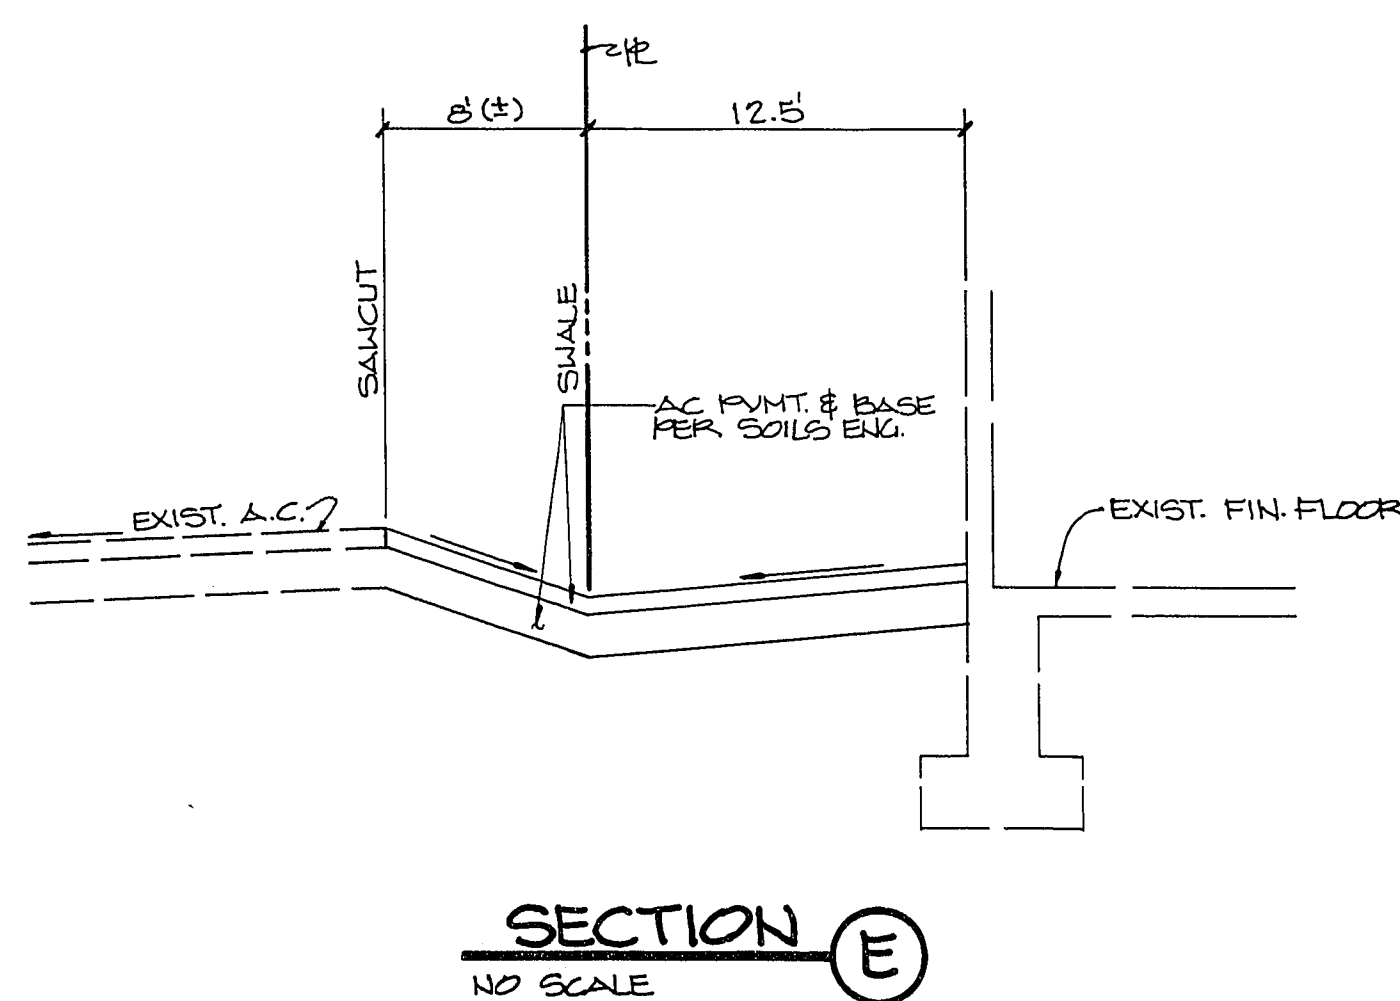
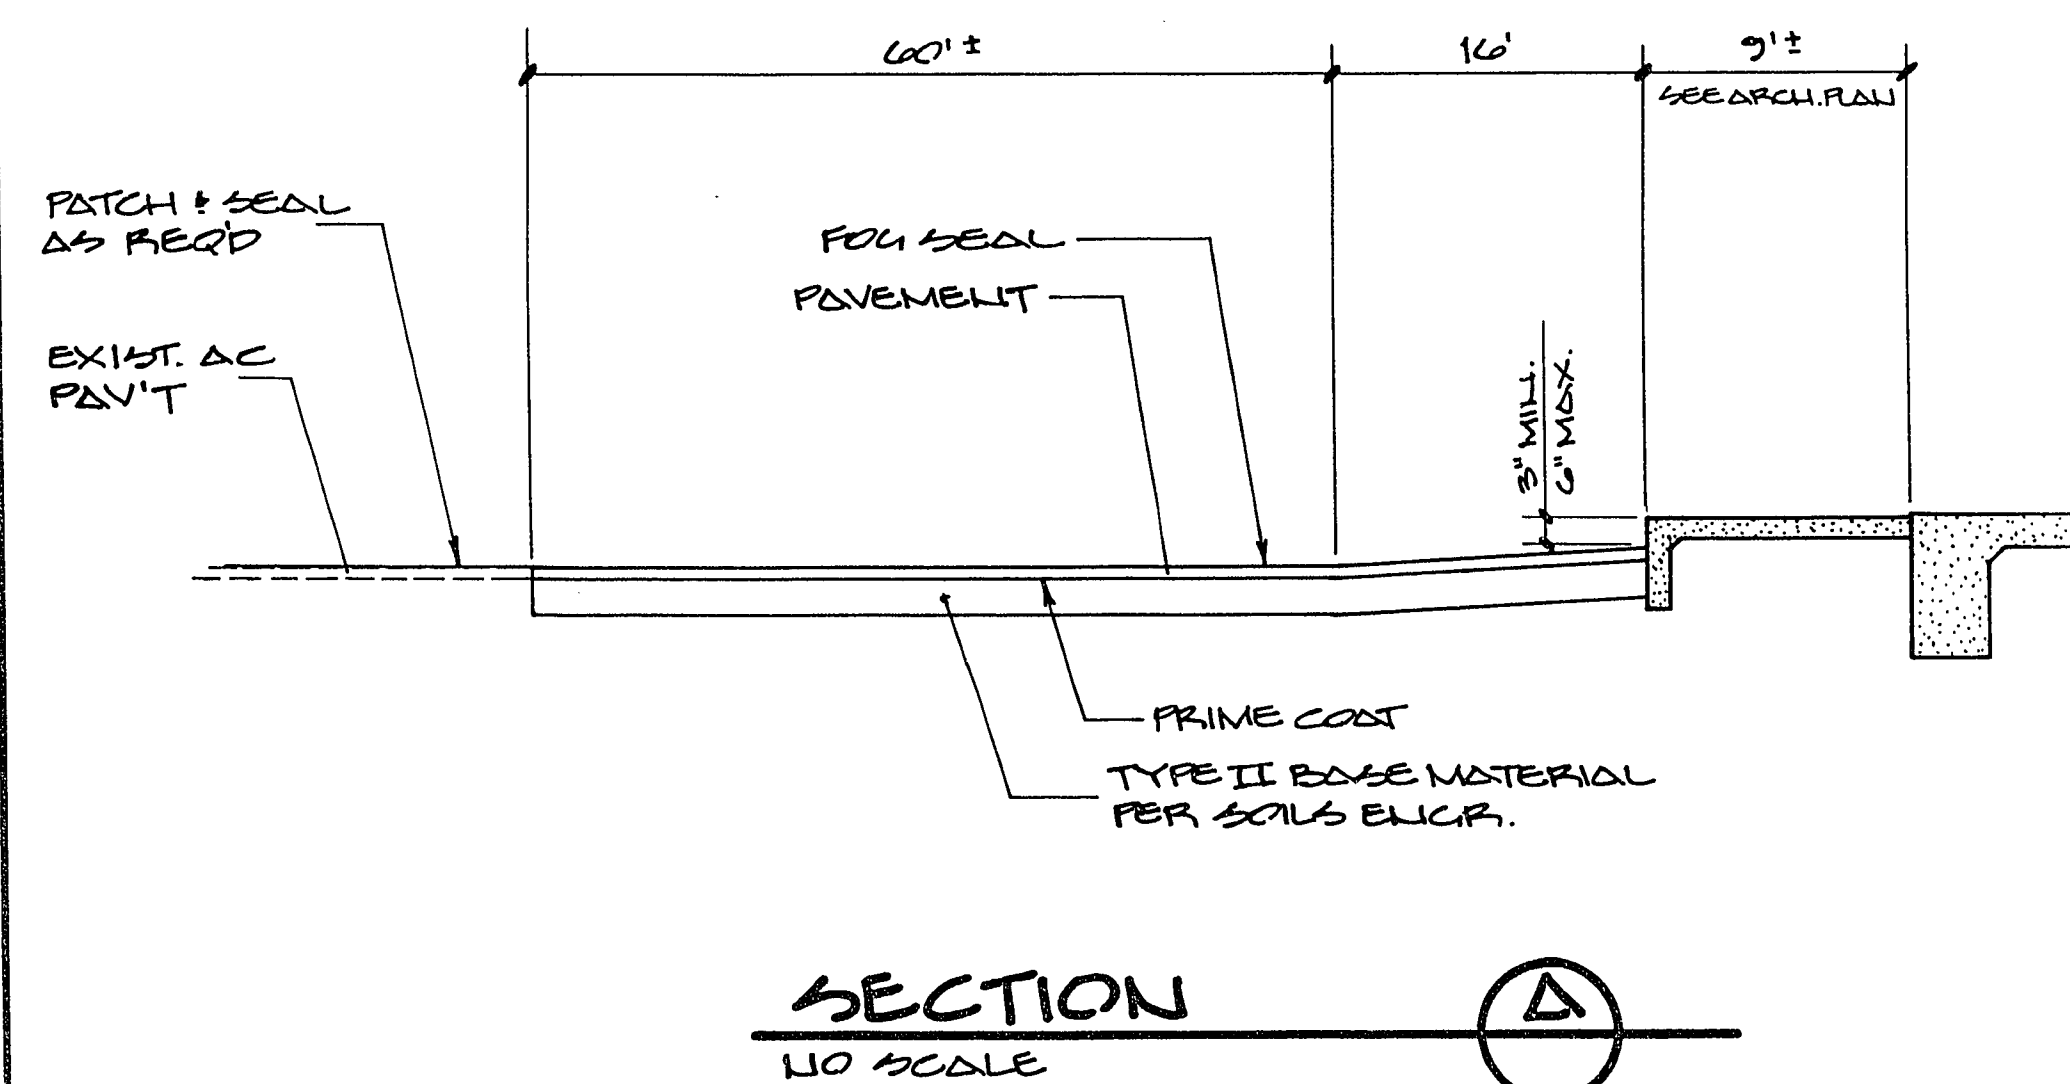
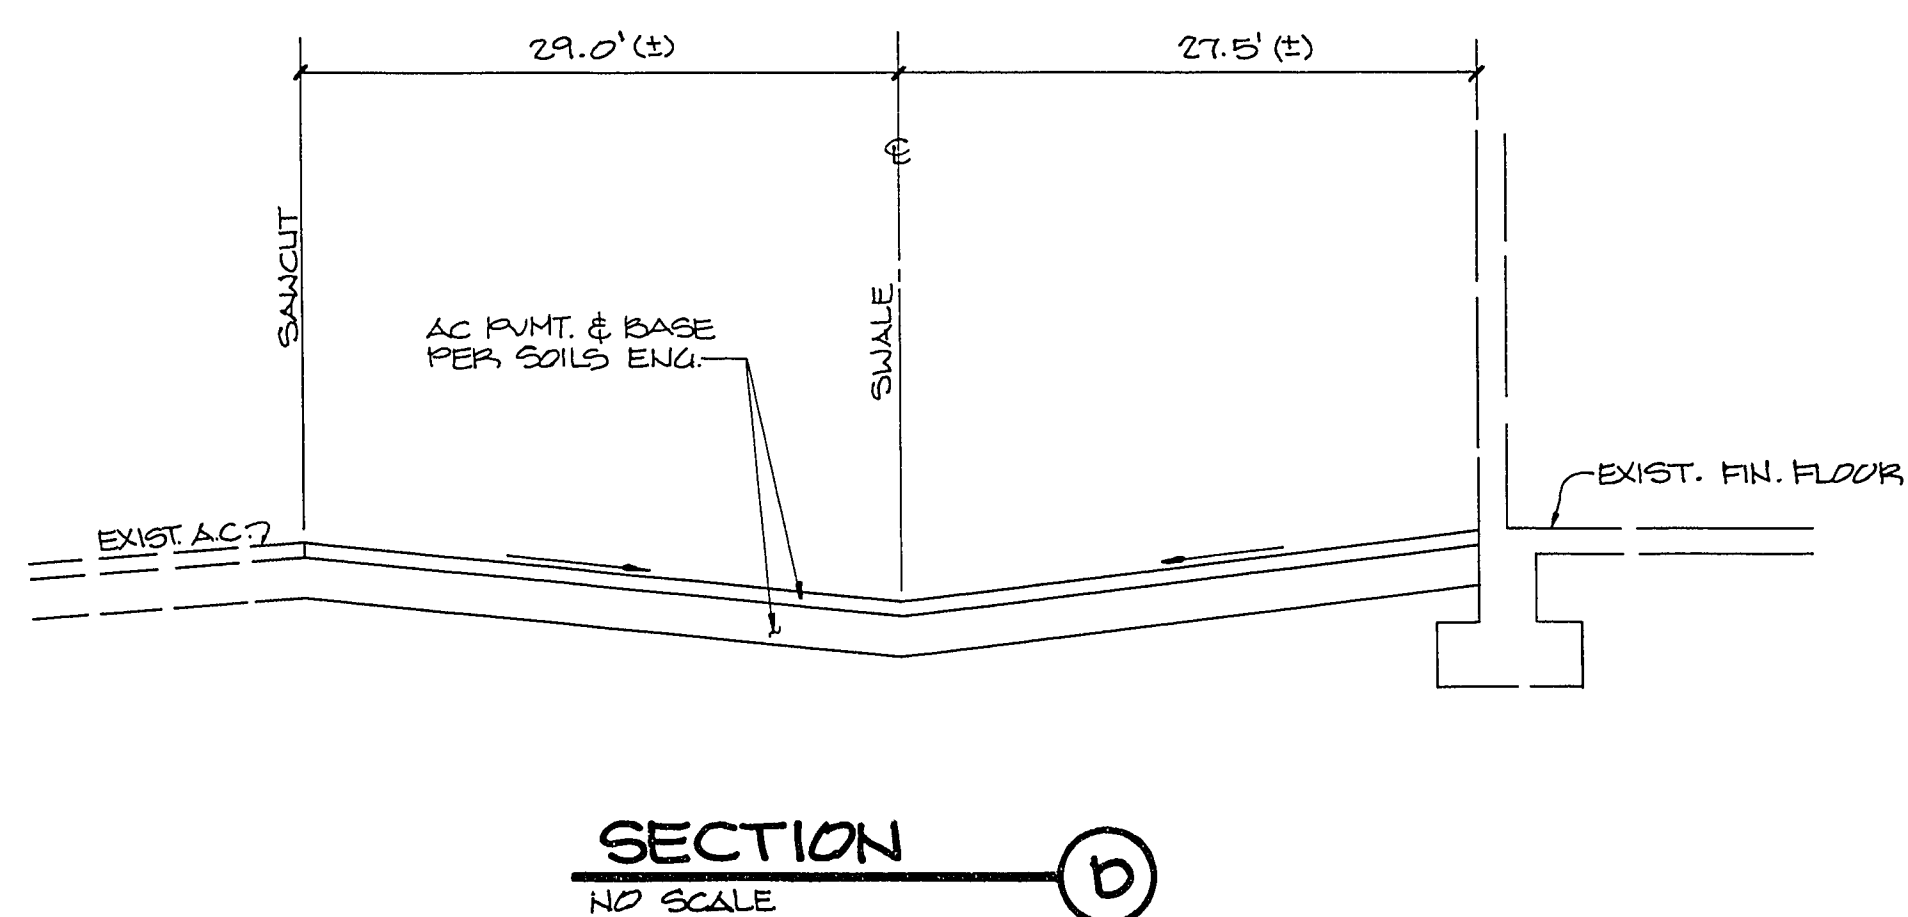
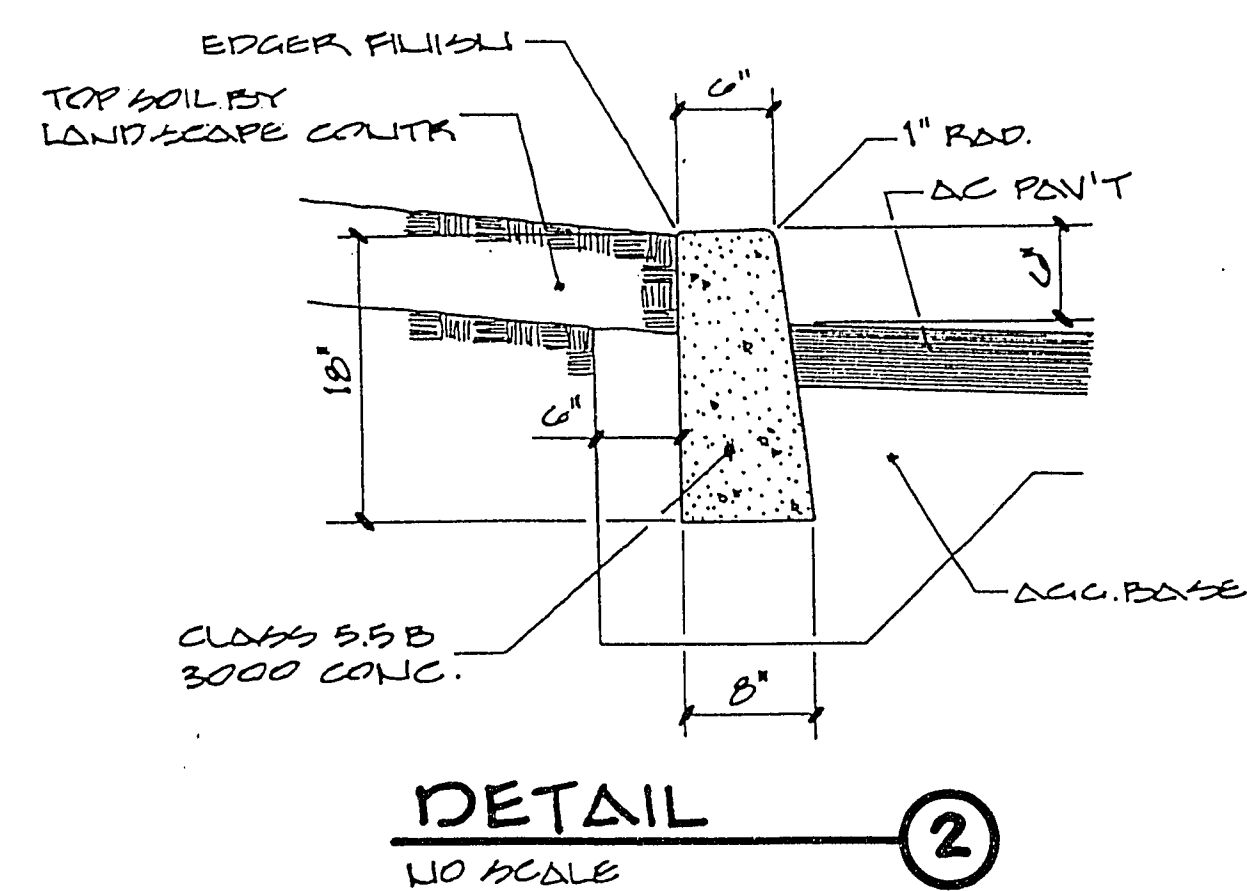
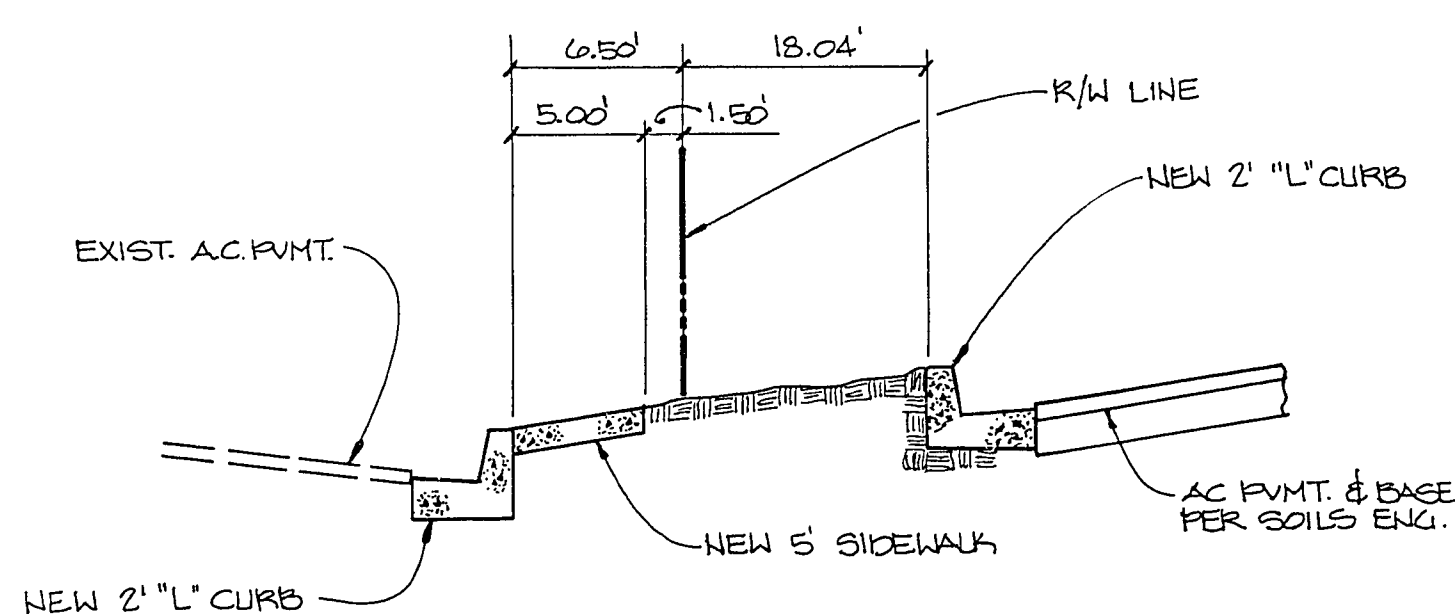
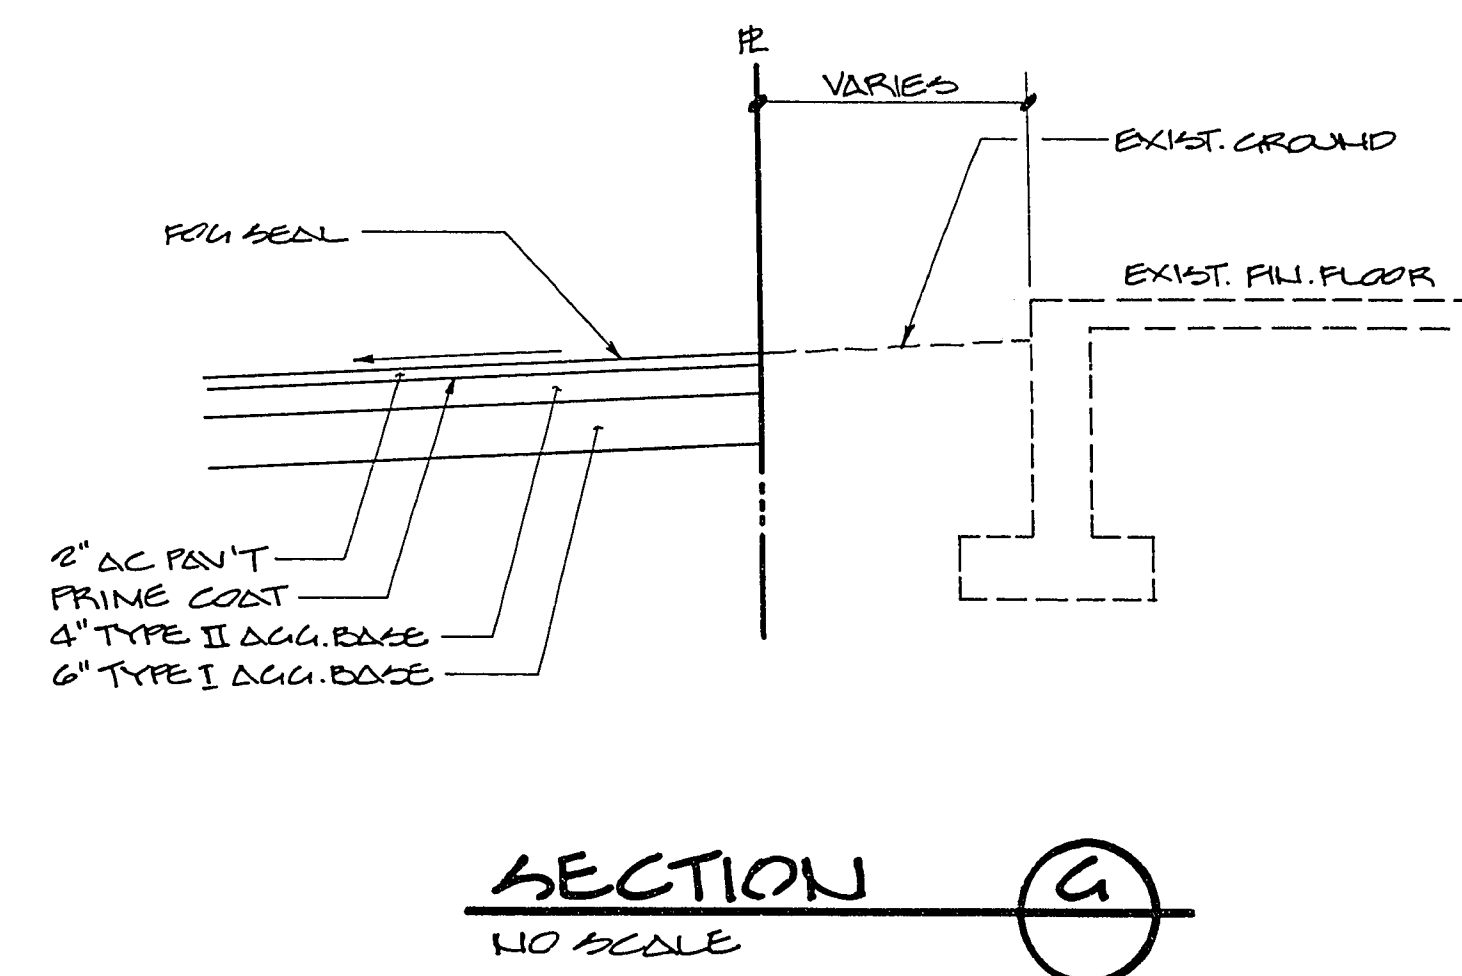
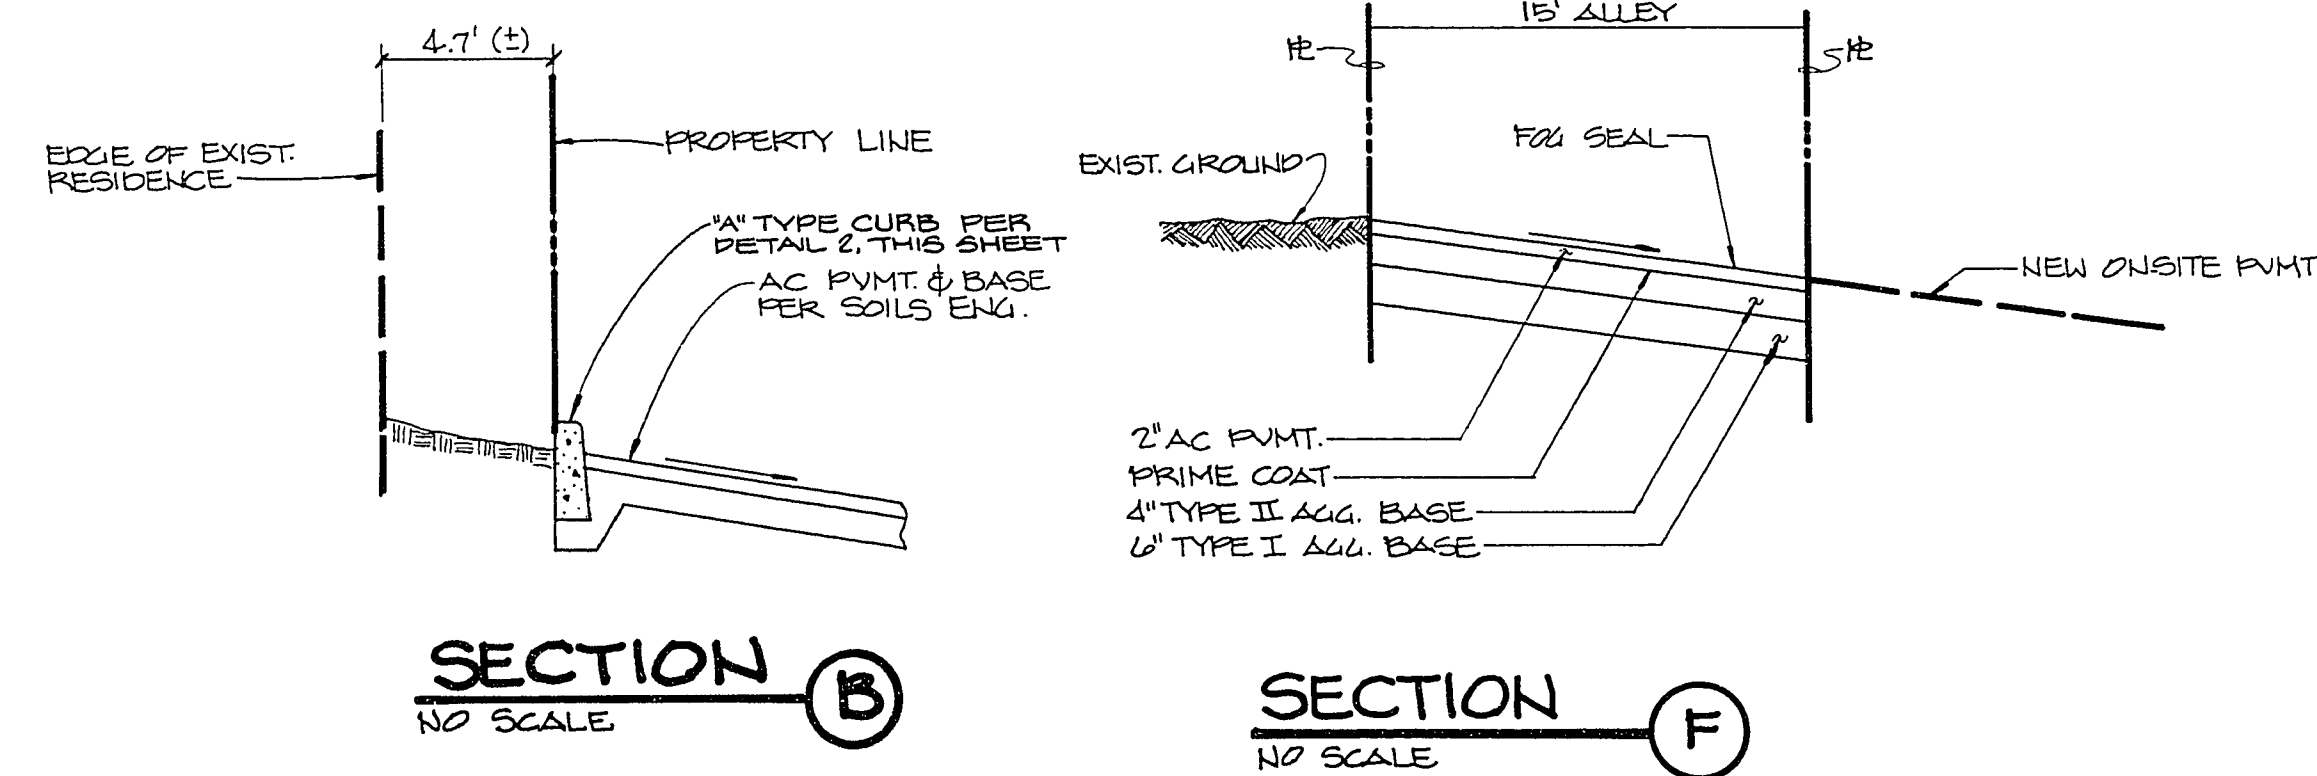


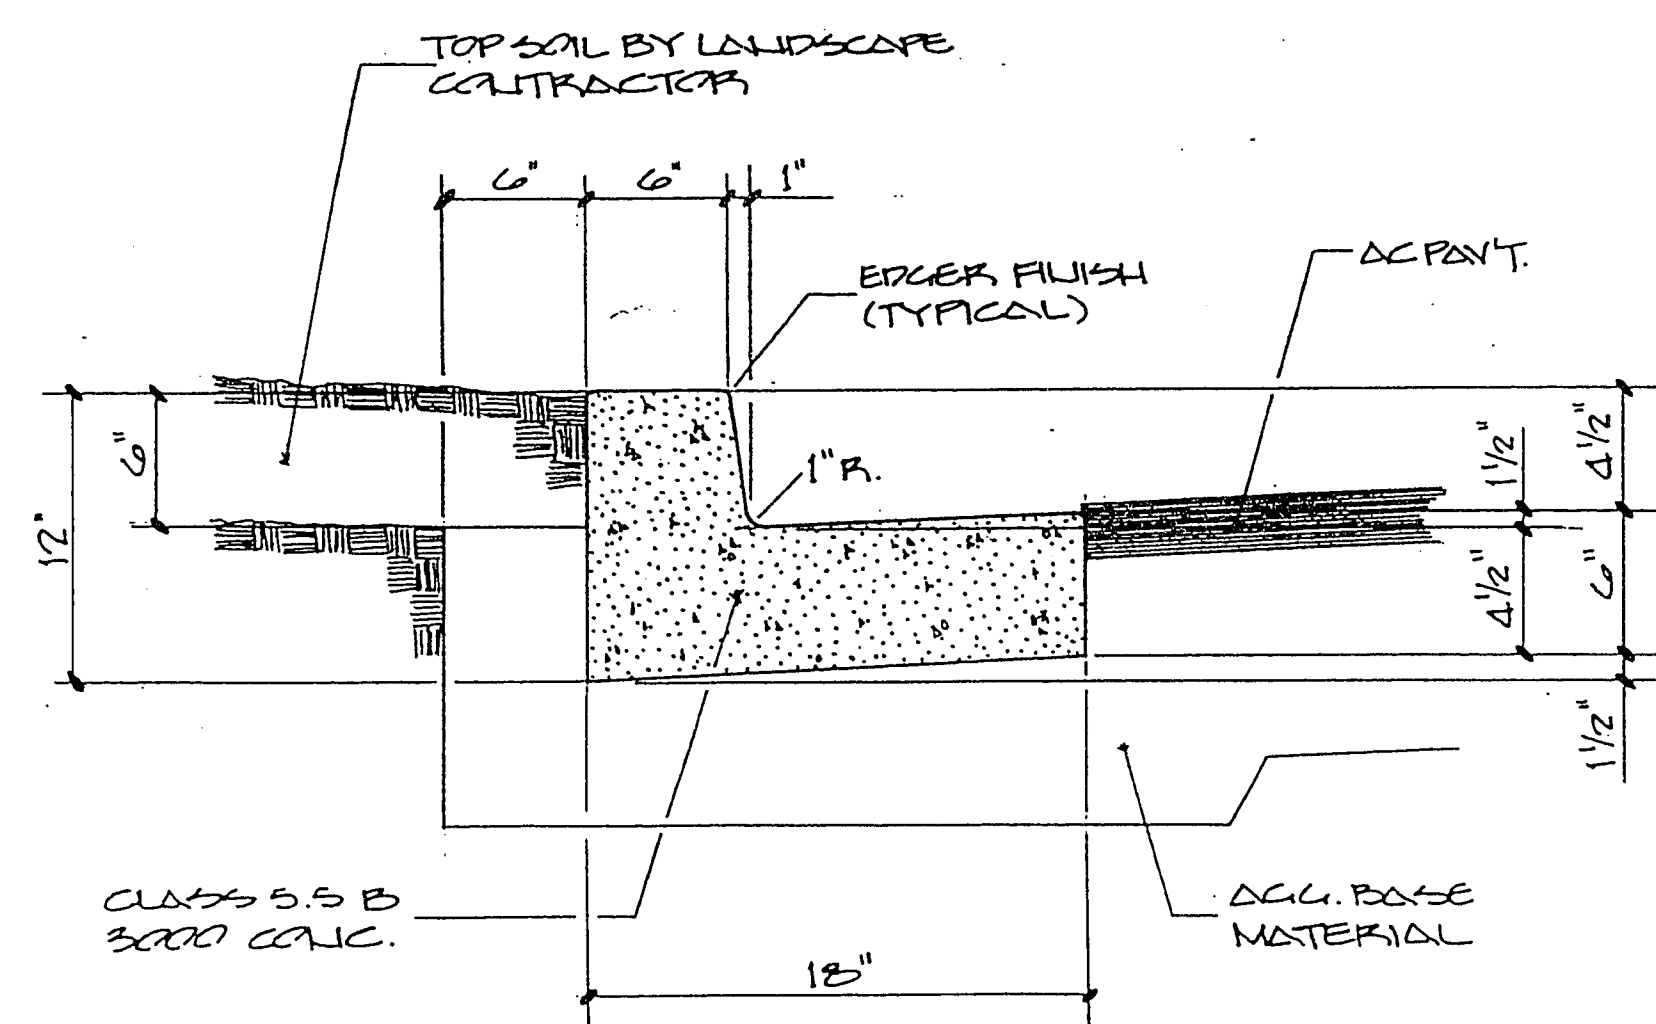

SECTIONS & DETAILS
SECTION 4, TOWNSHIP 21 SOUTH, RANGE 61 EAST, H.D.B. & H.
CITY OF LAS VEGAS, NEVADA

BAUGHMAN & TURNER INC.
CIVIL ENGINEERS LAND PLANNERS LAND SURVEYORS

110 HINSON STREET
(702) 870-8771

LAS VEGAS, NEVADA
89102

FOR:
GARY VALISE

DATE	NO	REVISIONS	APP'D

SHEET
OF
PROJ. NO

28-3-99 107-V1942