


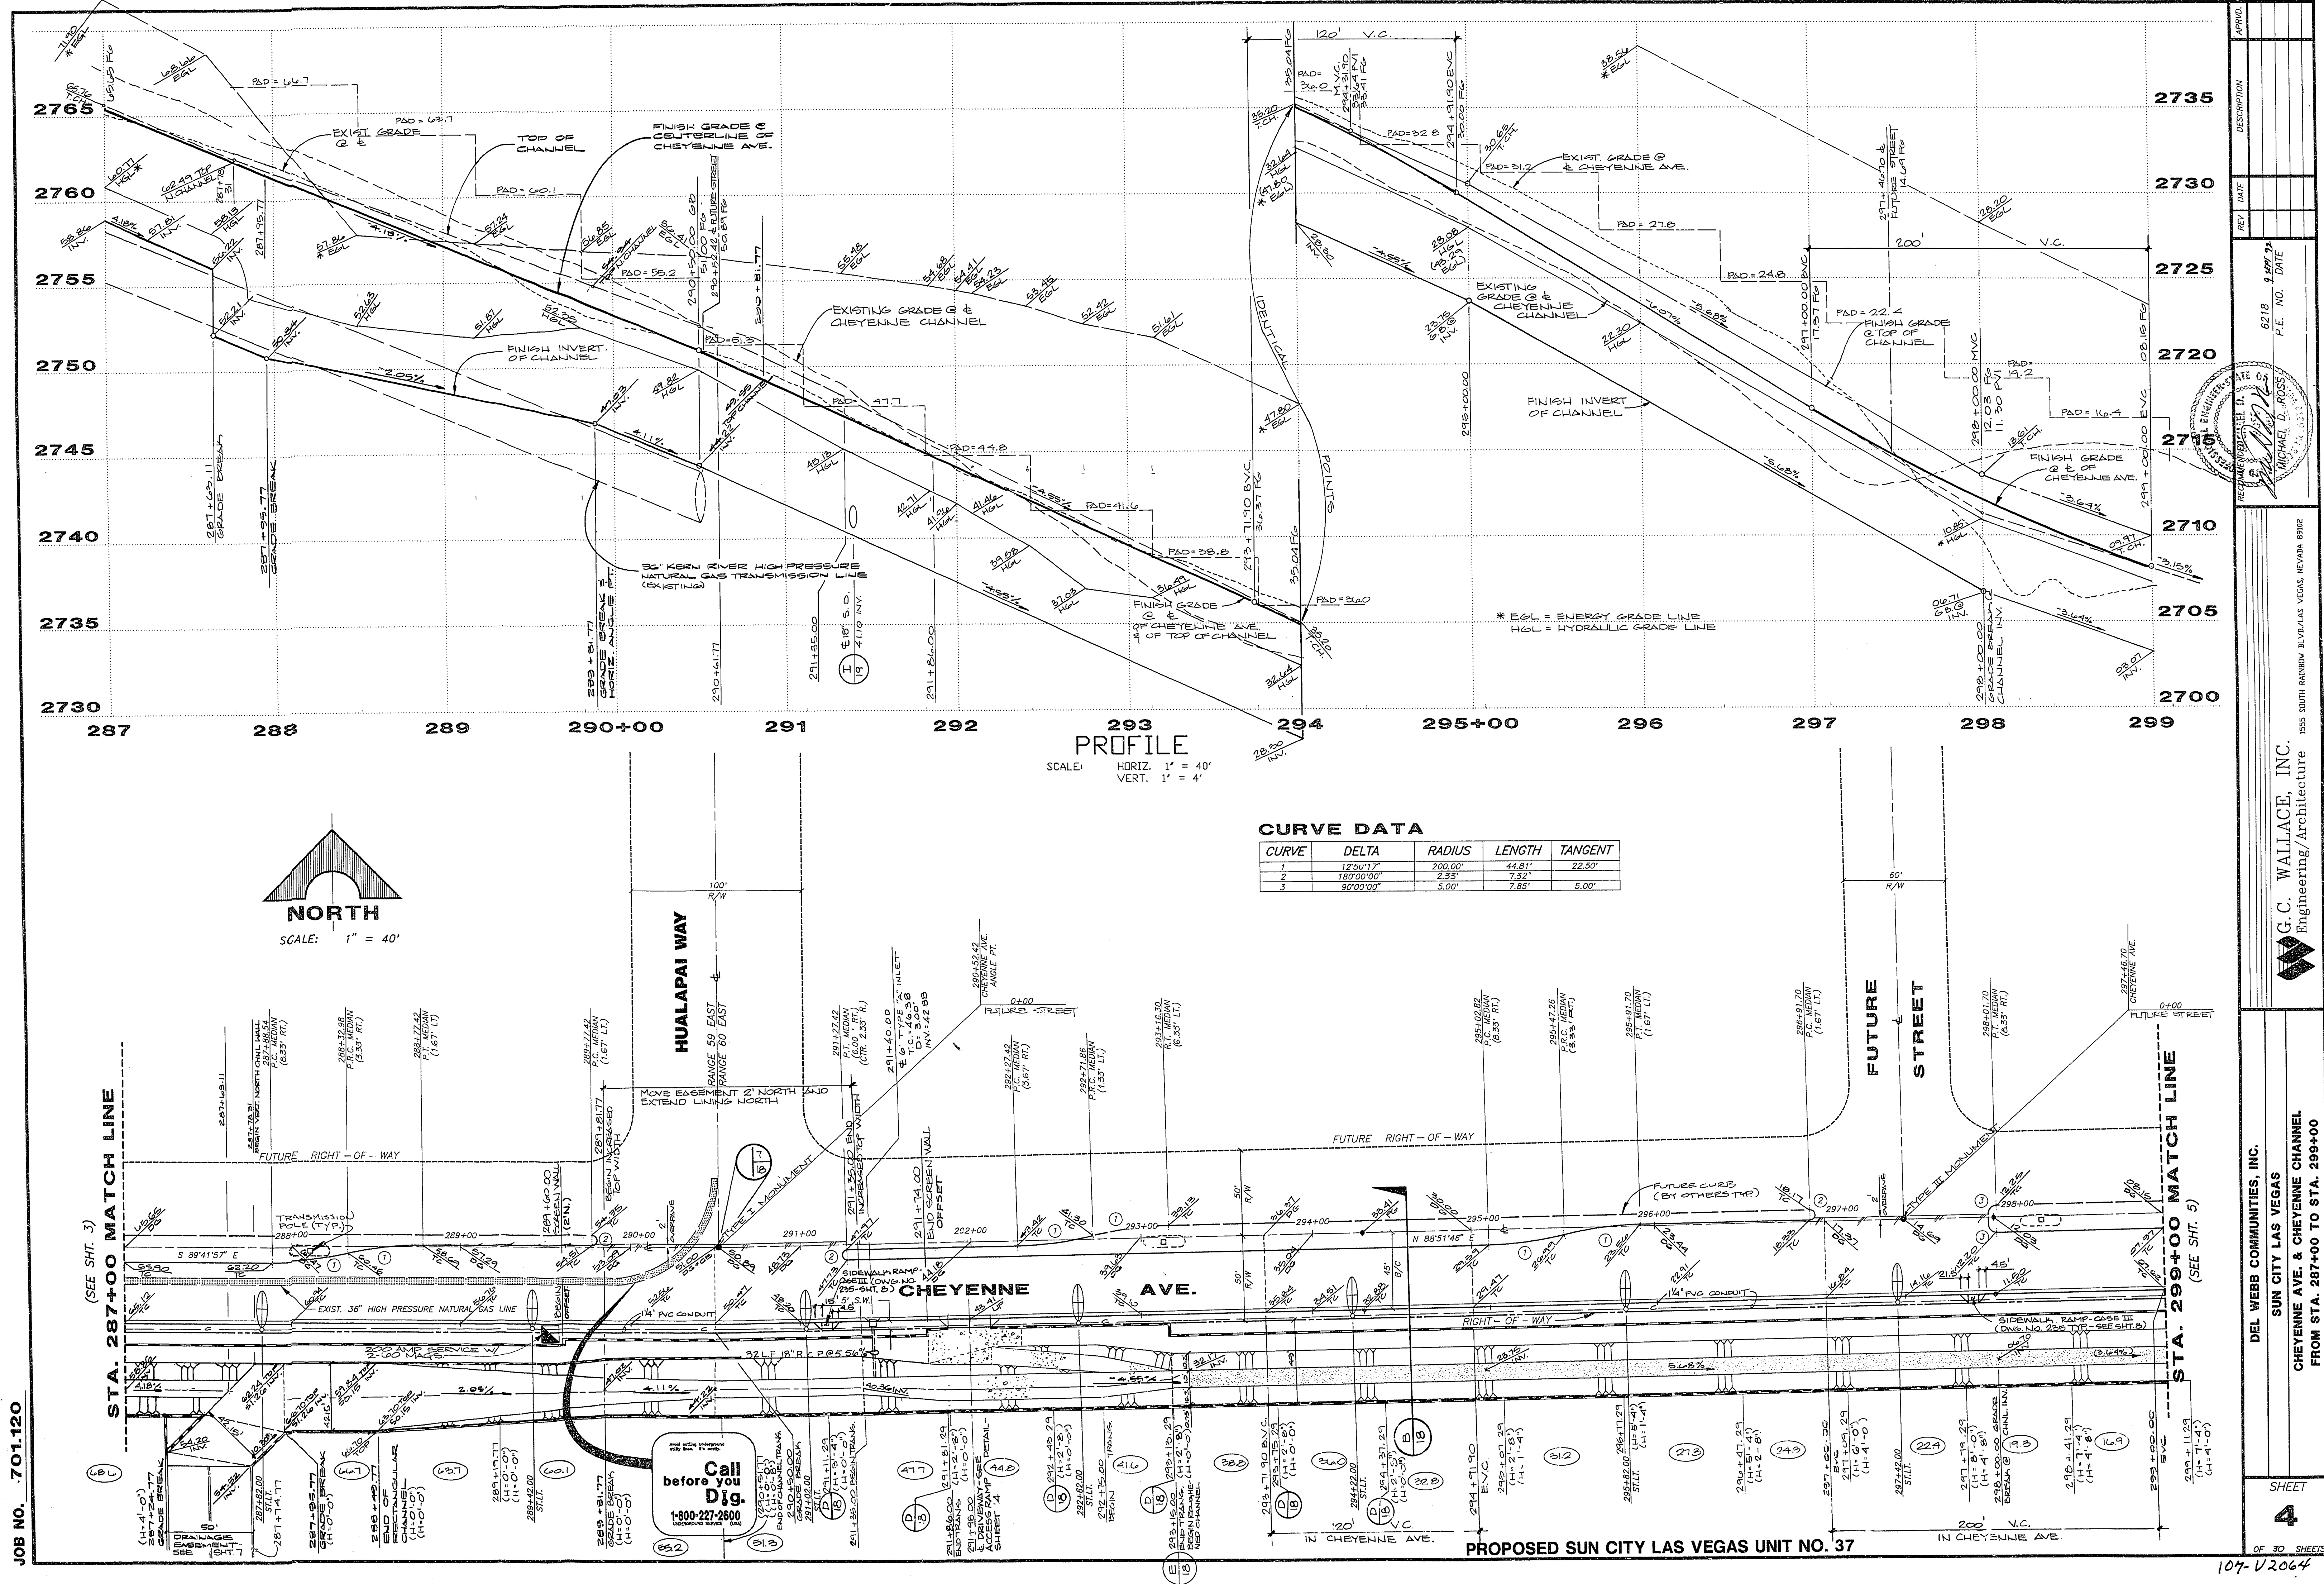

JOB NO. 701.120

REV	DATE	DESCRIPTION

6218 9/24/12
P.E. NO. DATE

RECOMMENDED BY: *[Signature]*
MICHAEL D. ROSS
REGISTERED PROFESSIONAL ENGINEER
STATE OF NEVADA, LICENSE NO. 6218

G. C. WALLACE, INC.
Engineering/Architecture
1555 SOUTH RABBIT BLVD./LAS VEGAS, NEVADA 89109

DEL WEBB COMMUNITIES, INC.
SUN CITY LAS VEGAS
CHEYENNE AVE. & CHEYENNE CHANNEL
FROM STA. 287+00 TO STA. 299+00

SHEET 4
OF 30 SHEETS