


SACRA
ENGINEERING

CONSULTING ENGINEERS
312 South Convent Avenue
Tucson, Arizona 85701
(602) 782-2523

PROJECT NO. 92130 SHEET NO. 22 OF 30
PROJECT TITLE DEL WEBB SUN CITY ARCH BRIDGES
COMPUTED T.A.S. DATE AUG 92
CHECKED DATE SEPT 92
REMARKS

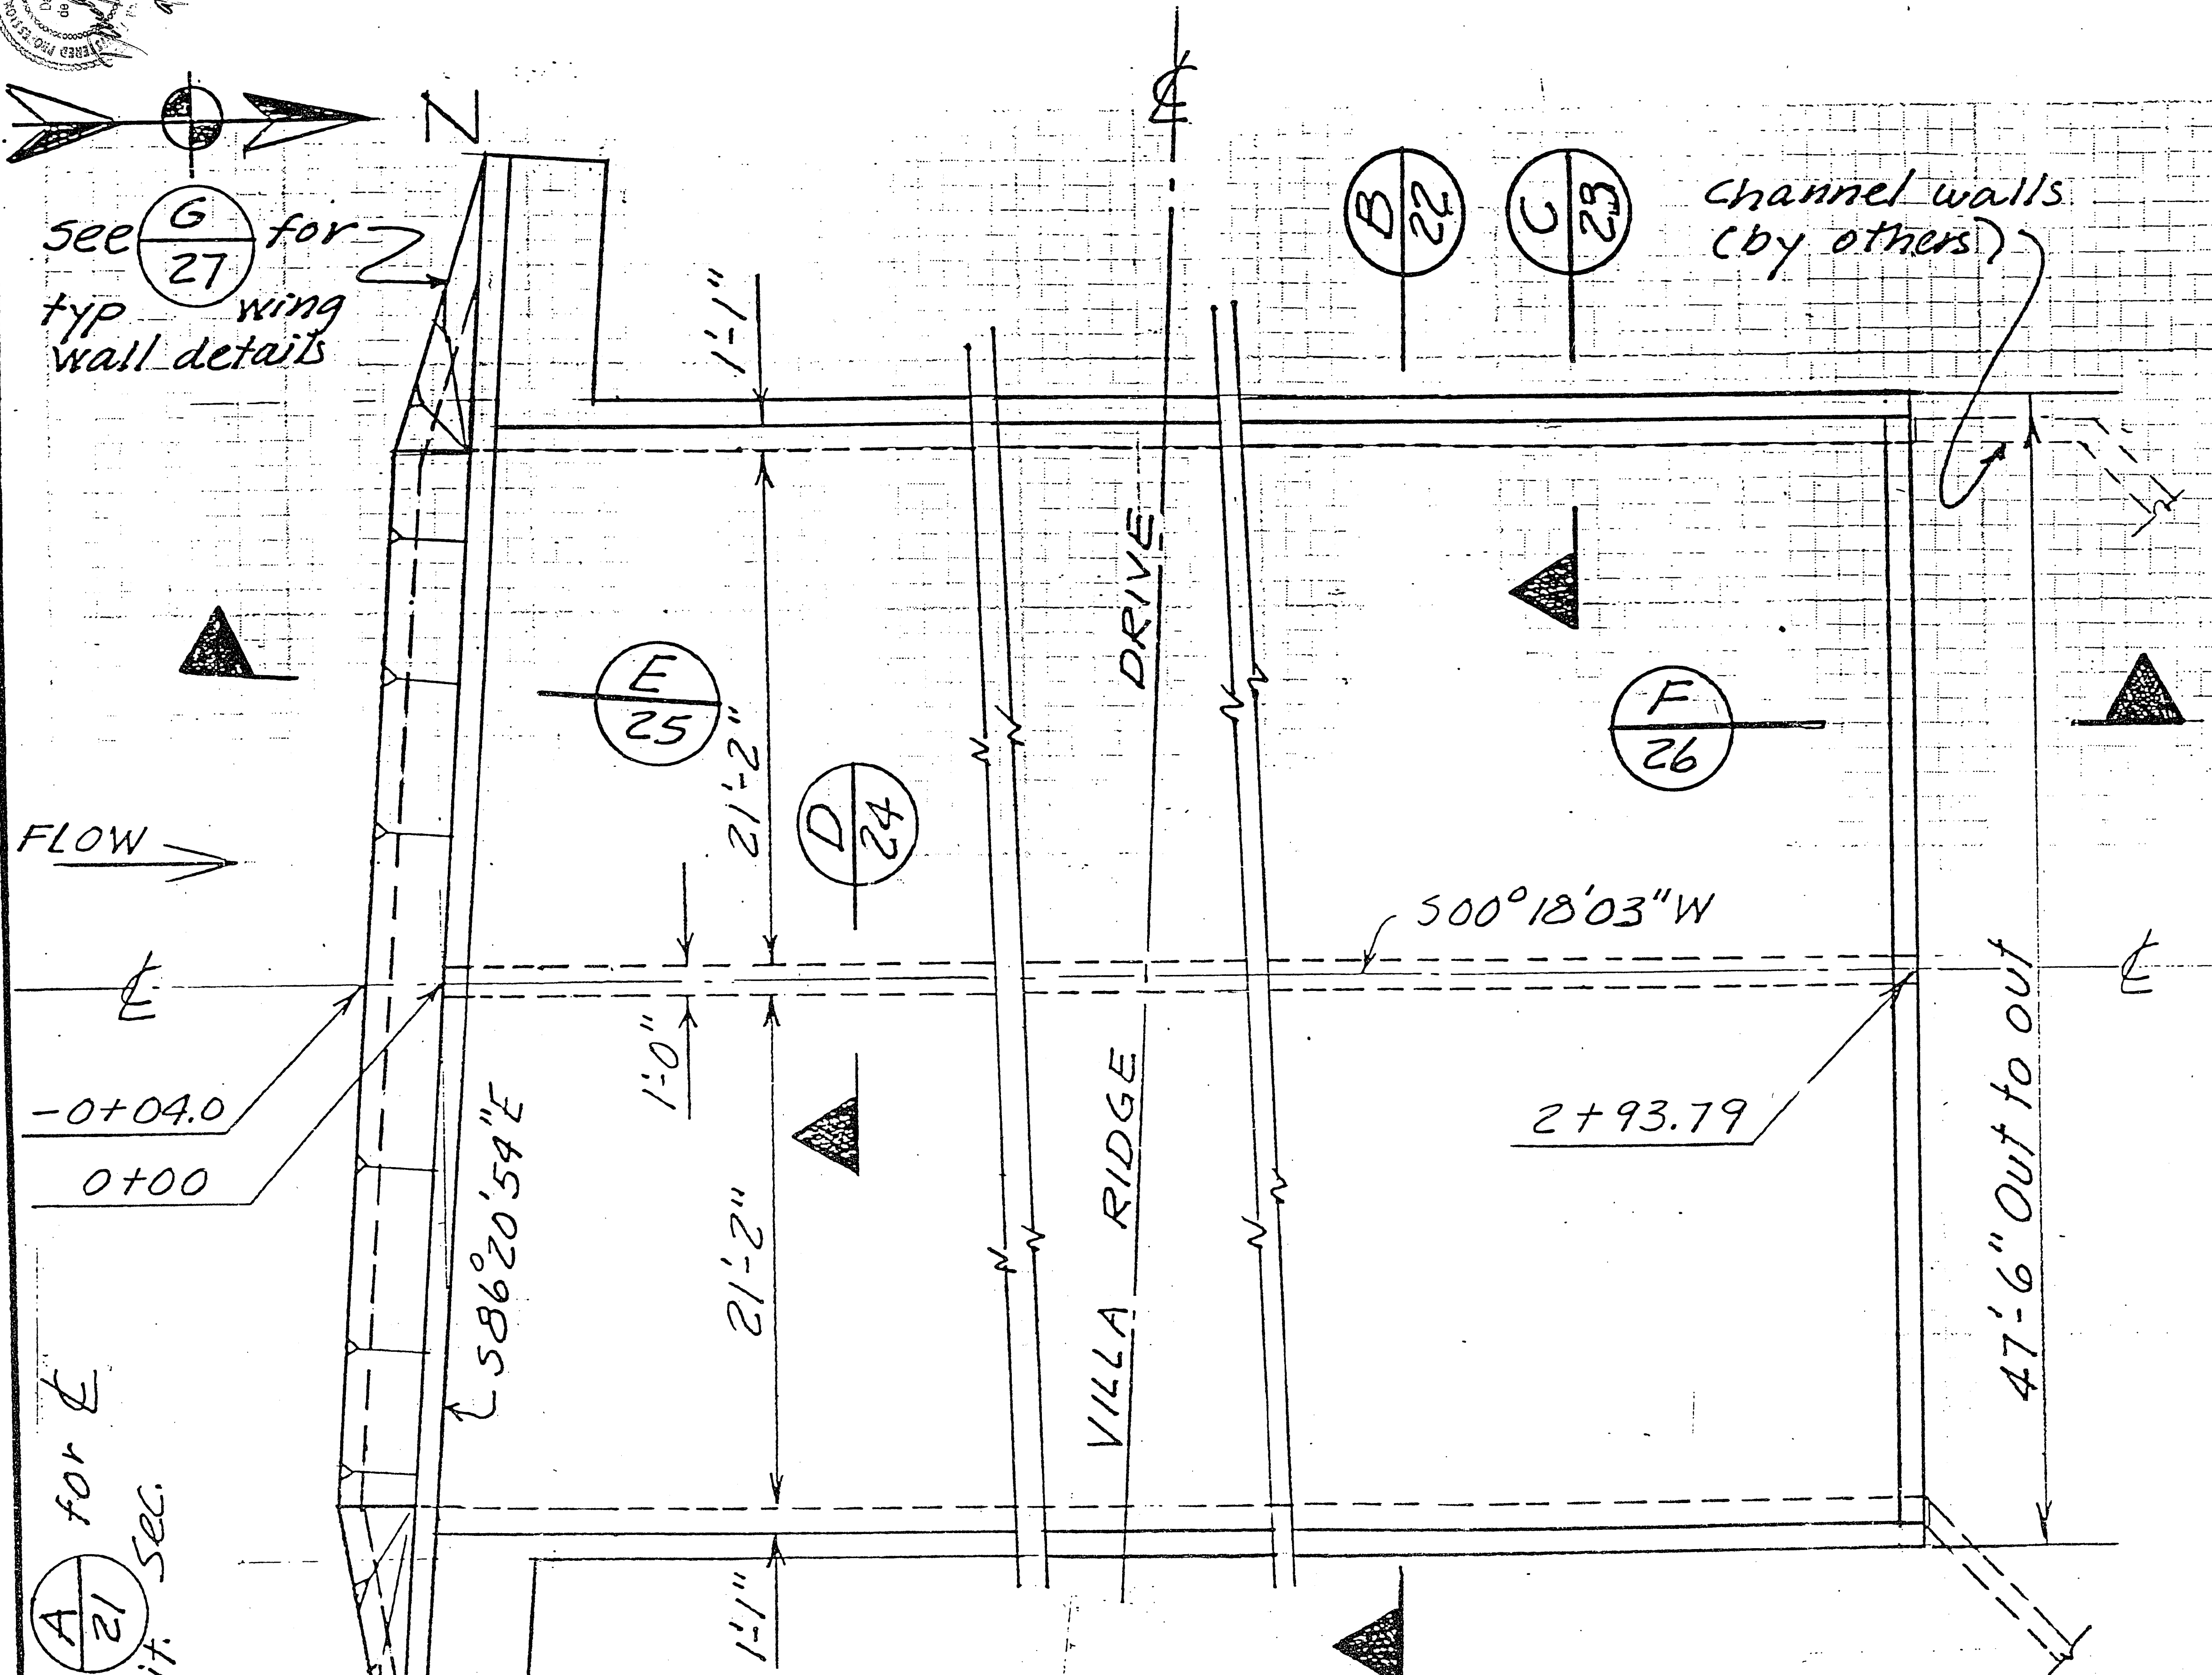

PLAN - ARCH CULVERT @
27+51.72 VILLA RIDGE DRIVE
Scale 1"=10'