


15-2-43

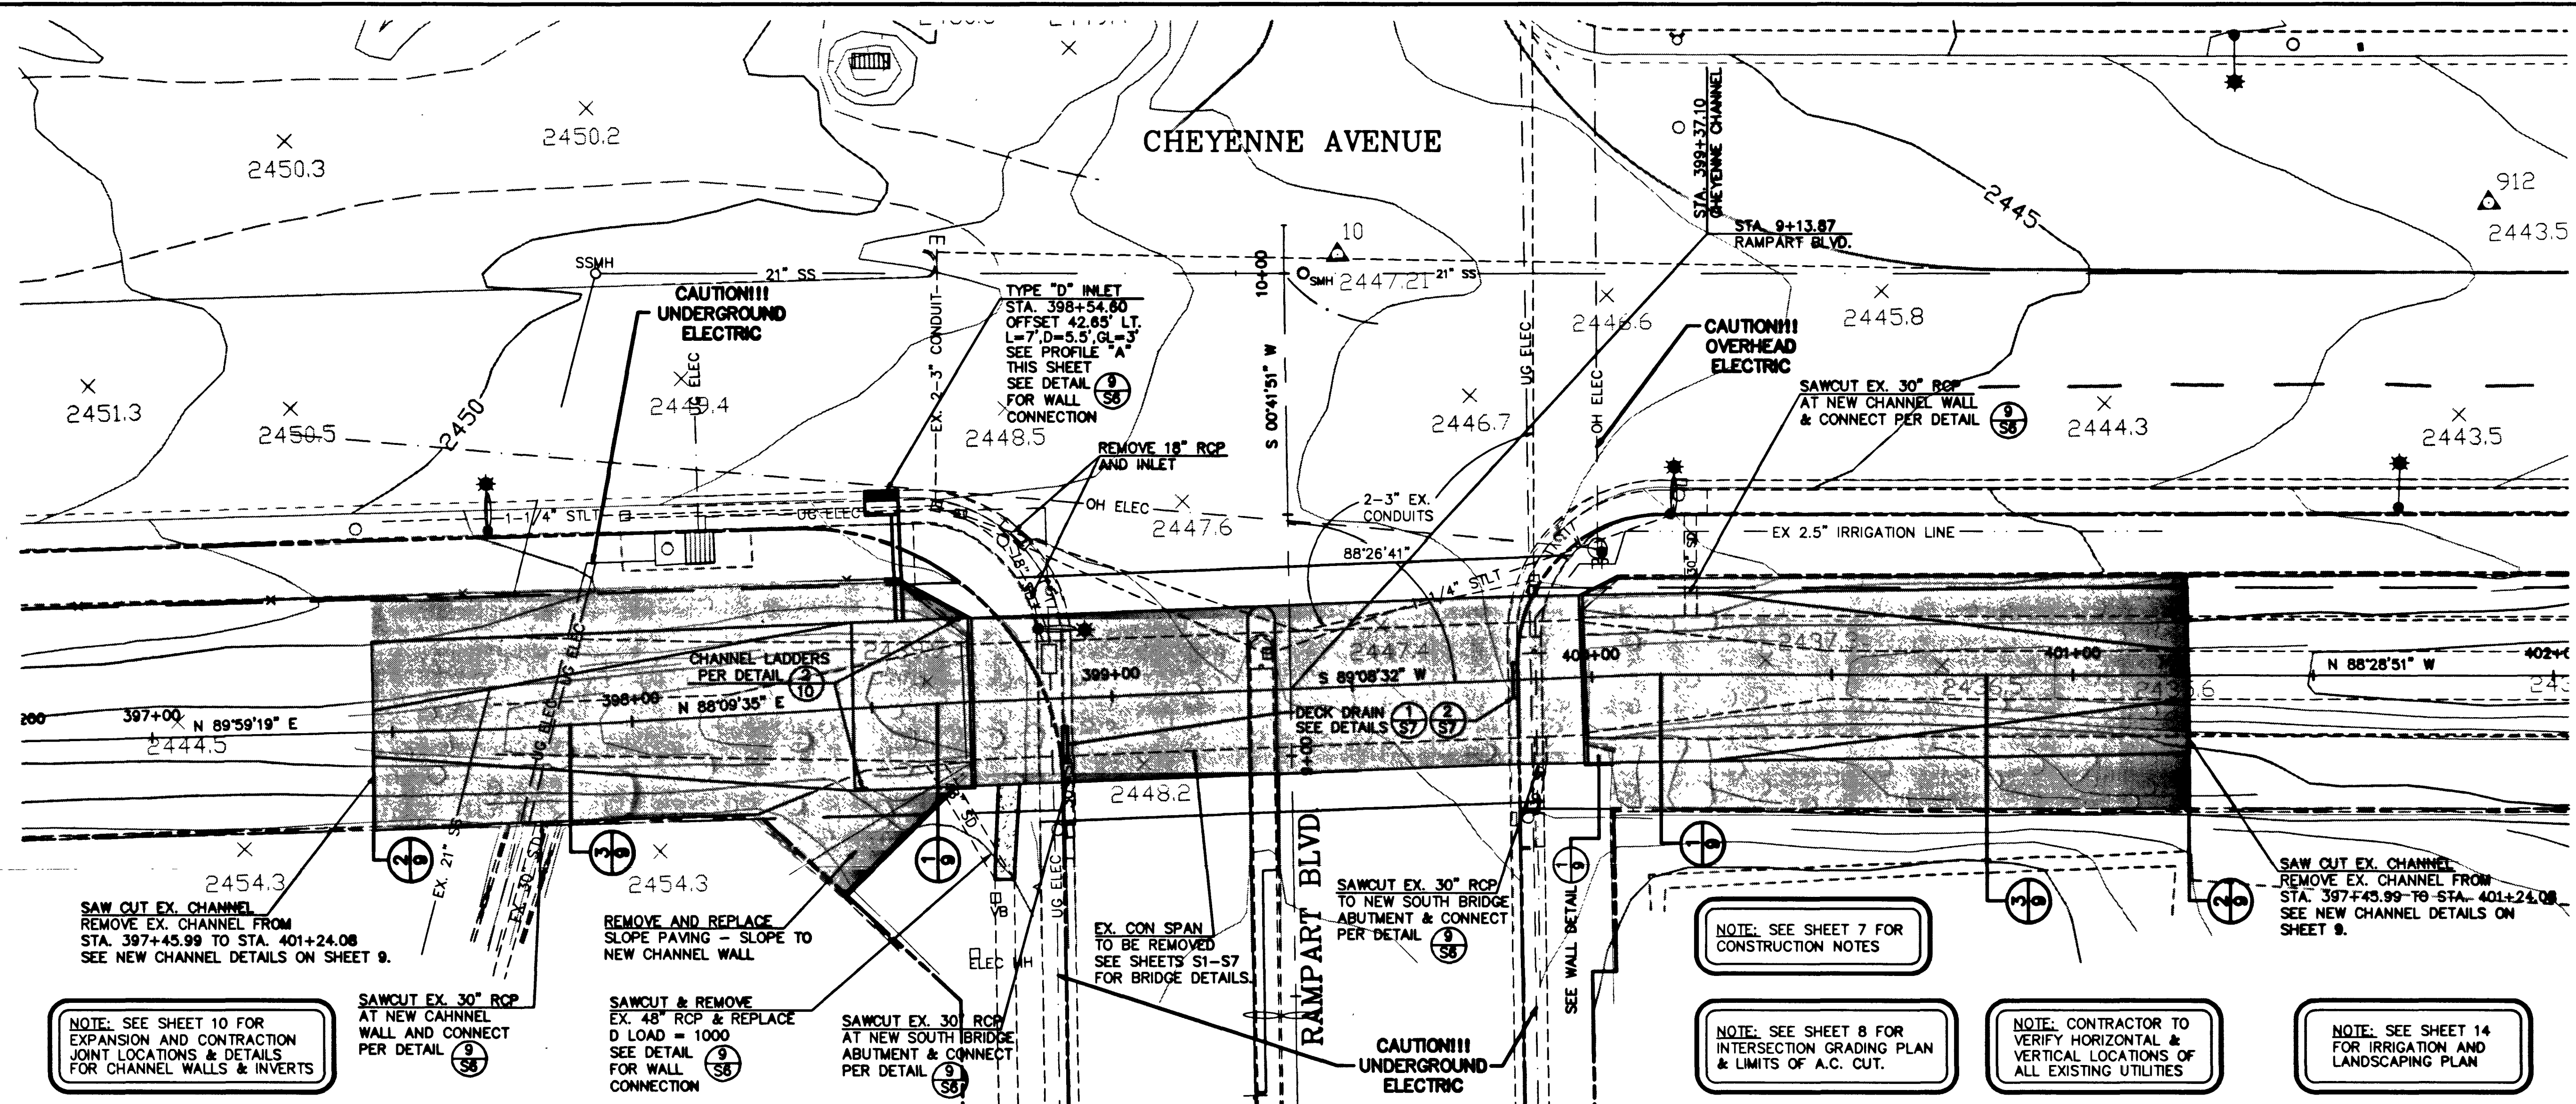



2 working days
Call before you Dig
1-800-227-2600

CONSULTING ENGINEERS • PLANNERS • LAND SURVEYORS
2727 SOUTH RAINBOW BOULEVARD
LAS VEGAS, NEVADA 89102-5148 PHONE (702) 873-7550 FAX (702) 382-2597

DEPARTMENT OF PUBLIC WORKS
CITY OF LAS VEGAS, NEVADA

vtm nevada

REV	DATE	BY	REVISION
1			
2			
3			
4			

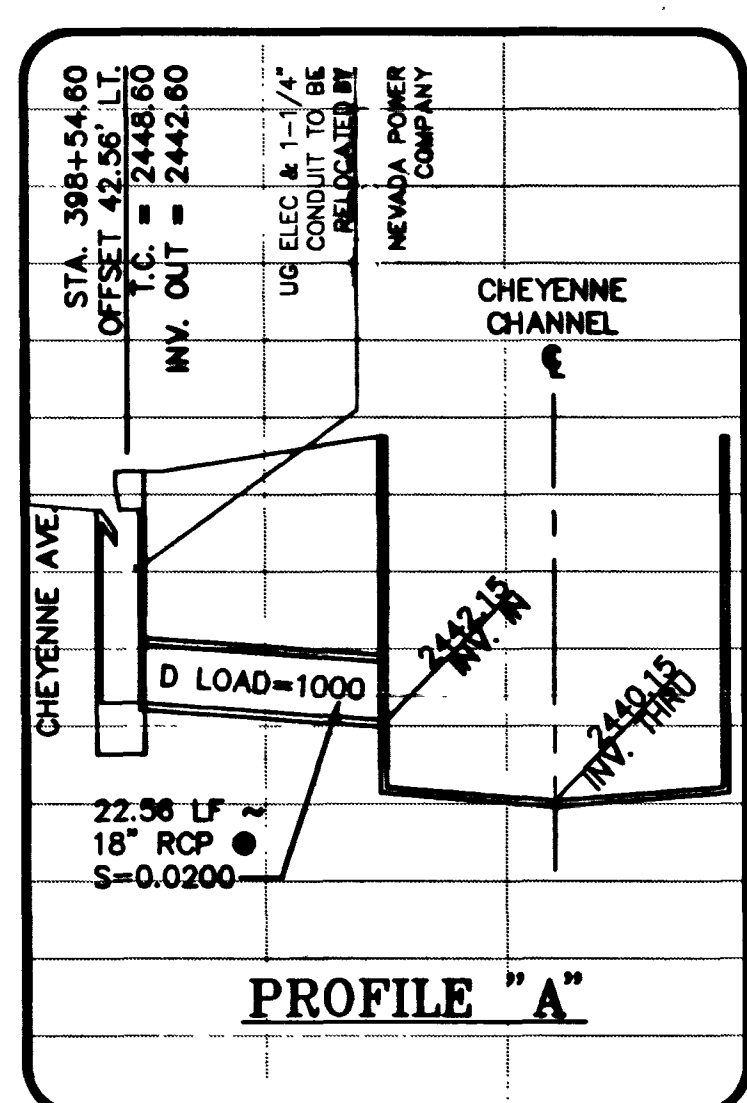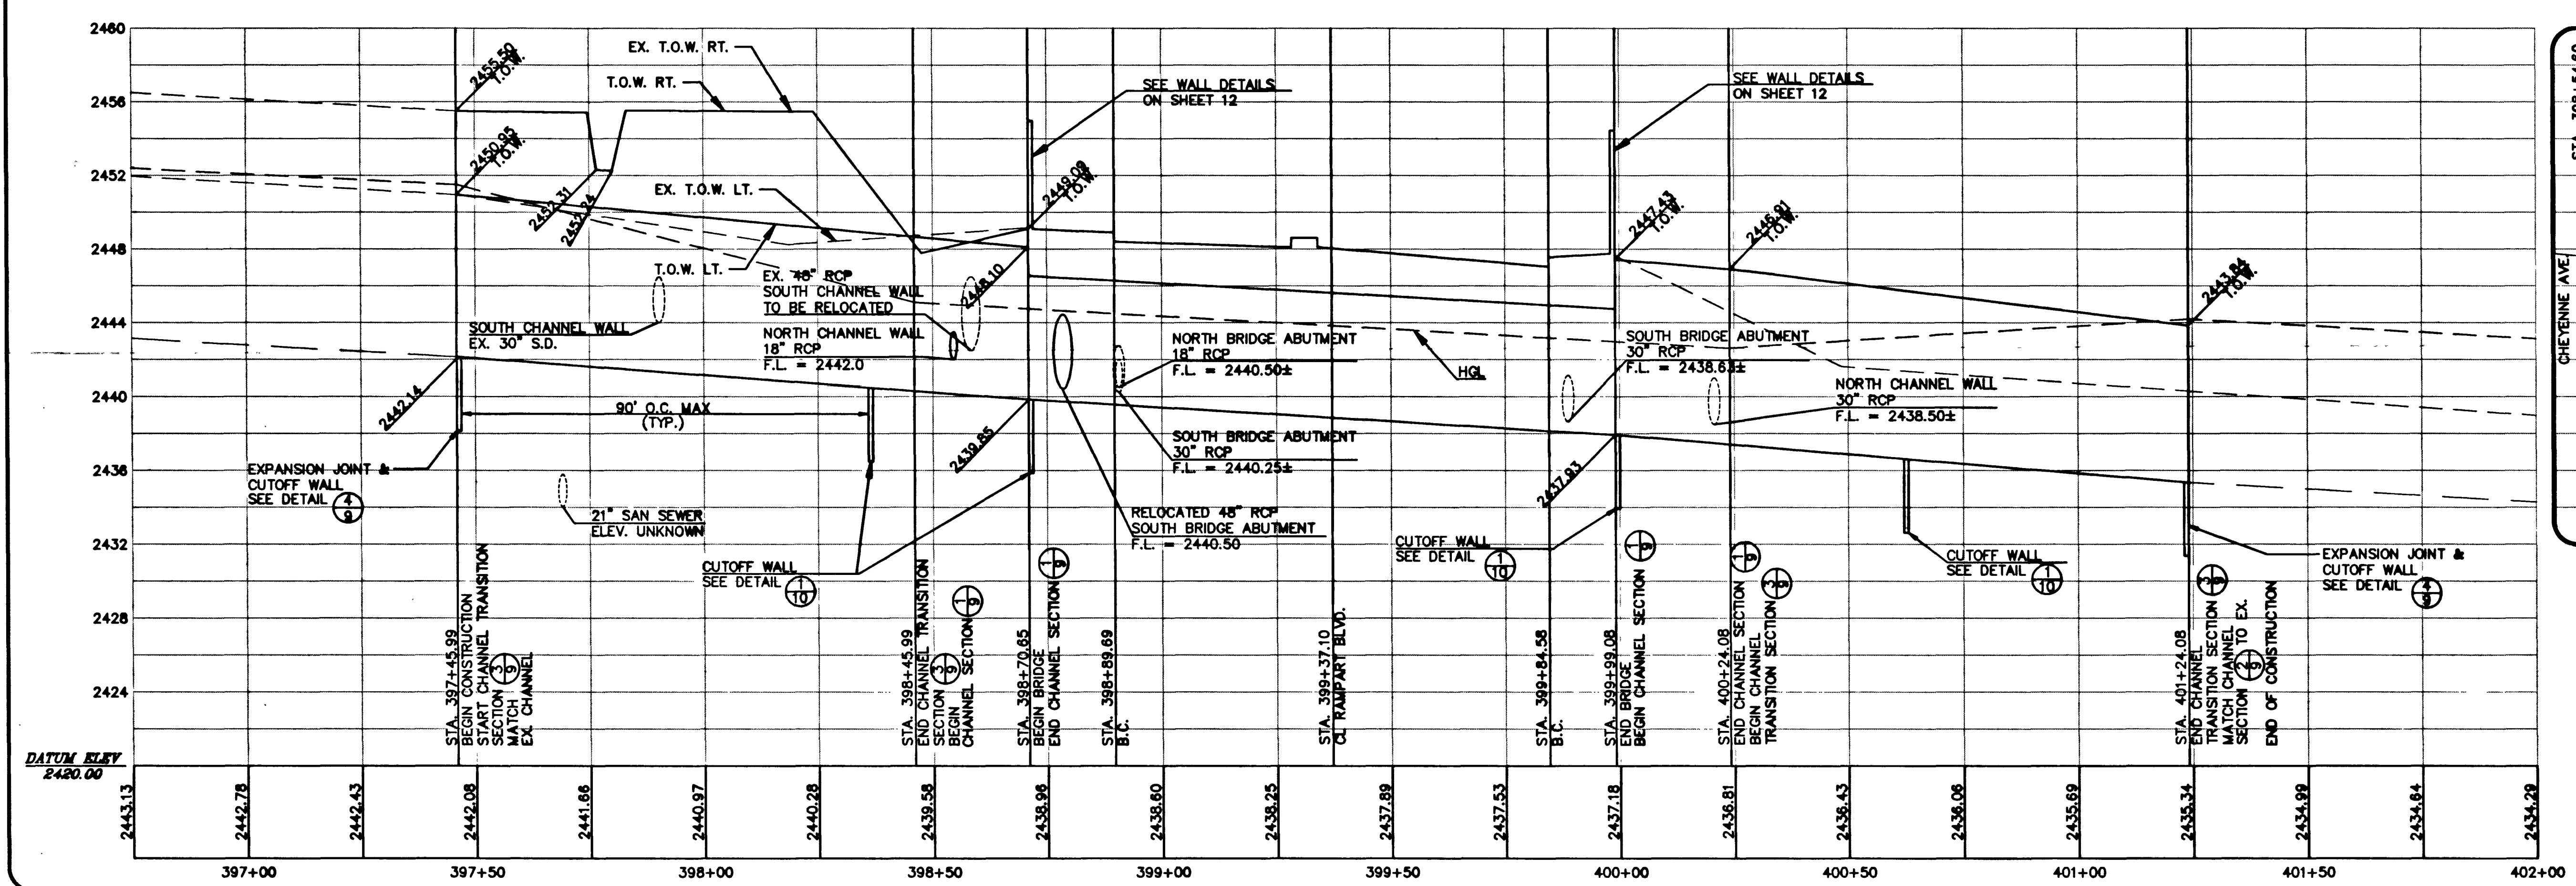


CHANNEL PLAN & PROFILE
RAMPART INTERSECTION
CHEYENNE CHANNEL
BRIDGE RECONSTRUCTION


PROJECT

NO. 4528
BY WBM
DATE 01/28/94
SCALE: HORIZ. 1"=20'
VERT. 1"=5'
SHEET 4 OF 22 SHEETS

107-V2202

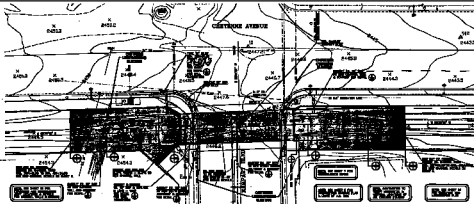

Call before you Dig

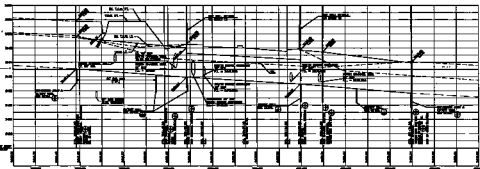

CHANNEL PLAN & PROFILE
RAMPART INTERSECTION
CHEYENNE CHANNEL
BRIDGE INFORMATION



4-100-100-100