


12-1-79

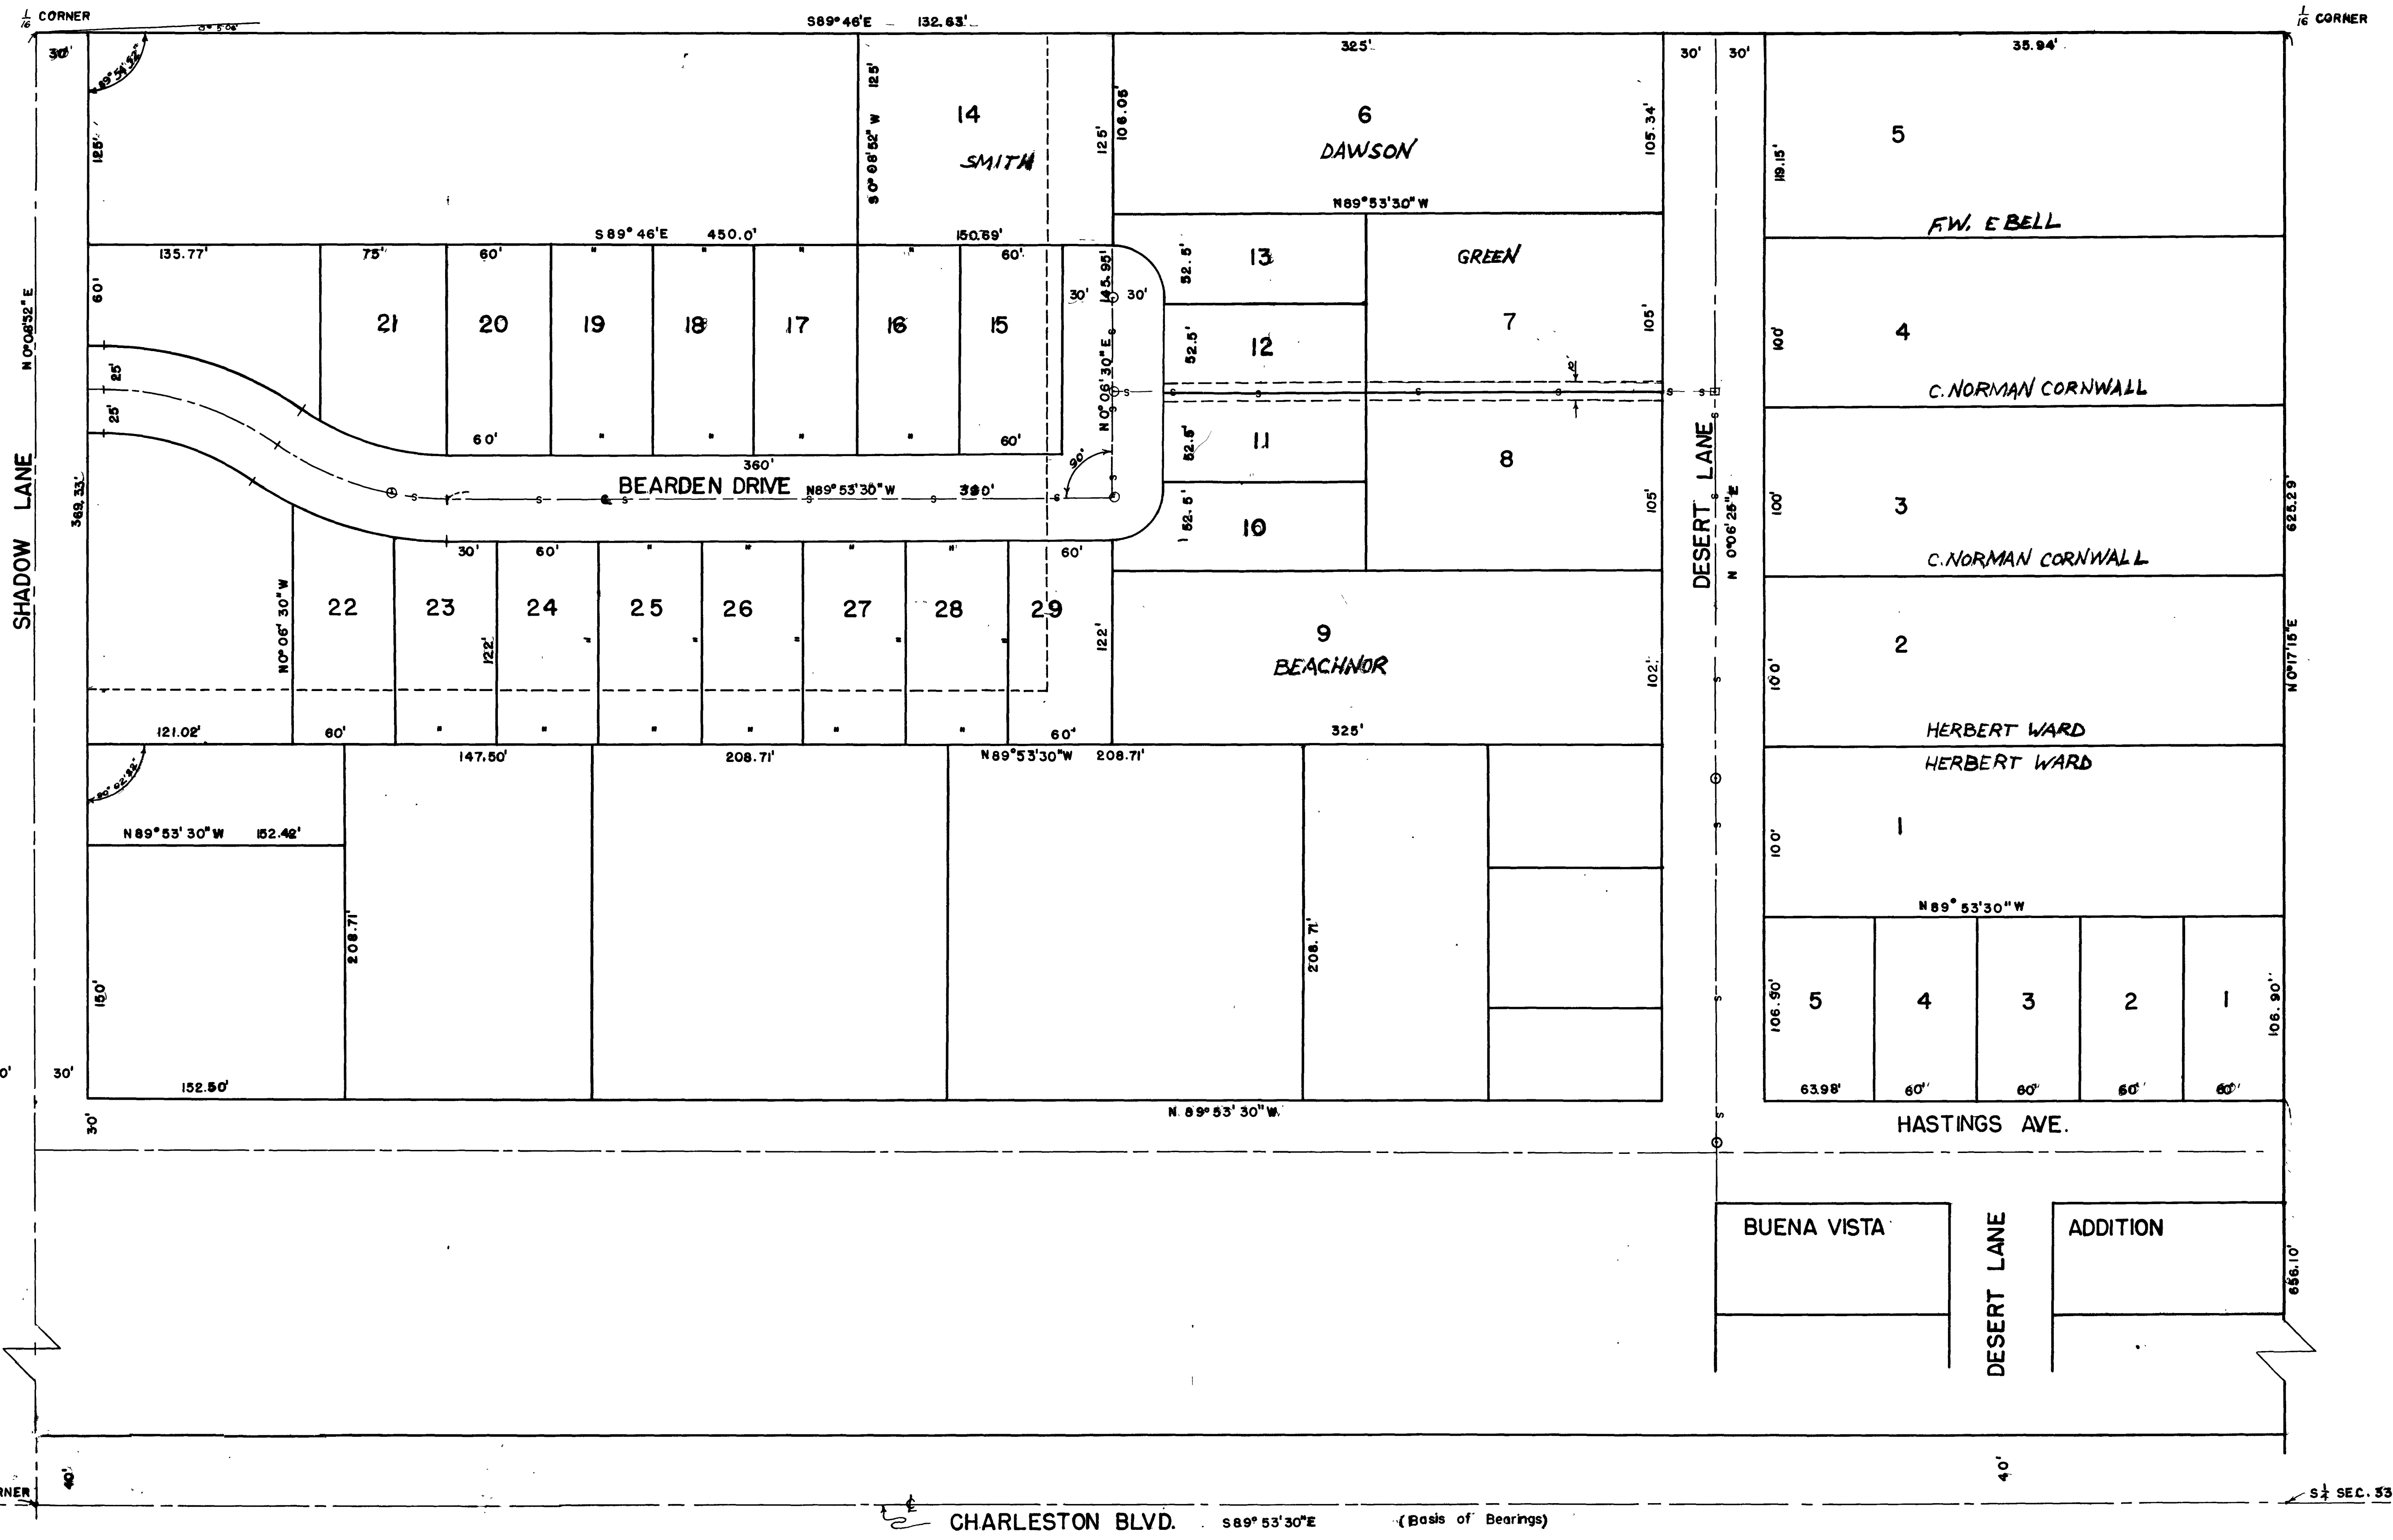

CHARLESTON BLVD. S 89° 53' 30" E (Basis of Bearings)


ASSESSMENT DISTRICT NO.- 200-12
BEARDEN TRACT SEWER

C-14-40

307-V56 (307D 200-12-1) 307-V56

SHT. 2

12-1-09

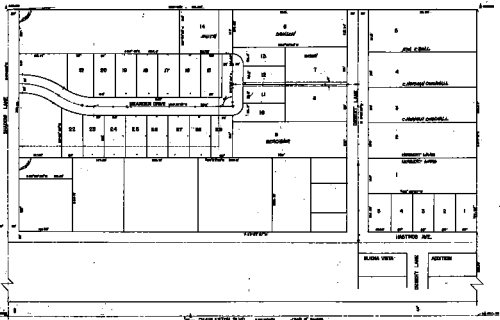

ASSESSMENT DISTRICT NO. 800-12
 SANDY TRACT SEWER
 12-1-09

2014-12-01 10:00 AM