


QUANTITIES

- 1 ea. 4' Dia. Manhole
- 150.00' L.F. 8" Sewer Main
- 1 ea. 8" Plug w/ 5' Stub
- 2 ea. 4" Sewer Services = 110 L.F.

APPROVALS

<i>[Signature]</i>	Date
Consulting Engineer	
<i>[Signature]</i>	1-31-84
C.L.V. Engineer	Date
<i>[Signature]</i>	1-12-84
C.L.V. Sanitation Chief	Date
<i>[Signature]</i>	1-16-84
C.L.V. Quality Control Engineer	Date

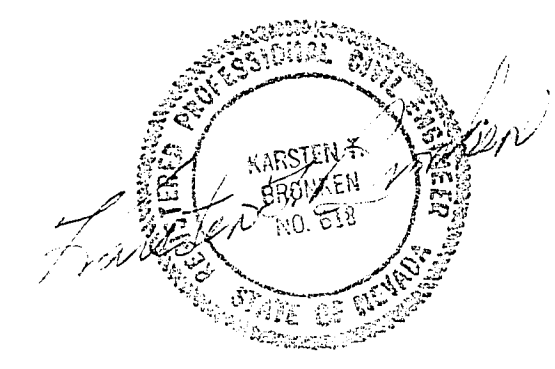


BENCHMARK

Invert M.H. No. 2, 275.00' West Centerline of Mohawk St. on Alpine Place. Existing Invert 2239.77

NOTES

- A. All construction and materials shall be in accordance with the "Uniform Standard Specifications for Public Works Construction Off-site Improvements, Clark County Area Nevada" issued 1978, the "Uniform Standard Drawings for Public Works Construction, City of Las Vegas", any other applicable approved standards issued by the controlling agency, the Uniform Building Code, and all local City codes and ordinance applicable.
- B. All construction shall be as shown on these plans. Any alterations shall have the prior approval of the City Engineer.

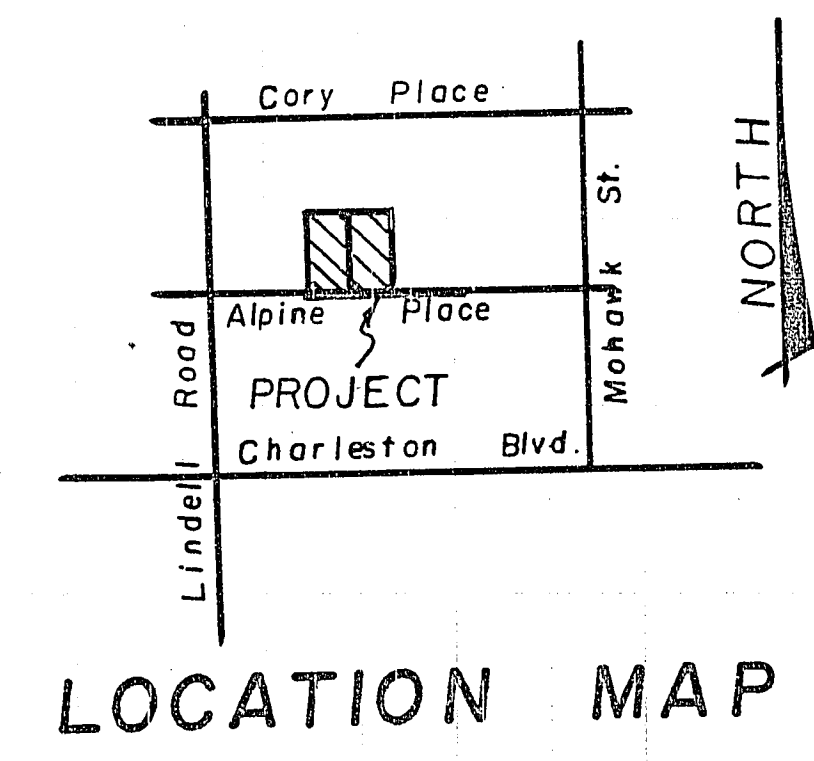

SEWER MAIN EXTENSION
for
MR. B. ARANGO

12/12/83

307-1569

25-1-87