



Q	Δ	R	L	T
2	86° 02' 05"	20.00'	30.03'	13.66'
3	53° 57' 53"	20.00'	31.79'	21.43'

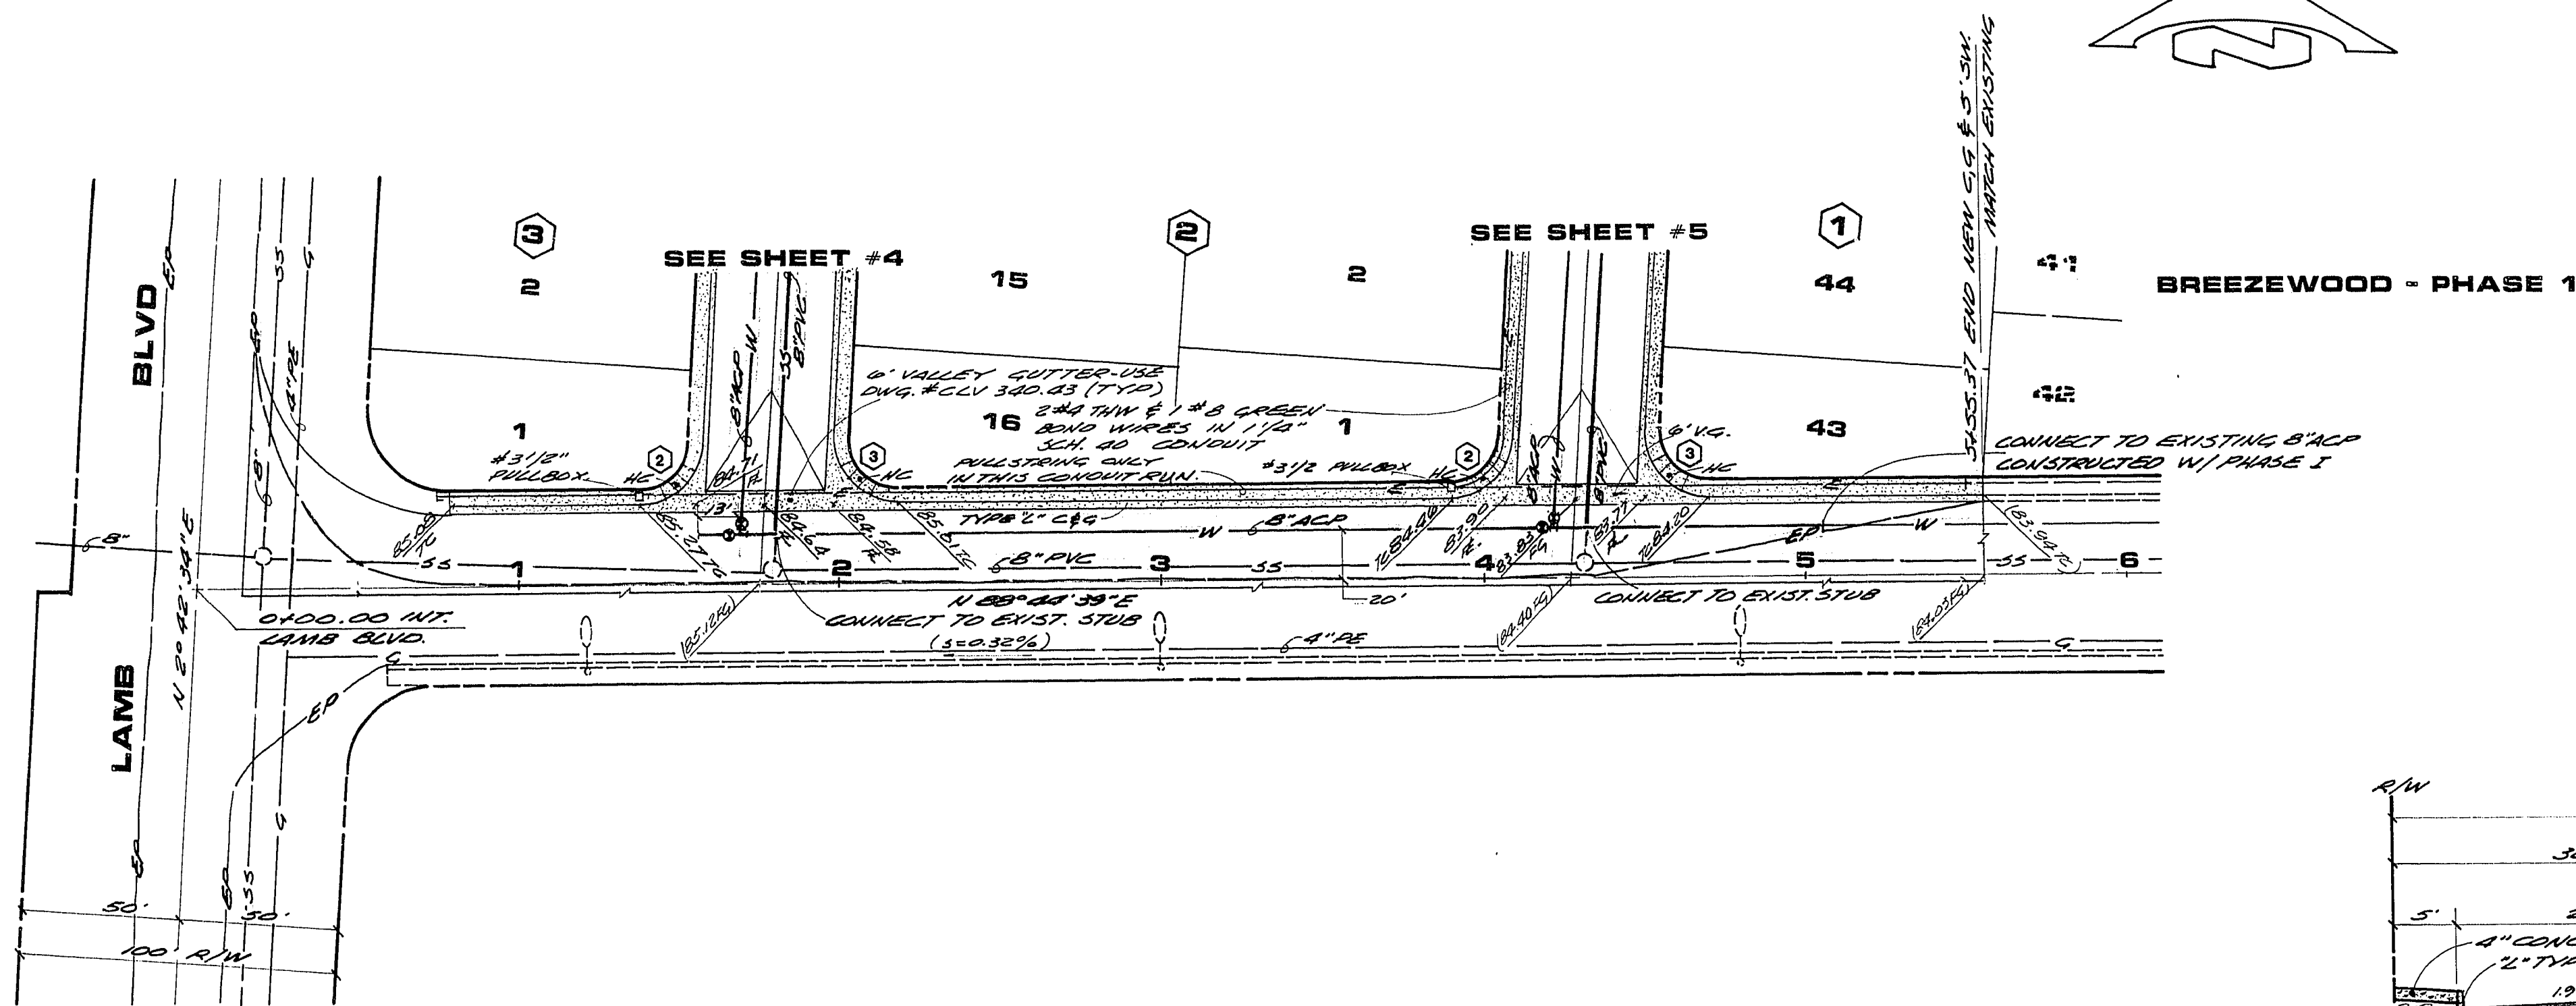


EAST MONROE AVENUE

SCALE: 1" = 40' HORIZ.

1" = 4' VERT.

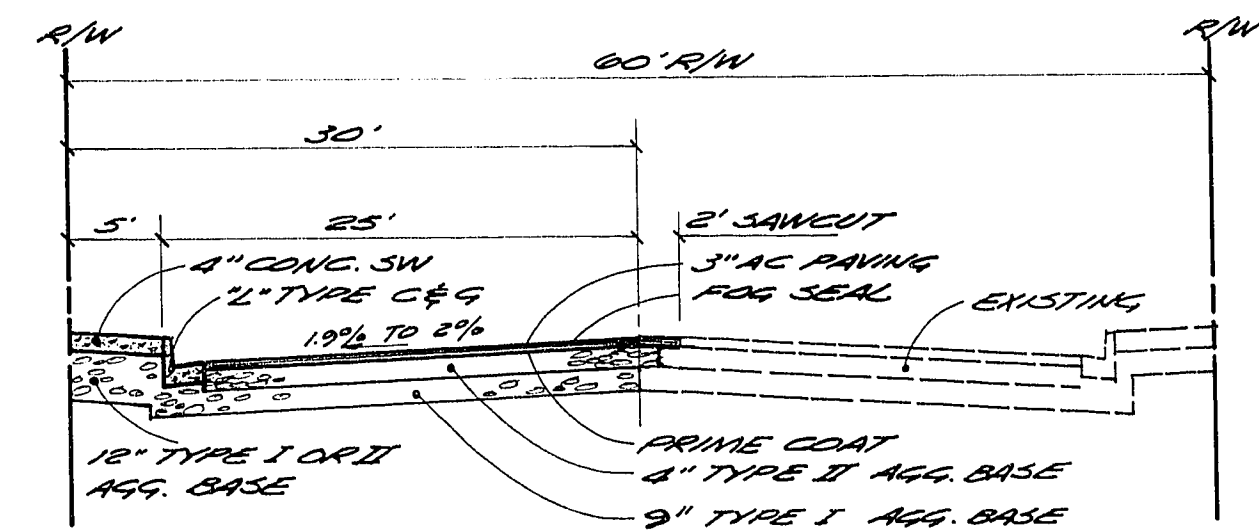

TYPICAL HALF STREET SECTION
NO SCALE

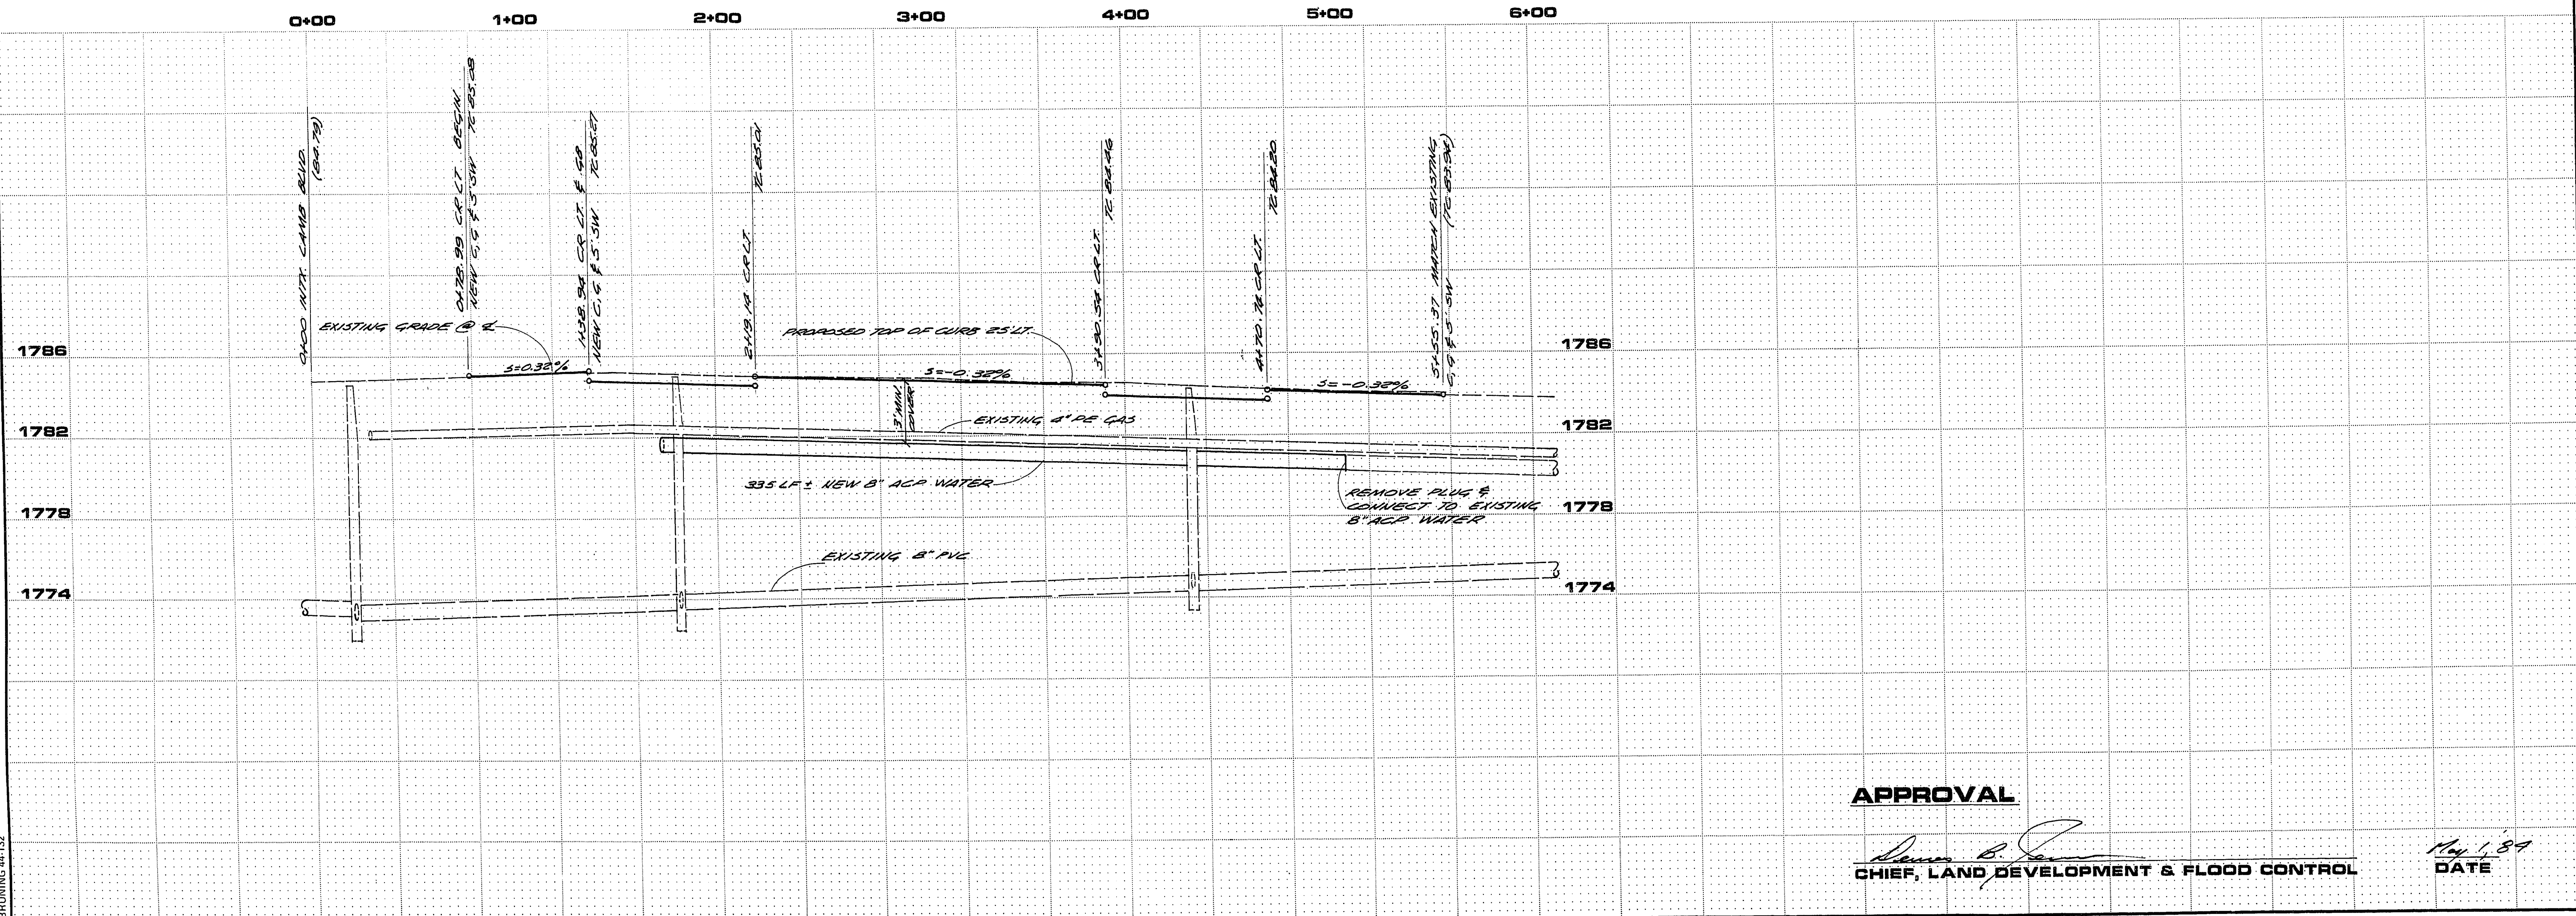

APPROVAL

James B. [Signature]
CHIEF, LAND DEVELOPMENT & FLOOD CONTROL

11/1/89
DATE

NO.	REVISIONS	DESCRIPTION/DATE	BY

James B. [Signature]
4/11/84

SPARKS, NEVADA
LAS VEGAS, NEVADA
SEATTLE, WASHINGTON
incorporated
SAI
ENGINEERS/PLANNERS

EAST MONROE AVENUE BREEZEWOOD SUBDIVISION - PHASE 2

A PORTION OF THE S1/2 OF THE NW1/4 OF SEC. 29, T20S, R62E, MDM
LAS VEGAS
CLARK COUNTY
NEVADA

JOB NO. 2-224-005-831
DESIGNED RM
DRAWN TM
COMP.
CHECKED RM
DATE OCTOBER, 1983

3

3 OF 6 SHEETS

20-6 36 1074-968-2